

23rd STREET IMPROVEMENT
STARK COUNTY OHIO
MASSILLON TOWNSHIP

FHWA REGION	STATE	PROJECT	
5	OHIO	HH S2E03()	

STA-172-5.10 5173
23RD ST. N.W. 710-13

 $\frac{11}{18}$ 

RECEIVED THIS 22 DAY OF November 1978
RECORDED THIS 22 DAY OF November 1978
VOLUME 48 PAGE 197

SCALE IN FEET

CENTERLINE SURVEY PLAT SHEET 1 OF 1

CENTERLINE SURVEY

FHWA REGION	STATE	PROJECT
5	OHIO	HHS 2E 03 ()

12
18

STA-172-5.10
23RD ST. N.W.
PROPERTY MAP

2
3

AFFECTED UTILITIES

EAST OHIO GAS COMPANY
532 2ND ST. N.W.
CANTON, OHIO 44702

OHIO BELL TELEPHONE COMPANY
832 MCKINLEY AVE. N.W.
ROOM 01
CANTON, OHIO 44703

OHIO EDISON COMPANY
48 FIRST ST. N.E.
MASSILLON, OHIO 44646


OHIO WATER SERVICE
161 LINCOLN WAY EAST
MASSILLON, OHIO 44646

MASSILLON CABLE TV
814 CABLE COURT N.W.
MASSILLON, OHIO 44646

MASSILLON CITY ENGINEER (SANITARY)
CITY HALL
100 CITY HALL ST. S.E.
MASSILLON, OHIO 44646

PROPERTY MAP

STA. 172-5.10
23 ST. N.W.
STARK COUNTY, OHIO
MASSILLON TOWNSHIP
T 12 N R 10 W
CITY OF MASSILLON

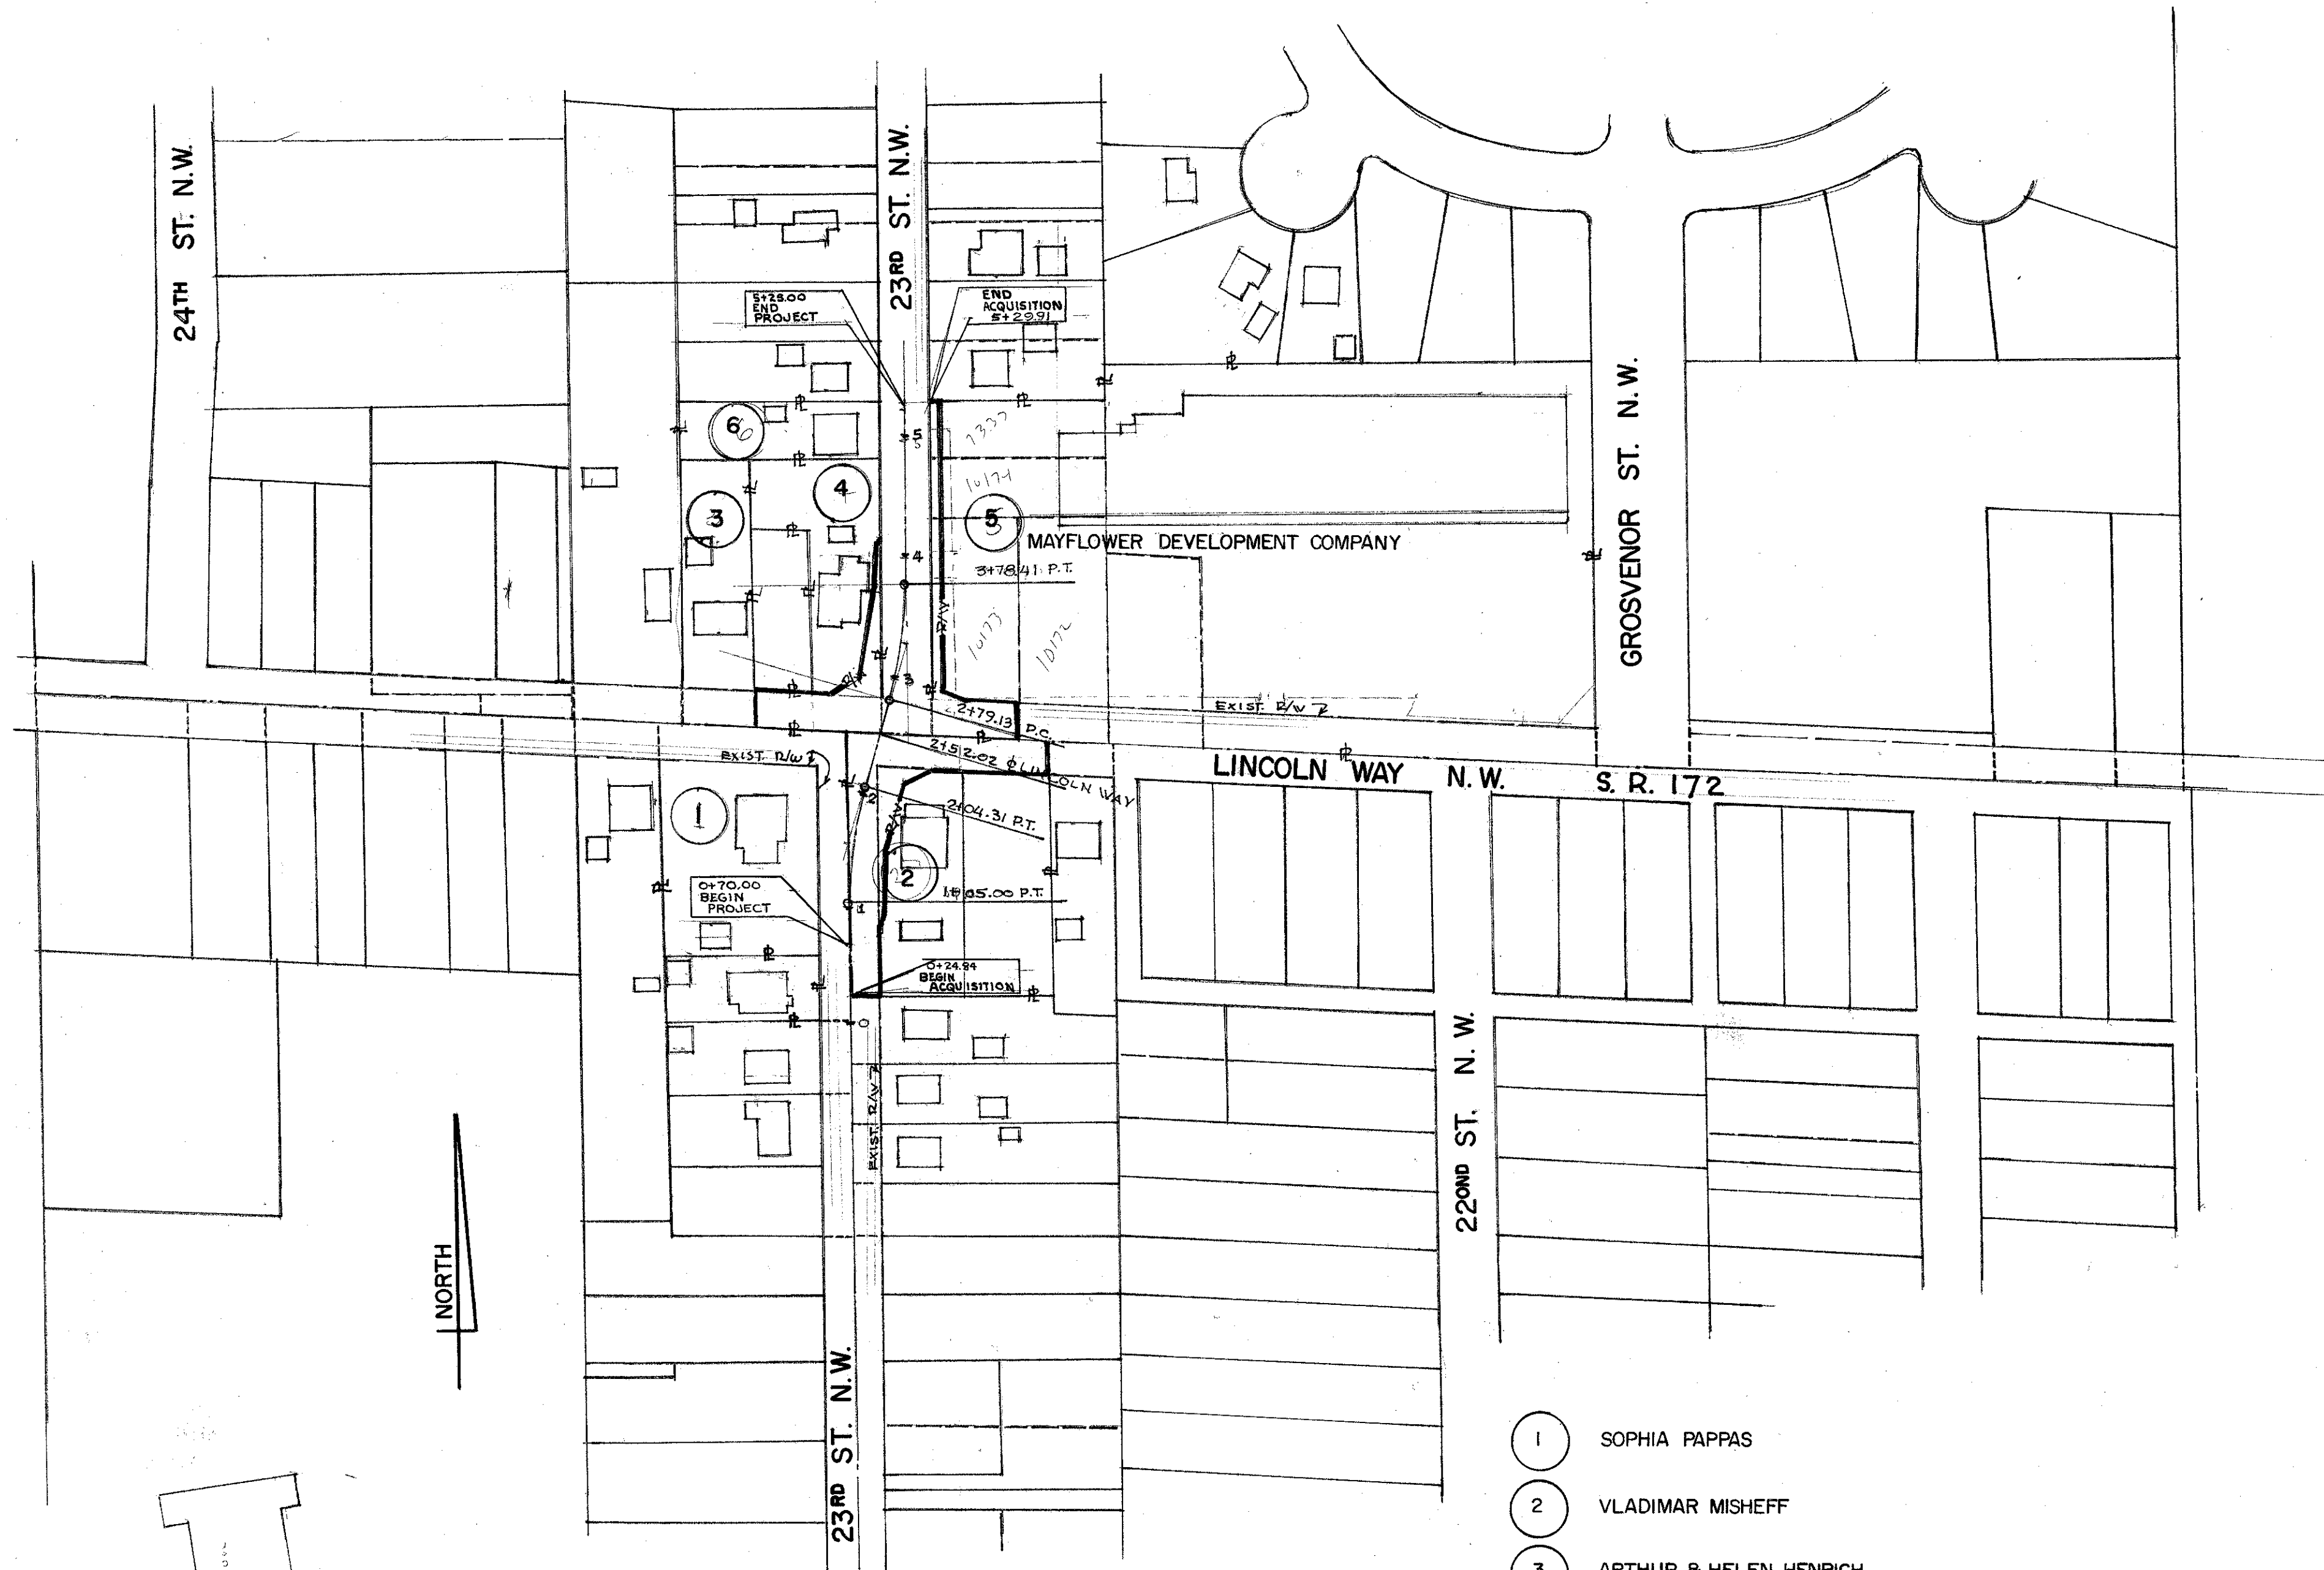

- 1 SOPHIA PAPPAS
- 2 VLADIMAR MISHEFF
- 3 ARTHUR & HELEN HENRICH
- 4 PAUL & MARY LAZAROFF
- 5 MAYFLOWER DEVELOPMENT COMPANY, A PARTNERSHIP AKA MAYFLOWER DEVELOPMENT Co.,
A PARTNERSHIP, ALL OF PARTNERS BEING SAMUEL J. LEVEY, RICHARD J. LEVEY, CARL Z.
CHRISTOFF AND CHARLES F. SCANLON
- 6 DONALD KANDLE

100 0 100
SCALE IN FEET

REVISED	DATE
REVISED NAME PCL 5	11-21-78

PROPERTY MAP

SUMMARY OF ADDITION RIGHT OF WAY REQUIRED


NOTE: ALL AREAS IN SQUARE FEET

FHWA REGION	STATE	PROJECT
5	OHIO	HHS2E03()

STA - 172-5.10
23RD ST. N.W.

RIGHT OF WAY PLAN

AUDITOR'S PARCEL NO.	PARCEL NO.	OWNER	DEED RECORD		DEED AREA	TOTAL P.R.O.	TOTAL TAKE	P.R.O. IN TAKE	NET TAKE		NET RESIDUE		SHEET No	REMARKS	FUNDS
			BOOK	PAGE					LAND	BLDG.	LEFT	RIGHT			
	1	SOPHIA PAPPAS	3838	77	30,521	8760	0	0	0	0	30,521	0	3	NO TAKE (IN EXIST'G RIGHT OF WAY) (0.1249)	
	2WD 2T	VLADIMIR MISHEFF	2241 2209	47 530	37,457	9,923	11,586	9,923	1,663	0	0	25,871	3	REGRADE LAWN, SOD, CONSTRUCT RETAIN'G WALL (O.L. 250)	HHS2E03()
	3	ARTHUR & HELEN HENRICK	2318	567	7,022	0	0	0	0	0	7,022	0	3	NO TAKE (IN EXIST'G RIGHT OF WAY) (0.176)	
	4WD 4T	PAUL & MARY LAZAROFF	3391 3386	425 412	18,699	3,530	4,980	3,530	1,450	0	13,719	0	3	(LOT NO. 10175) REGRADE LAWN, SOD, CONSTRUCT RETAIN'G WALL, CONC. STEPS, REGRADE DRIVE.	HHS2E03()
	5WD 5T	MAYFLOWER DEVELOPMENT COMPANY, A PARTNERSHIP AKA MAYFLOWER DEVELOPMENT CO., A PARTNERSHIP, ALL OF PARTNERS BEING SAMUEL T. LEVEY, RICHARD J. LEVEY, CARL Z. CHRISTOFF & CHARLES F. SCANLON	3041- 3040 3040 3042 3043 3044	650 650 650 650 650 650	177,318	16,822	4,179	2253	1,926	0	0	158,570	3	(LOT NO. 10173) REGRADE LAWN, SOD, CONSTRUCT DRIVE.	HHS2E03()
	6	DONALD KANDLE	3070	373	8,650	0	0	0	0	0	8,650	0	3	NO TAKE (IN EXIST'G RIGHT OF WAY) (7361)	

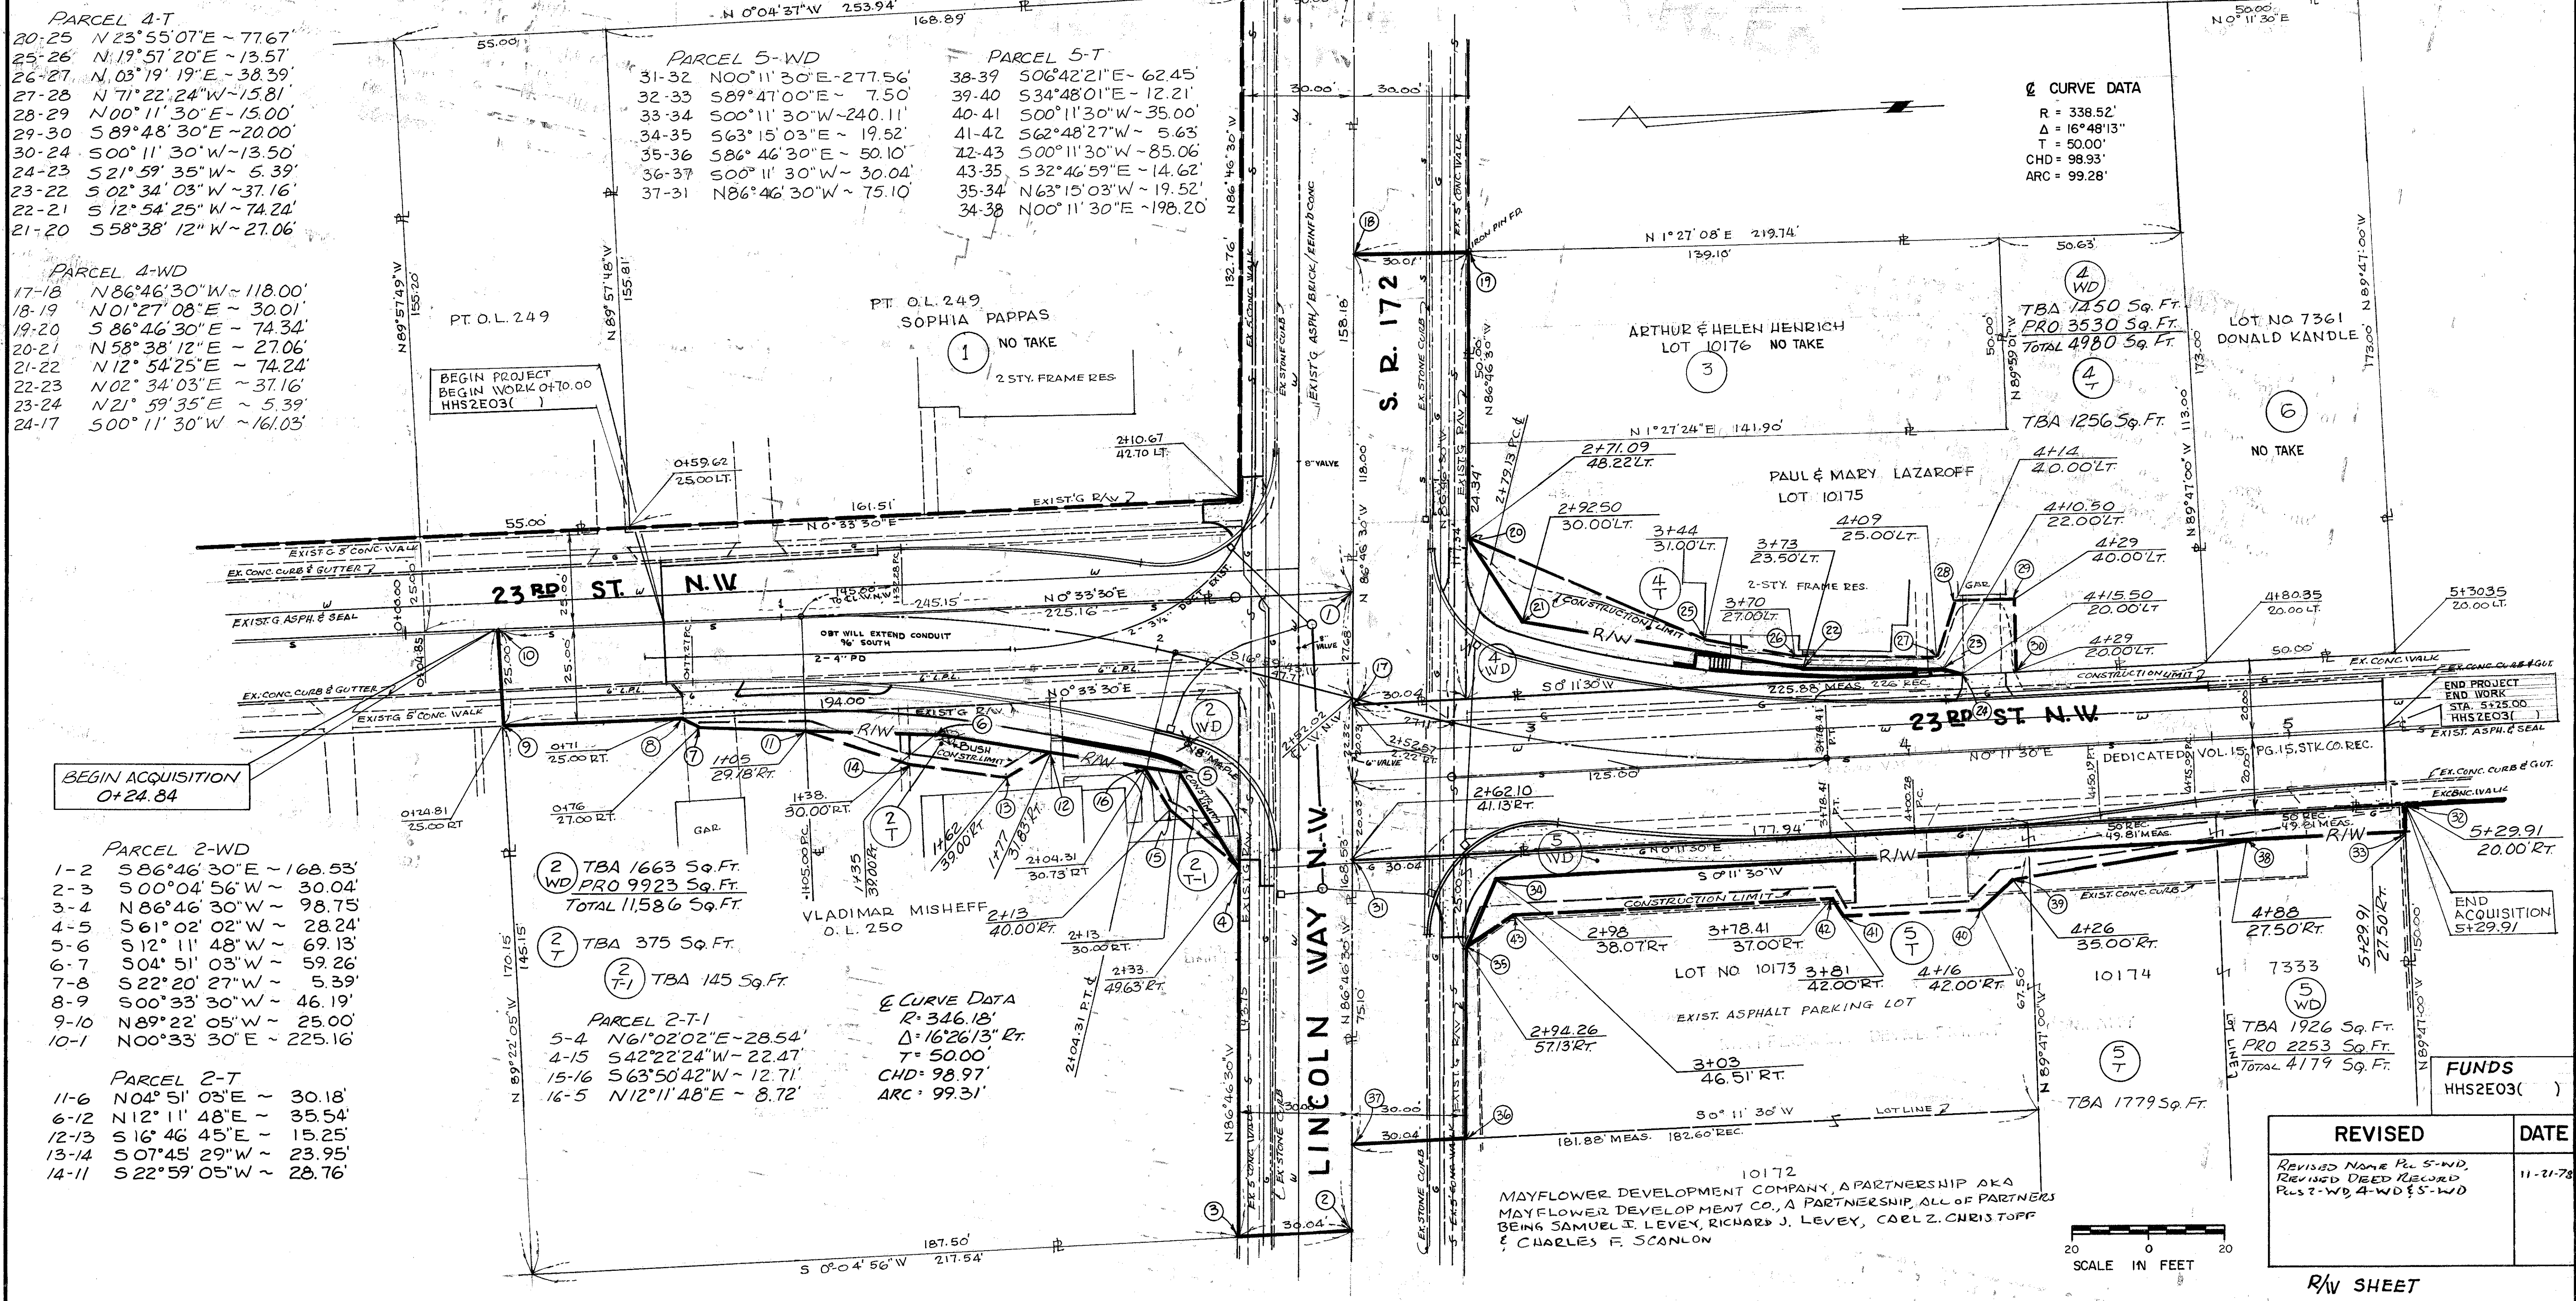

REVISED	DATE
REVISED NAME PL. S-WD, REVISED DEED RECORD PL. S-WD, 4-WD & S-WD	11-21-78

R/W SHEET