
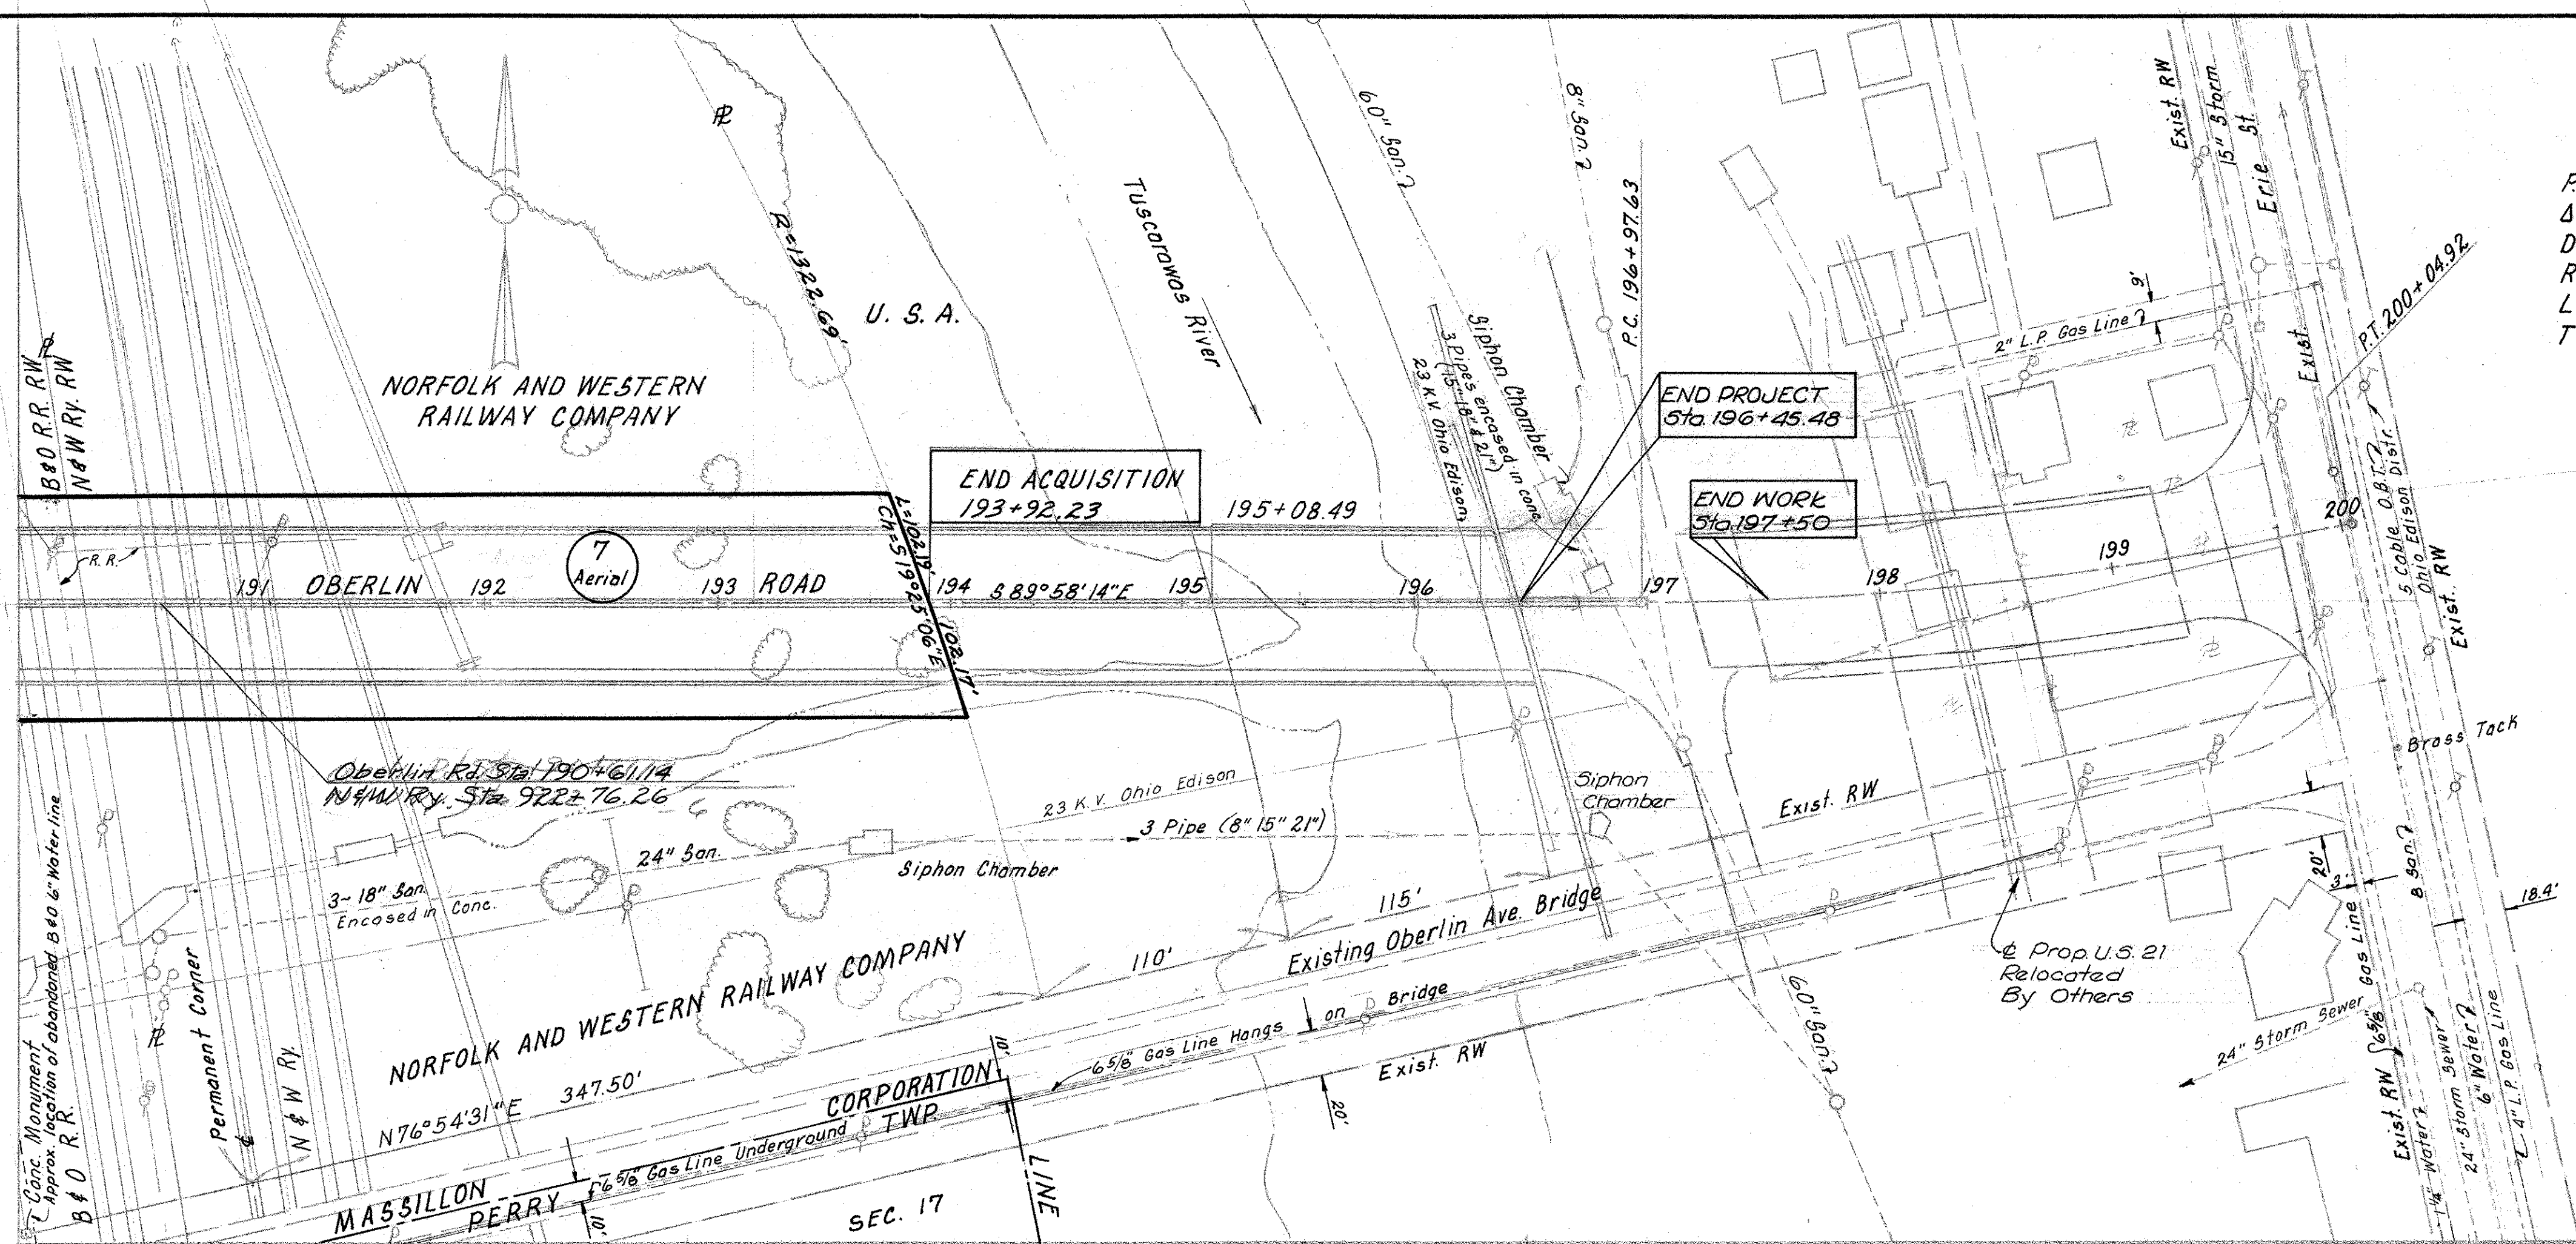


CURVE DATA
P.I. Sta. 198+51.87
 $\Delta = 12^{\circ}17'30''$ Lt.
 $D = 4^{\circ}00'00''$
 $R = 1432.39'$
 $L = 307.29'$
 $T = 154.24'$

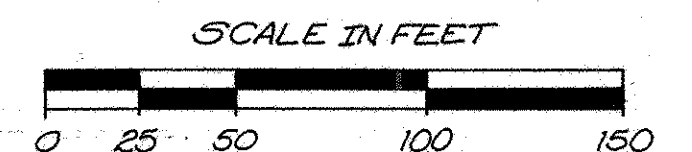

SUMMARY OF RW


[illegible][illegible]

OBERLIN ROAD EASEMENT OVER B. & O. RAILROAD



FED. RD. DIVISION	STATE	PROJECT
2	OHIO	SU-1509(I)

OBERLIN ROAD VIADUCT
STARK COUNTY ROAD 374

3
5

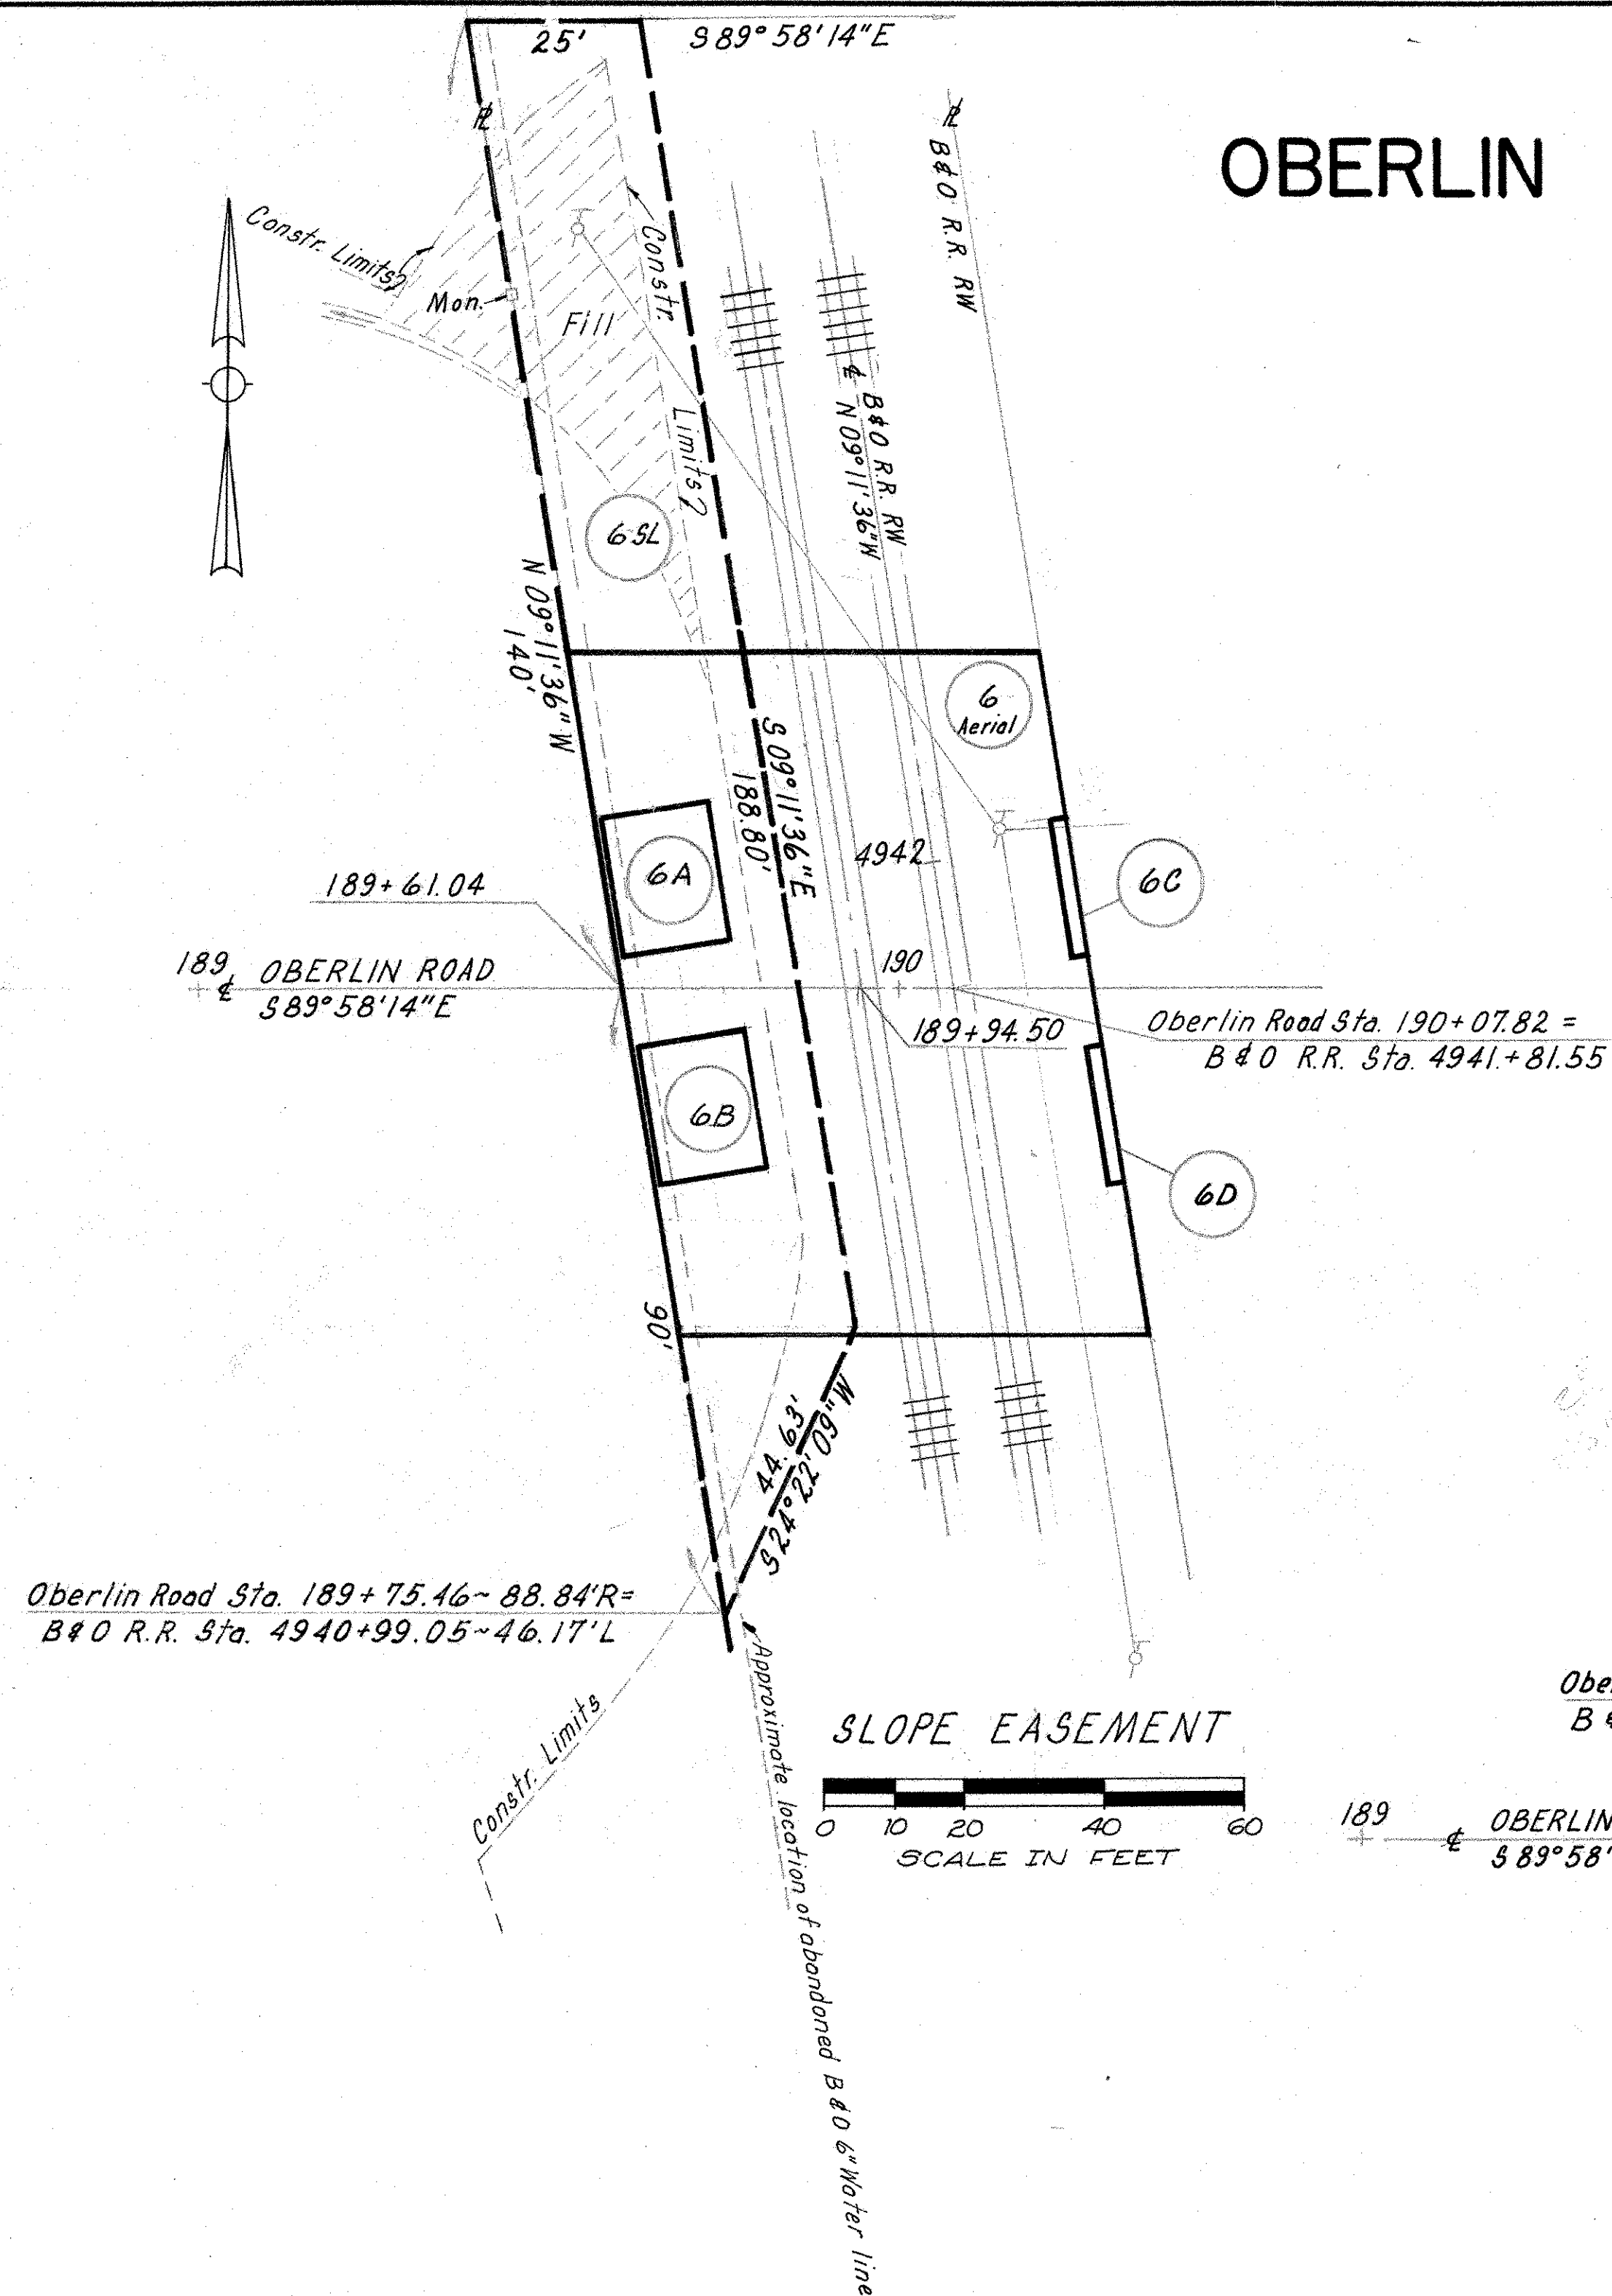

PARCEL NUMBER	EASEMENT REQUIRED	TOTAL AREA	AREA OF OVERLAP	
			HIGHWAY	AERIAL
6 Aerial	AERIAL	6,441	712	2408
6 A	HIGHWAY	302		302
6 B	"	302		302
6 C	"	54		54
6 D	"	54		54
6 SL	SLOPE	5167		2408

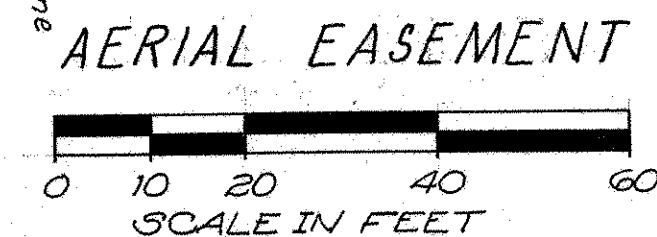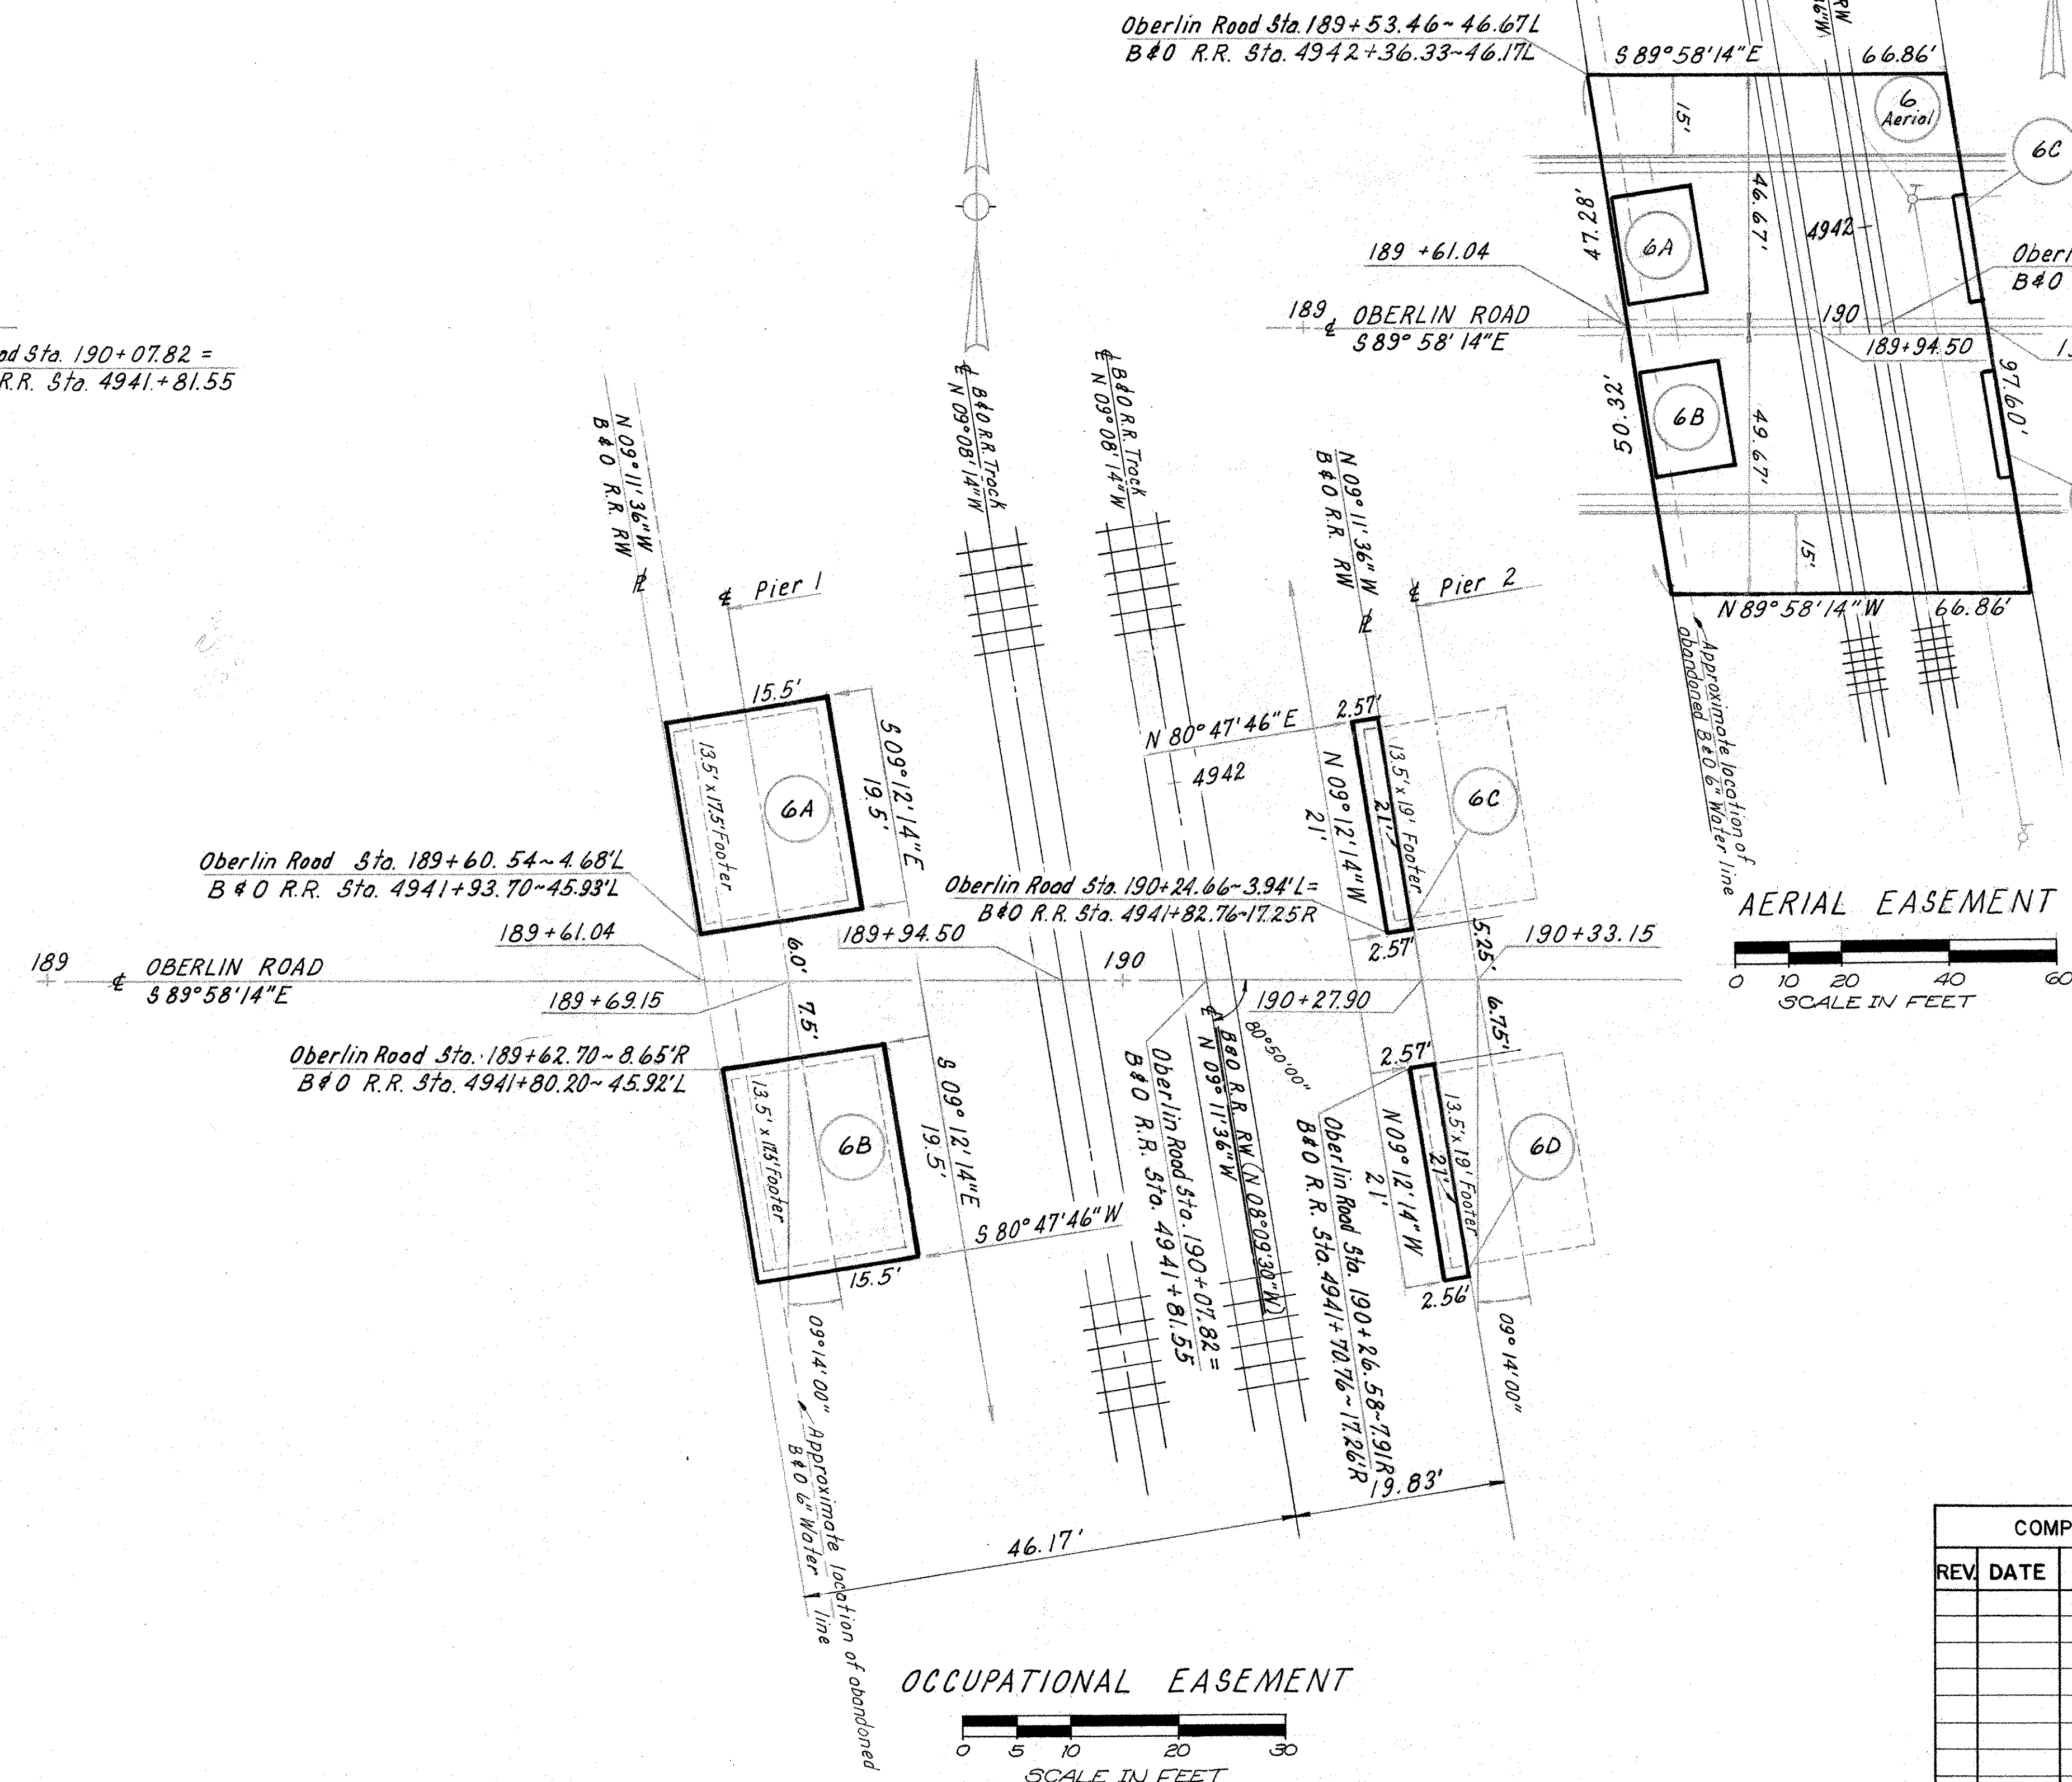



COMPLETION DATE		
REV	DATE	DESCRIPTION

OBERLIN ROAD EASEMENT OVER N. & W. RAILWAY


FED. RD. DIVISION	STATE	PROJECT
2	OHIO	SU-1509(1)

OBERLIN ROAD VIADUCT
STARK COUNTY ROAD 374

4
5

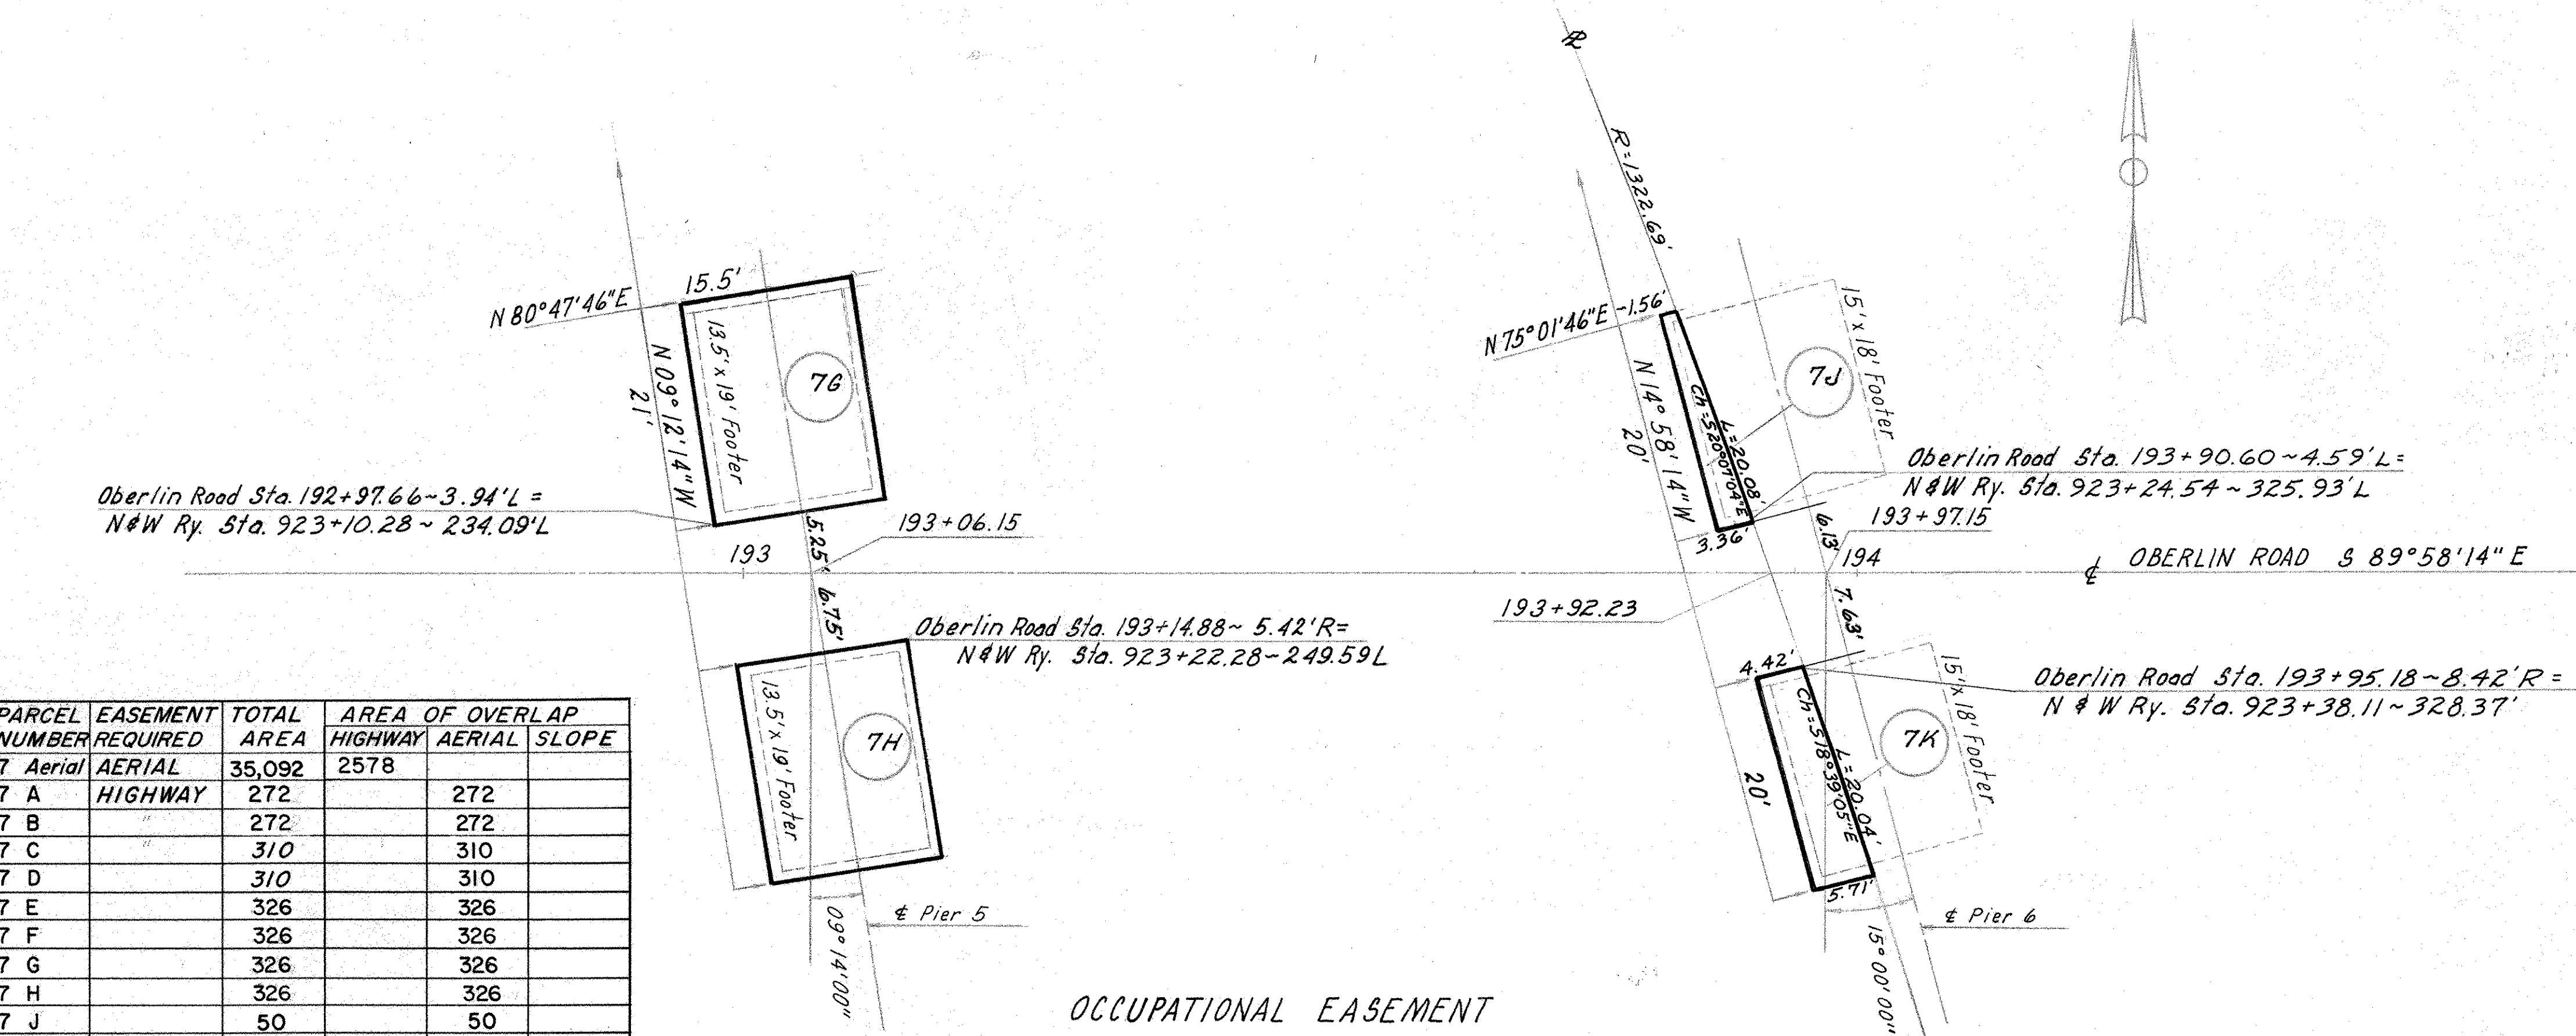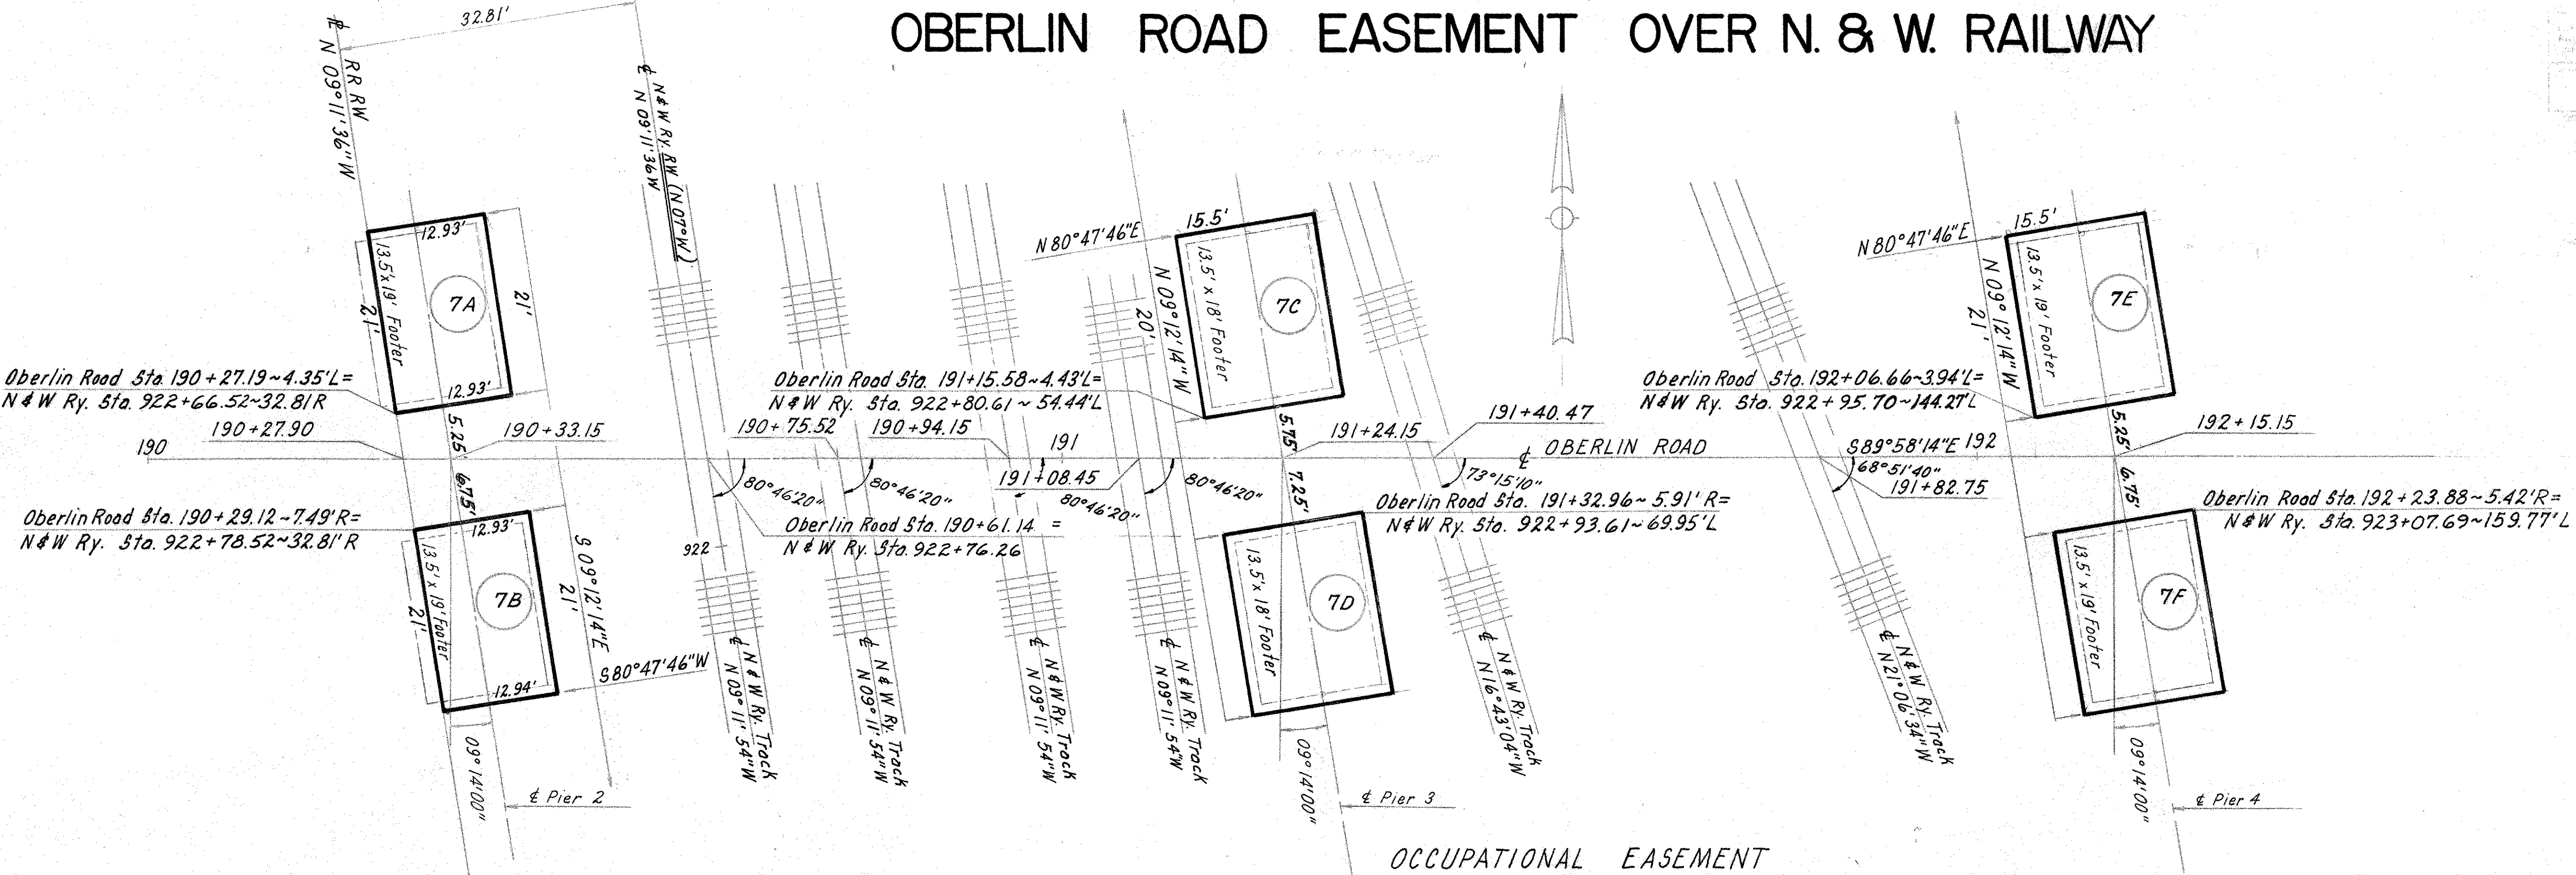

PARCEL NUMBER	EASEMENT REQUIRED	TOTAL AREA	AREA OF OVERLAP	HIGHWAY	AERIAL	SLOPE
7 A	AERIAL	35,092	2578			
7 B	HIGHWAY	272		272		
7 C		272		272		
7 D		310		310		
7 E		326		326		
7 F		326		326		
7 G		326		326		
7 H		326		326		
7 J		50		50		
7 K		102		102		

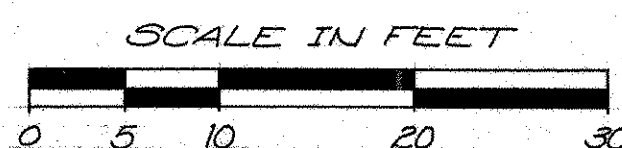


COMPLETION DATE	
REV	DATE
DESCRIPTION	

OBERLIN ROAD EASEMENT OVER N. & W. RAILROAD


FED. RD. DIVISION	STATE	PROJECT
2	OHIO	SU-1509(1)

OBERLIN ROAD VIADUCT
STARK COUNTY ROAD 374

5
5

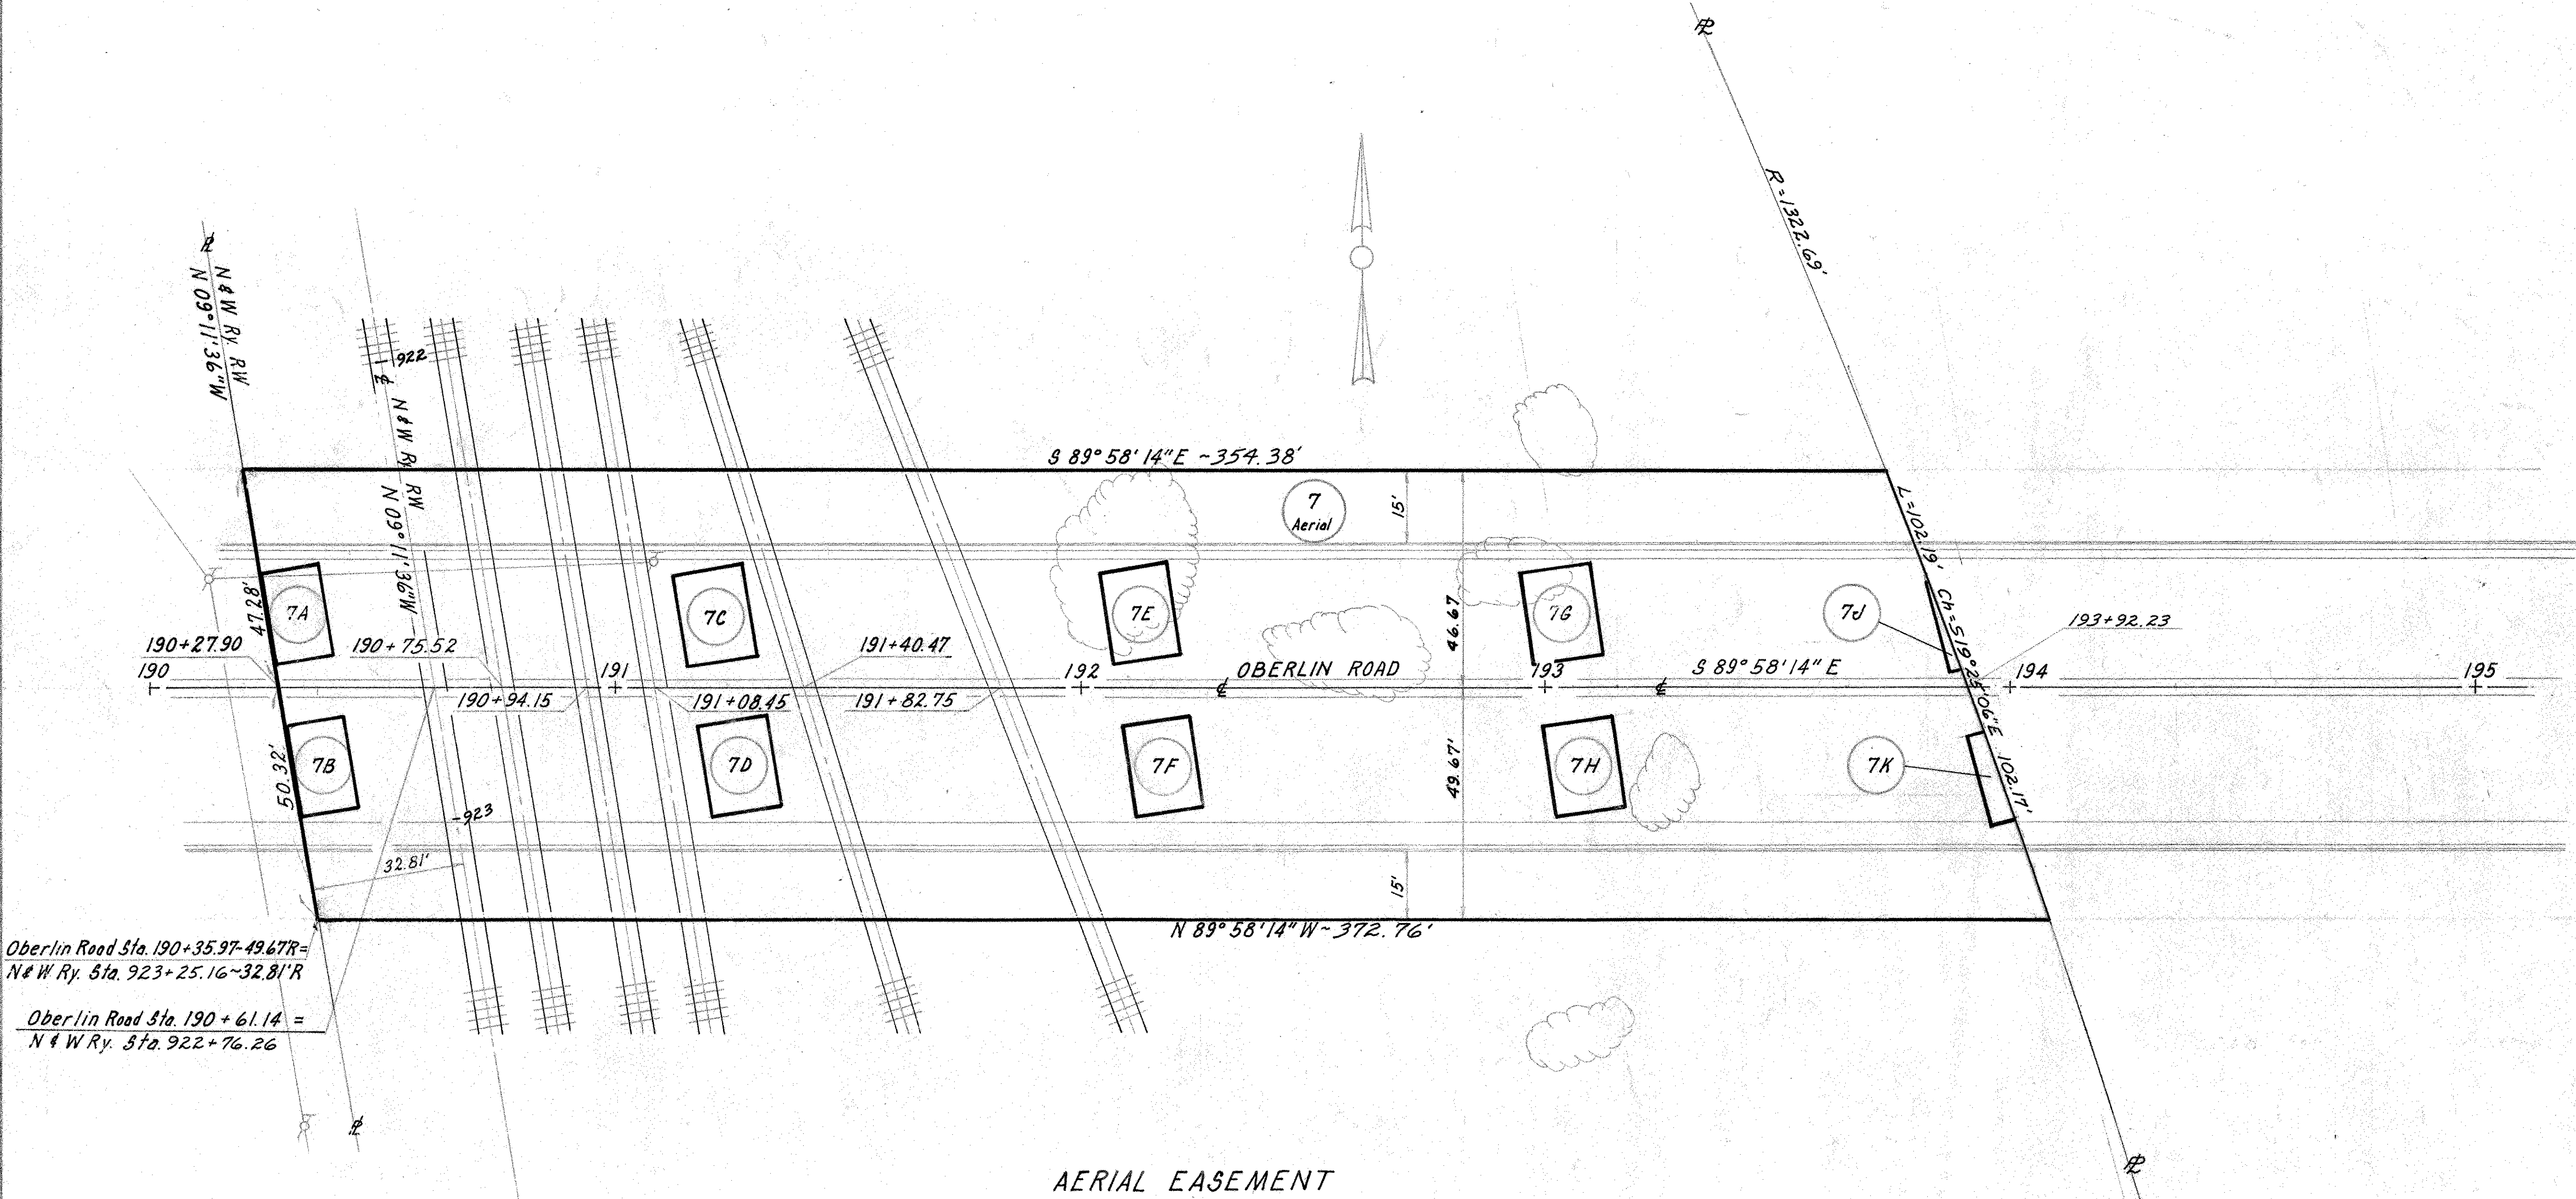

Note: See sheet 4 for area table

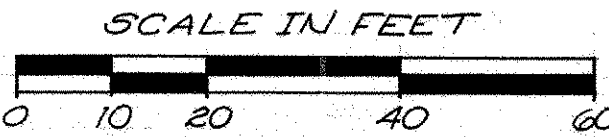

COMPLETION DATE	
REV	DESCRIPTION