
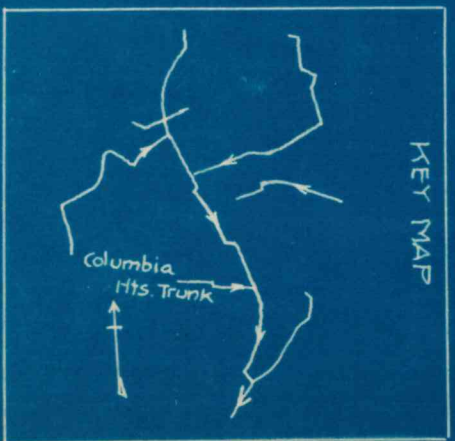


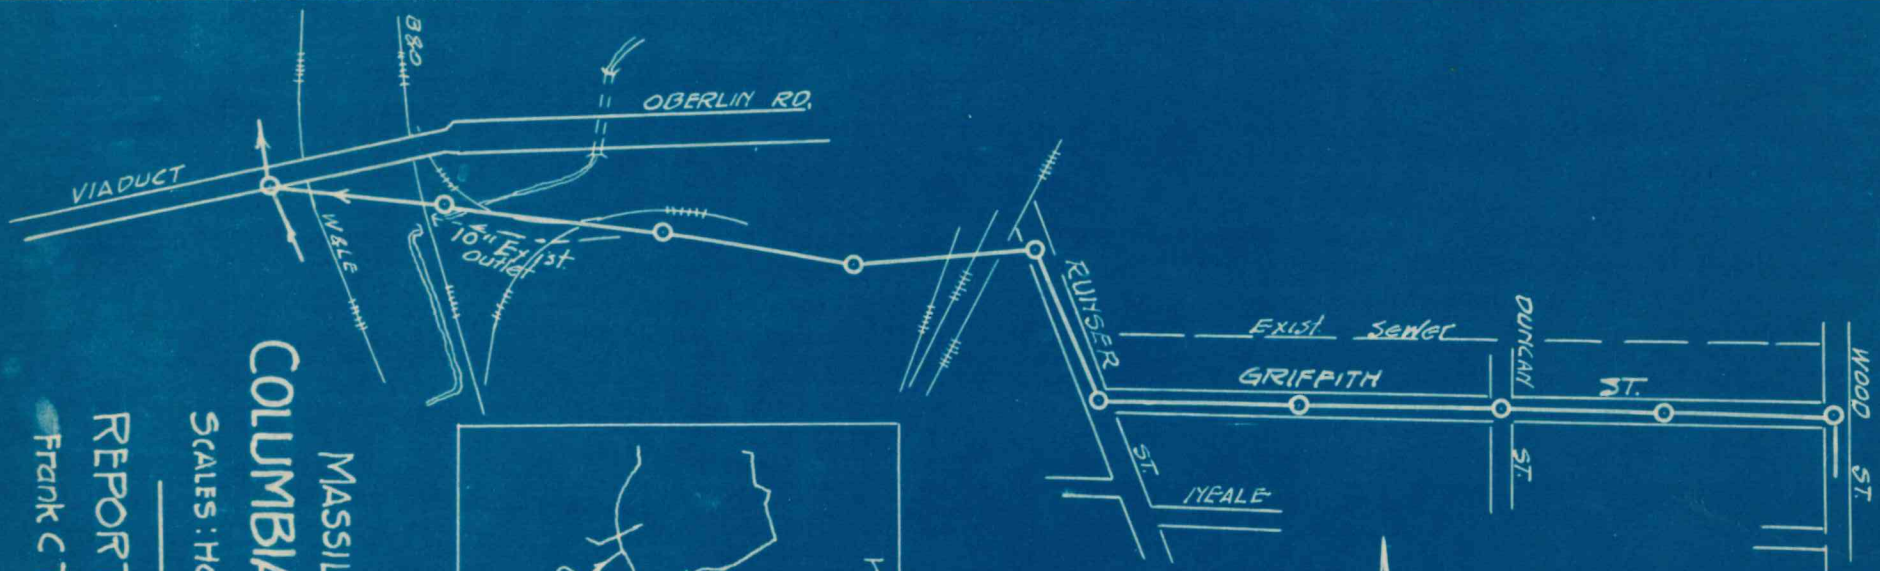

MASSILLON OHIO COLUMBIA HEIGHTS TRUNK

SCALES: HOR. 1"=400' VERT. 1"=40'

REPORT ON TRUNK SEWERS

Frank C Tolles, Civil Engineer