


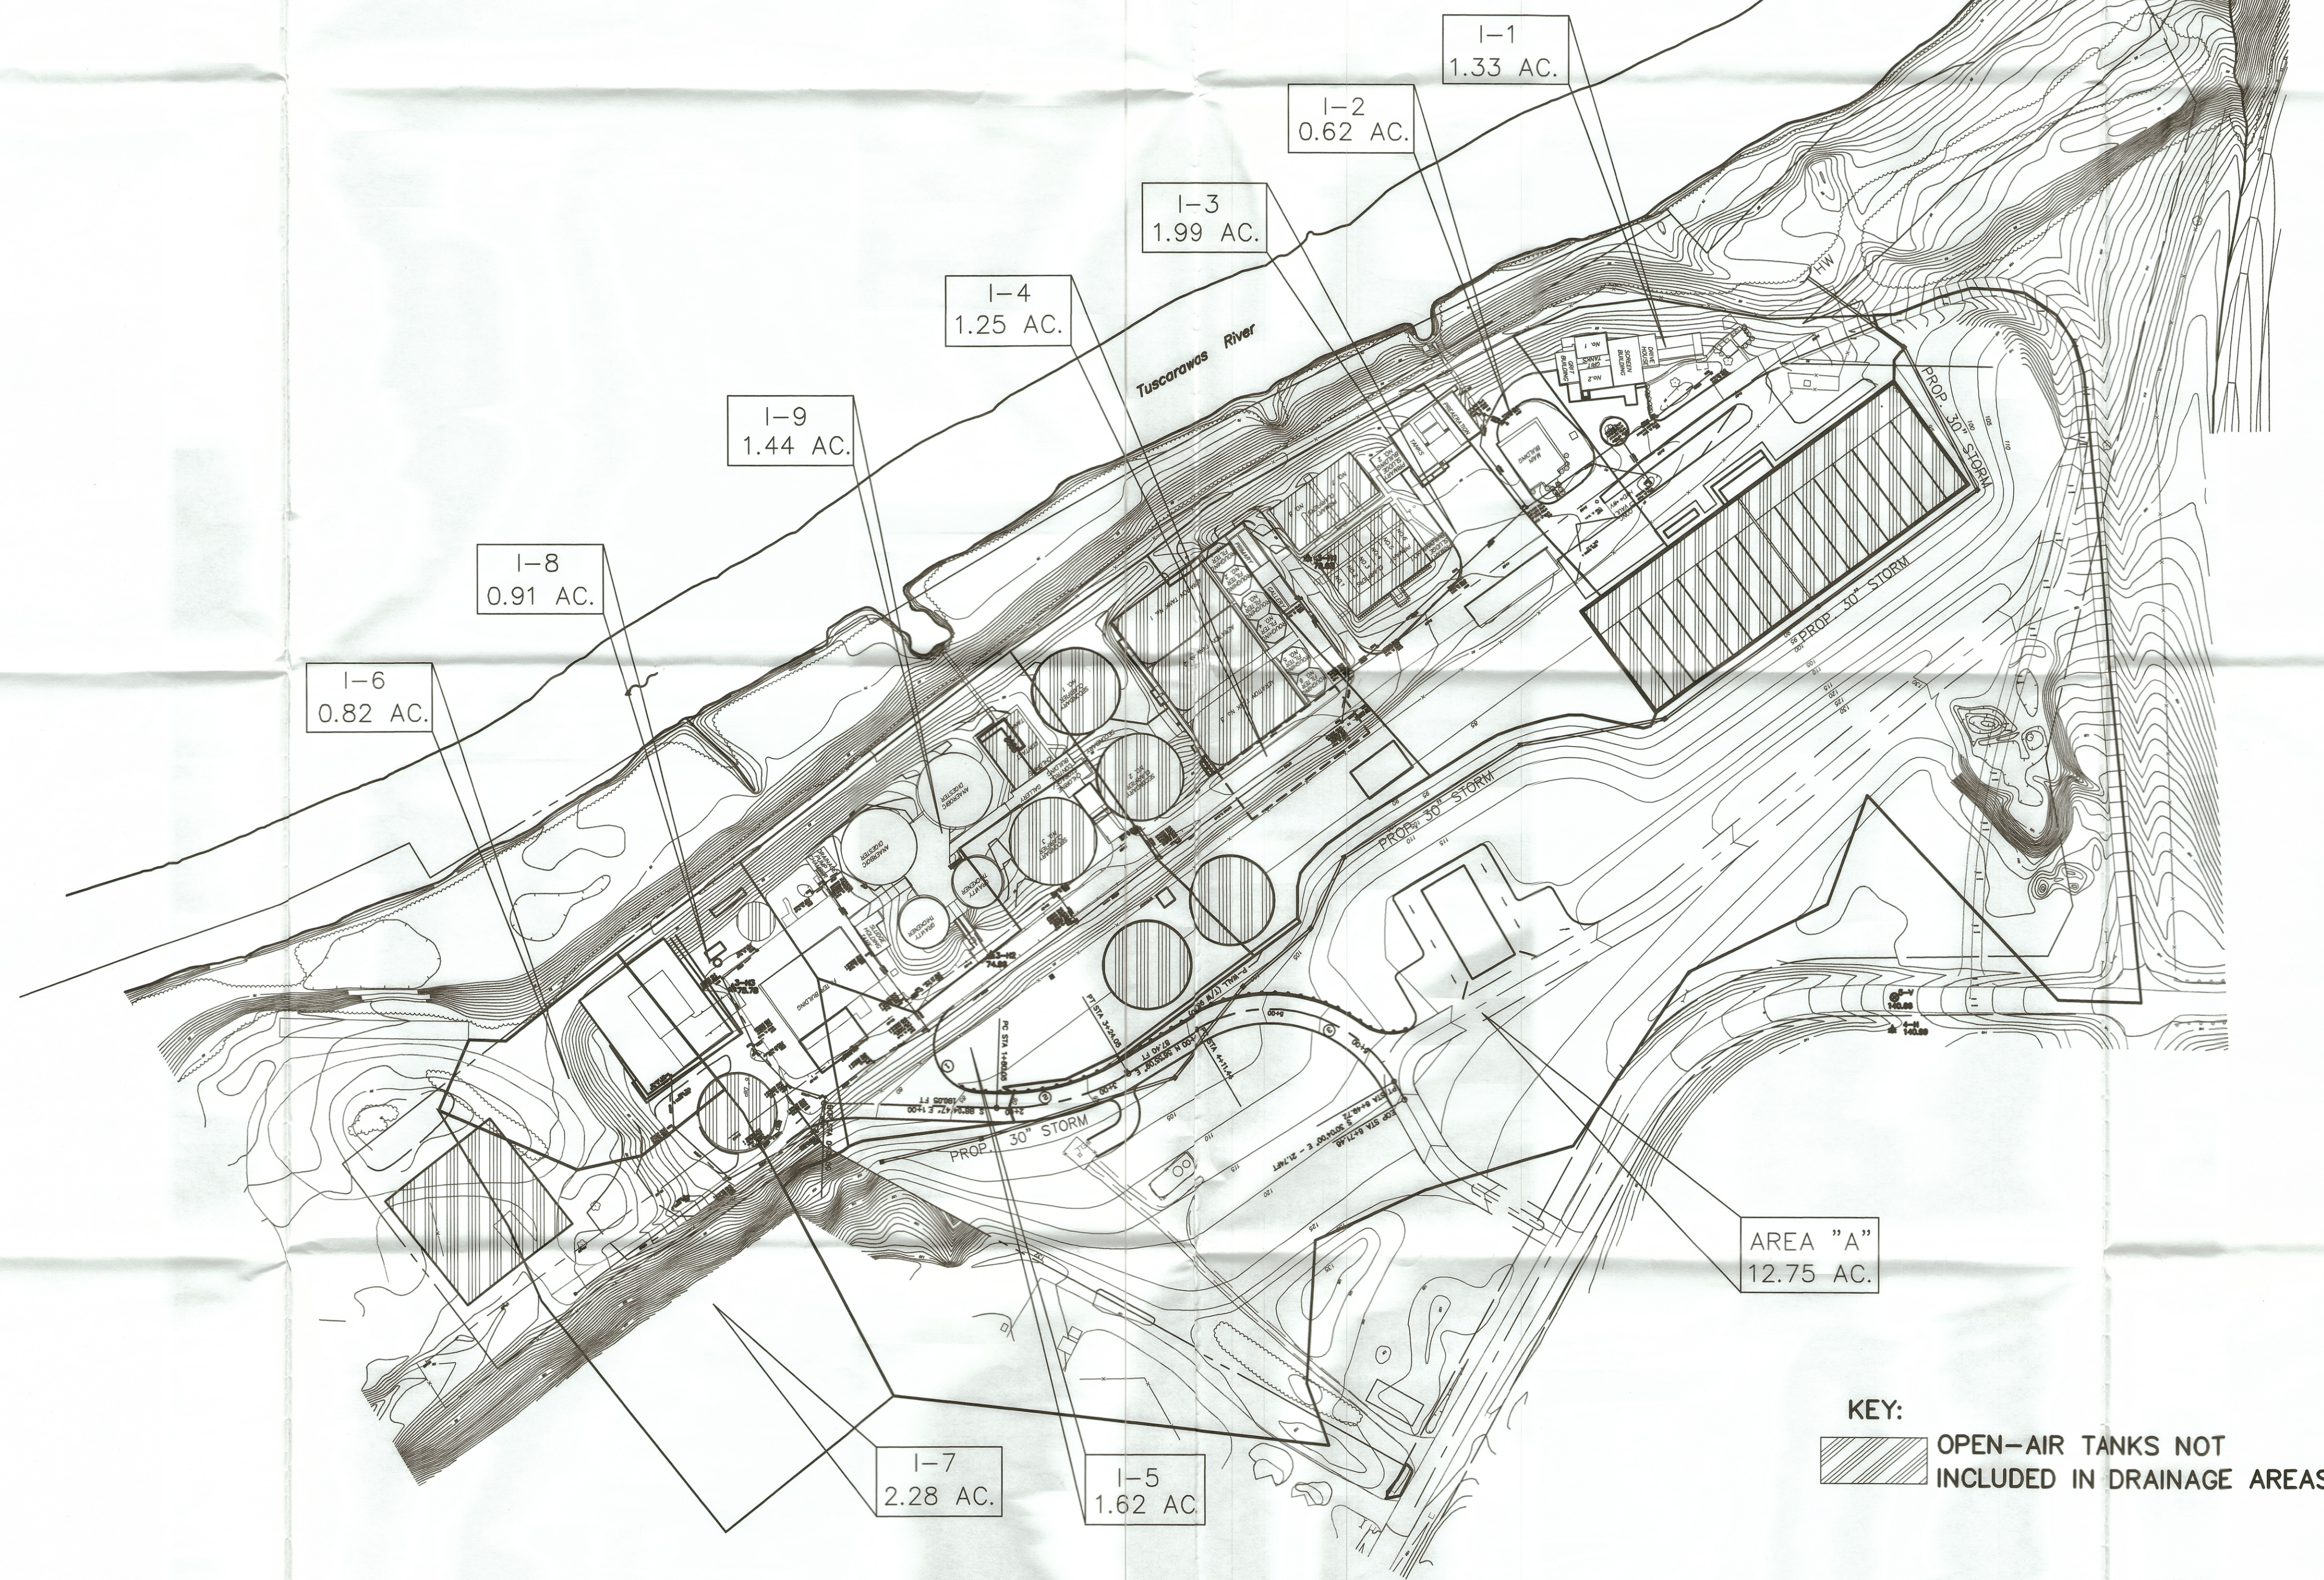

SCALE 1"=100'

THIS DRAWING IS AN INSTRUMENT OF SERVICE OWNED BY CTE ENVIRONMENTAL, INC. WHICH SHALL BE DEEMED TO BE THE PROPERTY OF CTE ENVIRONMENTAL, INC. AND COMMON LAW RIGHTS, INCLUDING COPYRIGHTS, IN THIS DRAWING SHALL BE RESERVED. NO PART OF THIS DRAWING SHALL BE REPRODUCED OR DISTRIBUTED TO OTHERS IN ANY FORM OR BY ANY OTHER MEANS WITHOUT THE WRITTEN PERMISSION OF CTE ENVIRONMENTAL, INC. CTE ENVIRONMENTAL, INC. CANNOT GUARANTEE THAT THE INFORMATION CONTAINED HEREIN IS ACCURATE OR COMPLETE. THE USER OF THIS DRAWING SHALL BE RESPONSIBLE FOR VERIFYING THE ACCURACY OF THE INFORMATION AND FOR THE CONSEQUENCES OF ANY USE OF THIS DRAWING. IN THE EVENT OF A CONFLICT BETWEEN AN ELECTRONIC COPY AND THE SEALED ORIGINAL, THE SEALED ORIGINAL SHALL GOVERN.

DESIGNED BY				REVISIONS			
NO.	DESCRIPTIONS	DATE	BY	NO.	DESCRIPTIONS	DATE	BY
X	SWL						
X							
X							
X							

ENVIRONMENTAL, INC.
ENGINEERS IN WATER AND EARTH SCIENCES
UNIONTOWN, OHIO

CITY OF MASSILLON, OHIO
WWTP UPGRADE 2000
PROPOSED DRAINAGE MAP

KEY:
OPEN-AIR TANKS NOT INCLUDED IN DRAINAGE AREAS

FIGURE 3

JOB NO. E9031
DATE 9/8/2000
SCALE AS NOTED
SHEET DRAINAGE 3