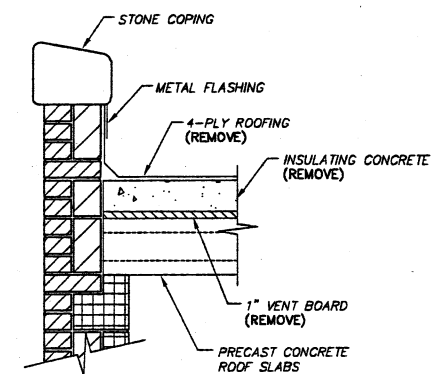
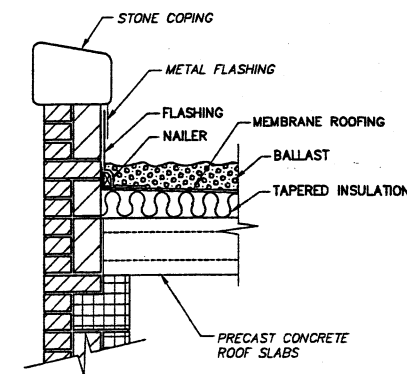
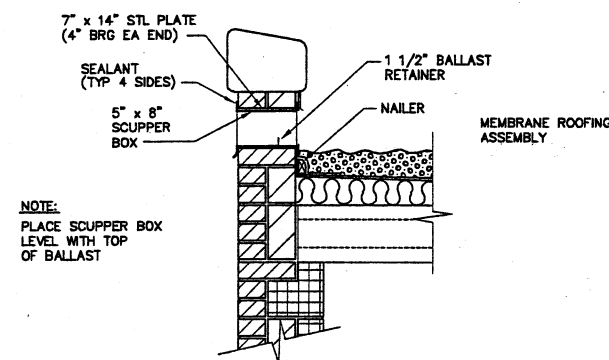
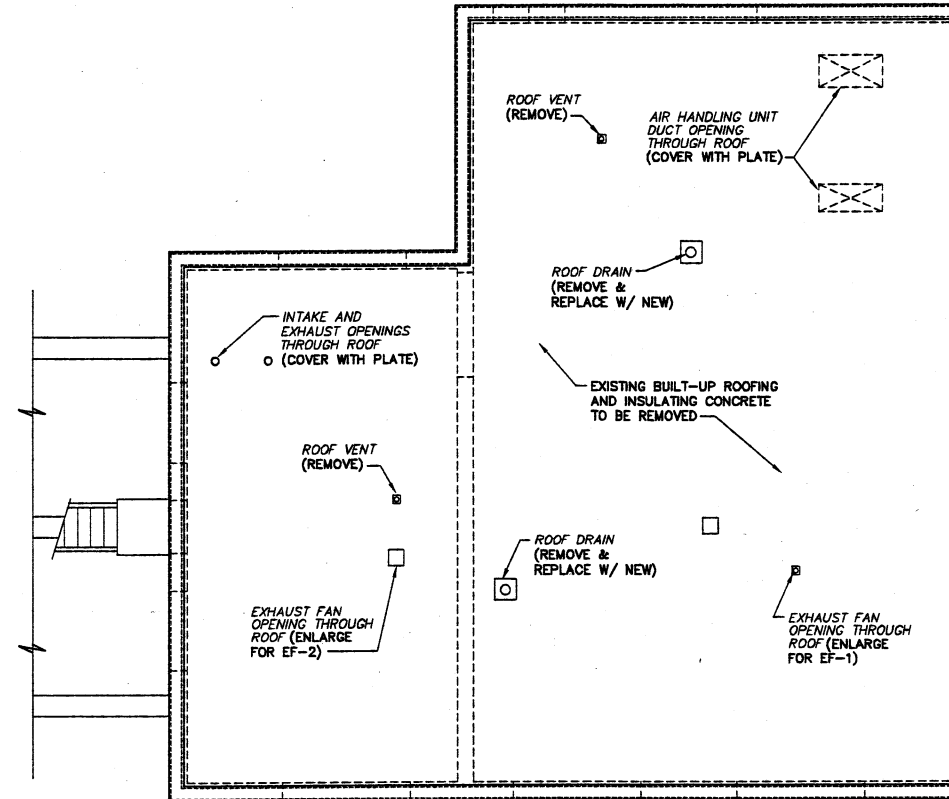
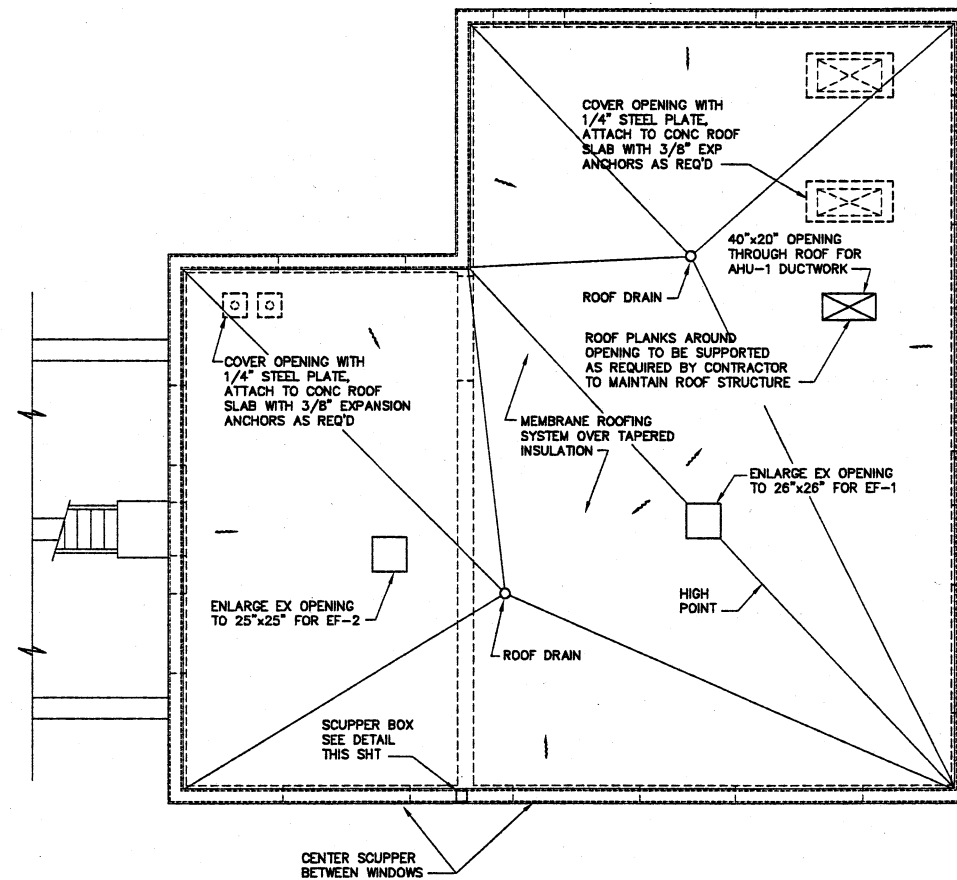


DESIGNED BY		REVISIONS			
NO.	GLB	DESCRIPTIONS	DATE	BY	APP'D
	DRAWN BY				
	DMS				
	CHECKED BY				
	DLS				
	APPROVED BY				
	DJK				

ENVIRONMENTAL, INC.
ENGINEERS IN WATER AND EARTH SCIENCES
UNIONTOWN, OHIO

CITY OF MASSILLON, OHIO
WWTP UPGRADE 2000
PUMP DRIVE / SCREEN BUILDING ROOF PLAN AND SECTIONS

FPS
FINKBEINER, PETTIS & STROUT, INC.
ENGINEERS SINCE 1900
520 SOUTH MAIN STREET
AKRON, OHIO 44324

JOB NO.
E9031

DATE
10/13/01

SCALE
AS NOTED

SHEET
A1