




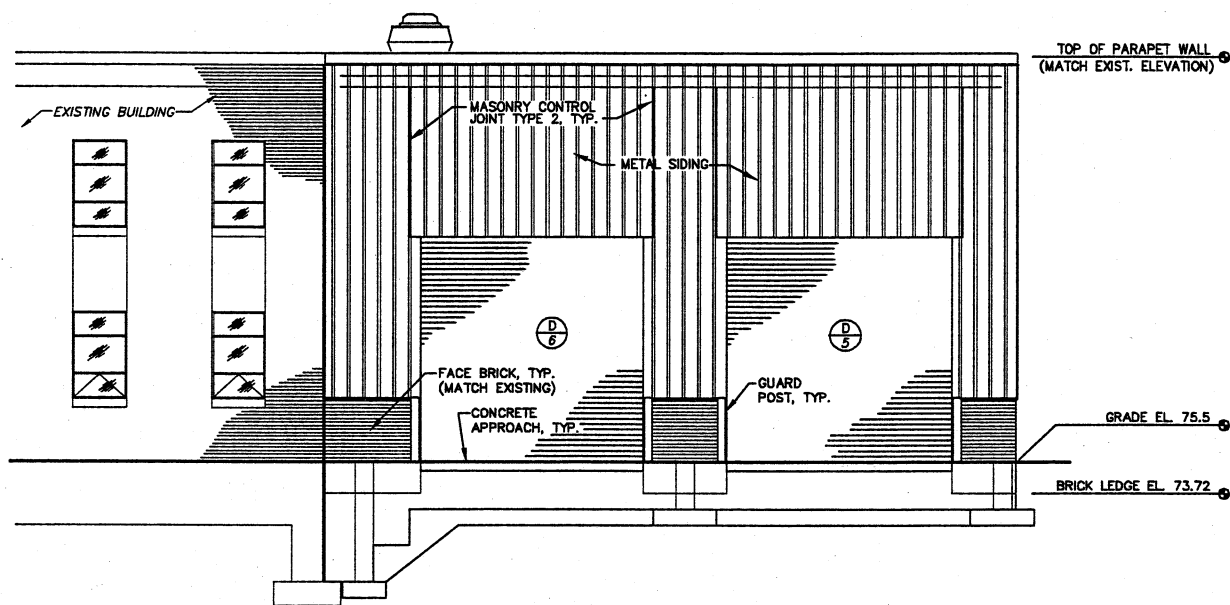

SOUTH ELEVATION

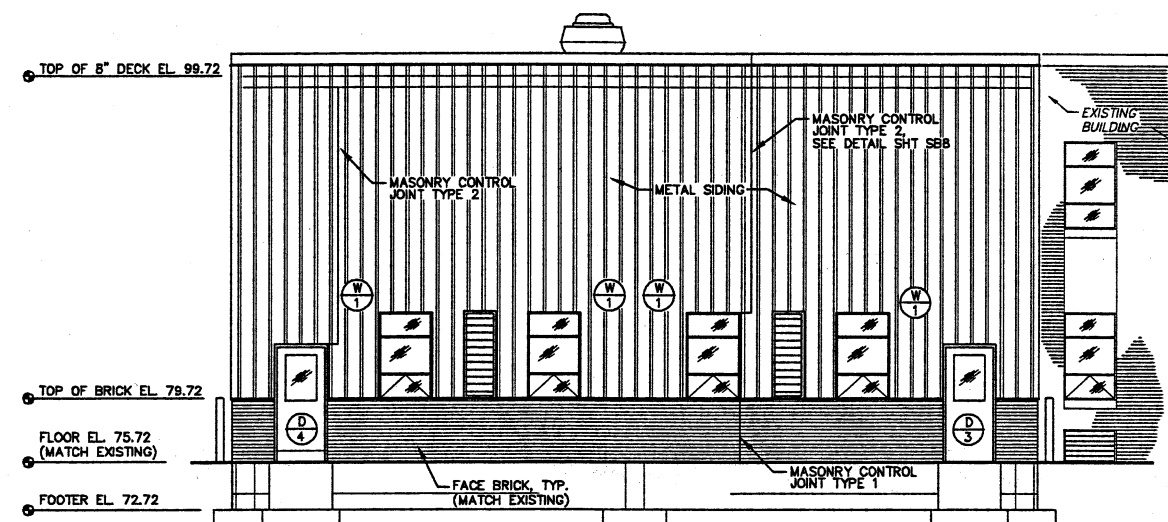

EAST ELEVATION

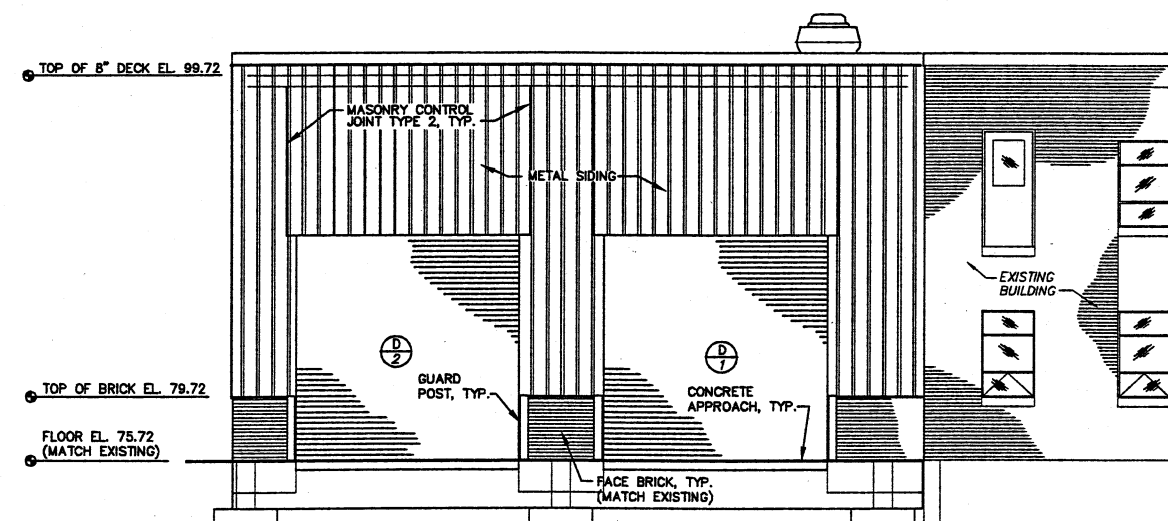

NORTH ELEVATION

SOLIDS HANDLING FACILITIES ADDITION DESIGN INFORMATION			
OBBC USE GROUP		F2	
OBBC CONSTRUCTION TYPE		2C	
OCCUPANCY LOAD		0	
R - VALUE INSULATIONS	ROOF	R-10	
	WALLS	R-10	
DESIGN FLOOR LIVE LOAD		250 PSF	
DESIGN ROOF LIVE LOAD		30 PSF	
DESIGN SOIL BEARING PRESSURE		3000 PSF	
DESIGN SNOW LOAD OBBC SECTION 1608		DESIGN EARTHQUAKE OBBC SECTION 1610 PEAK VELOCITY - RELATED ACCELERATION 0.06 PEAK ACCELERATION 0.06 HAZARD EXPOSURE GROUP II PERFORMANCE CATEGORY B SOIL - PROFILE TYPE S4 REINFORCED MASONRY SHEAR WALL RESPONSE MODIFICATION FACTOR 4.50 DEFLECTION AMPLIFICATION FACTOR 4.0 EQUIVALENT LATERAL FORCE PROCEDURE	
GROUND SNOW LOAD = 25 PSF SNOW EXPOSURE FACTOR 0.7 SNOW LOAD IMPORTANCE FACTOR 1.0			

DESIGNED BY		REVISIONS			
NO.	DESCRIPTIONS	DATE	BY	APP'D	
GLB	BRAIN BY				
CAS	CAS				
JLS	CHECKED BY				
JLS	JLS				
	APPROVED BY				
DJK	DJK				