


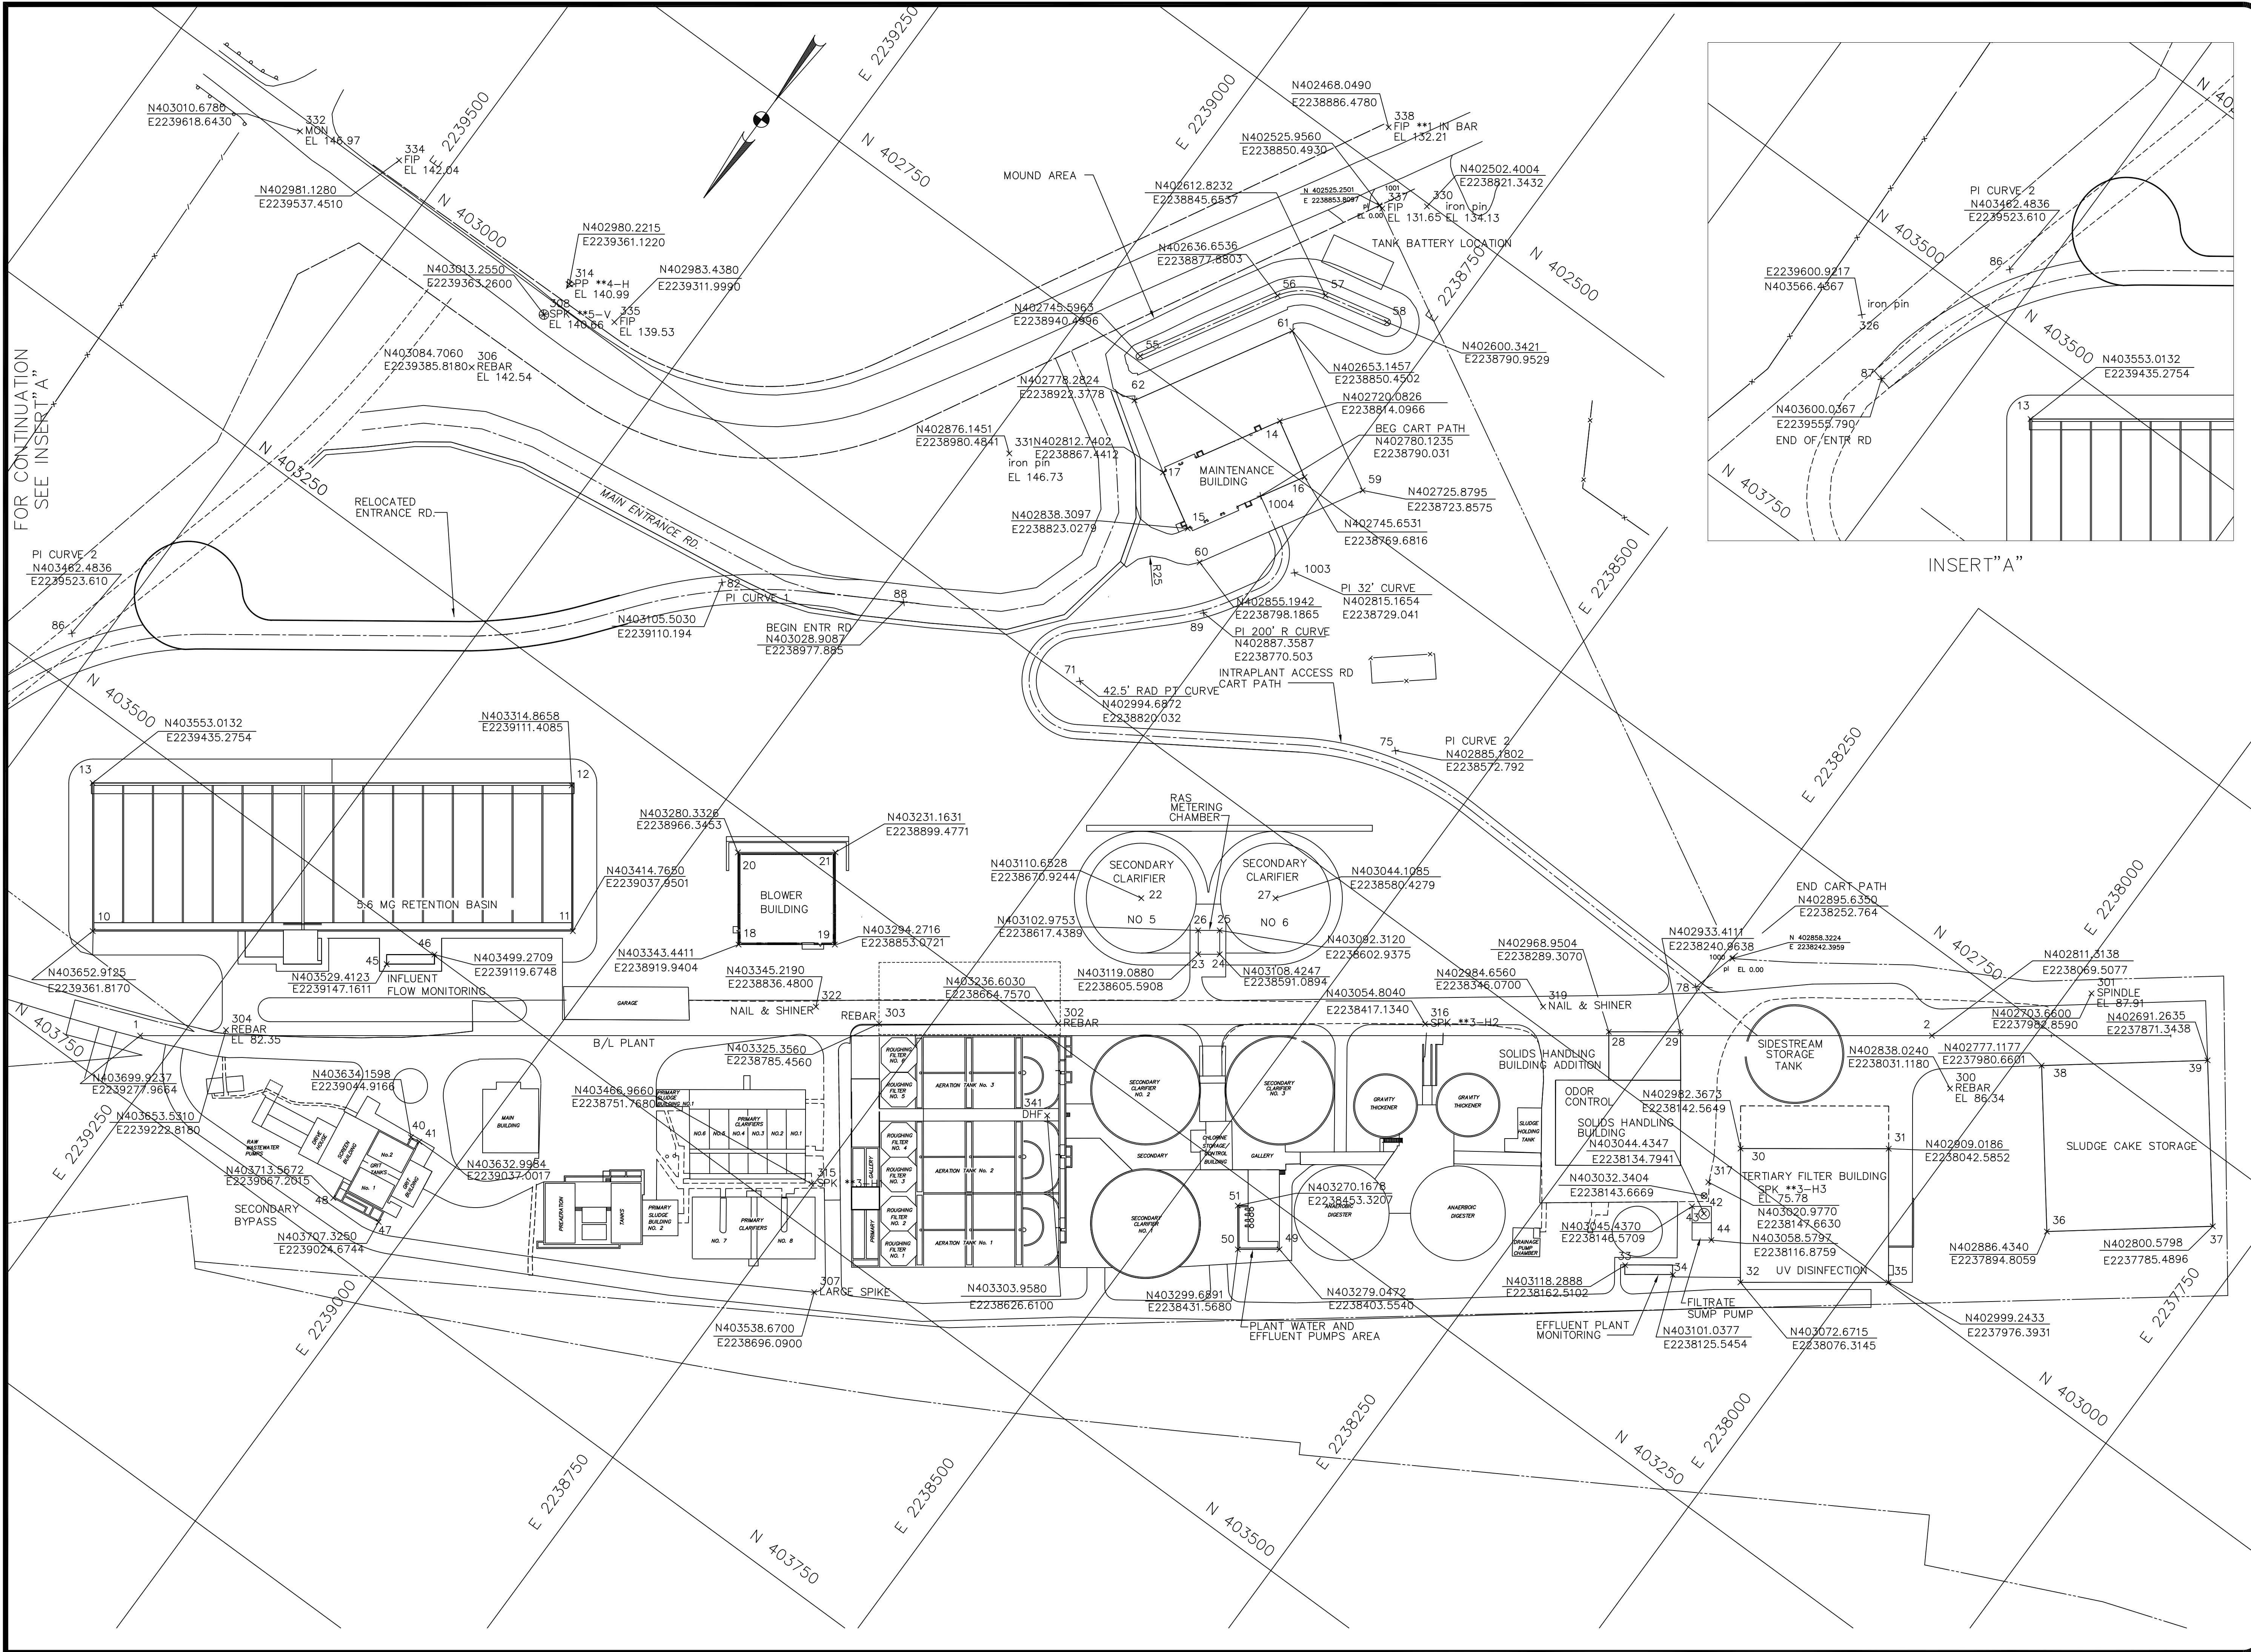

FOR CONTINUATION
SEE INSERT "A"

INSERT "A"

THIS DRAWING IS AN INSTRUMENT OF SERVICE OWNED BY CTE ENVIRONMENTAL, INC. WHICH SHALL BE DEEMED TO HAVE BEEN PREPARED BY CTE ENVIRONMENTAL, INC. AND COMMON LAW RIGHTS INCLUDING COPYRIGHT, OR ANY OTHER PURPOSE OR PROJECT WITHOUT PRIOR WRITTEN CONSENT OF CTE ENVIRONMENTAL, INC. ELECTRONIC COPIES OF THIS DRAWING ARE EXACT IN ALL RESPECTS OF THE ORIGINAL DRAWING. ANY REVISIONS TO THIS DRAWING SHALL BE MADE IN THE ORIGINAL DRAWING AND THE SEALED ORIGINAL SHALL GOVERN.

REVISIONS	NO.	DESCRIPTIONS	DATE	BY	APP'D
ADDENDUM NO. 1	10/14	AJP	WAD		

DESIGNED BY	DRAWN BY	CHECKED BY	APPROVED BY
AJP	AJP	WAD	WAD

NO.	DESCRIPTIONS
1	ADDENDUM NO. 1

ENVIRONMENTAL, INC.
ENGINEERS IN WATER AND EARTH SCIENCES
UNIONTOWN, OHIO

JOB NO. E9031
DATE 10/14/01
SCALE 1"=60'
SHEET C7

CITY OF MASSILLON, OHIO
WWTP UPGRADE 2000
GEOMETRIC LAYOUT