




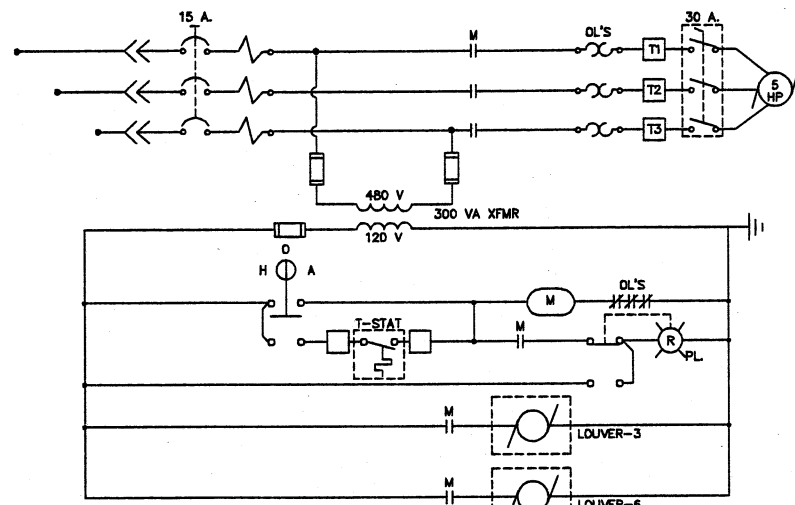


EXHAUST FAN EF-1
(BLOWER BUILDING)

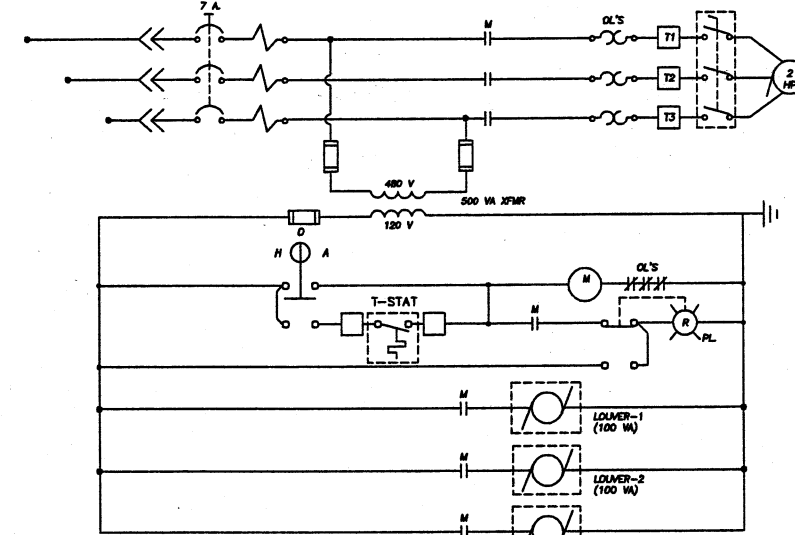


EXHAUST FAN EF-1
(TERTIARY FILTER AND UV DISINFECTION BUILDING)

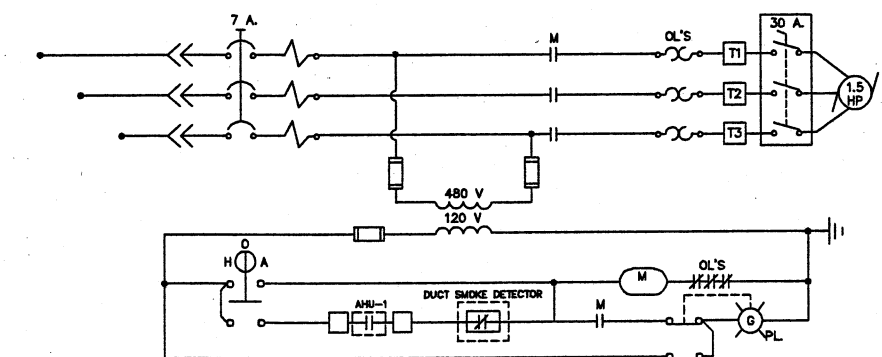


EXHAUST FAN EF-1
(SCREEN AND PUMP BUILDING)

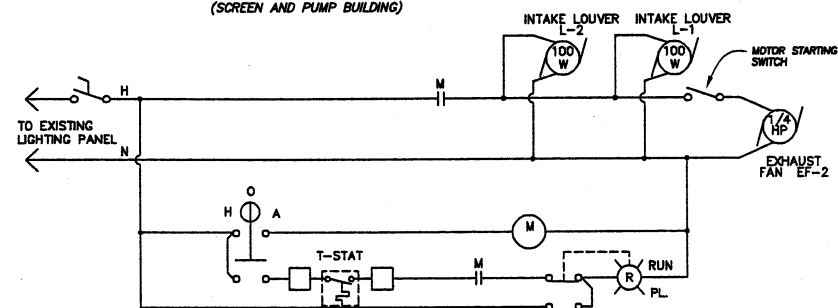


EXHAUST FAN EF-2
(SCREEN AND PUMP BUILDING)

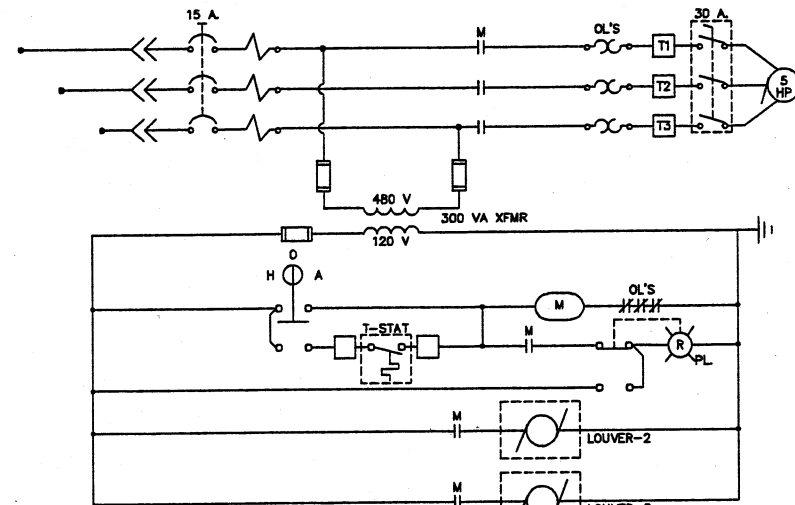


EXHAUST FAN EF-2
(BLOWER BUILDING)

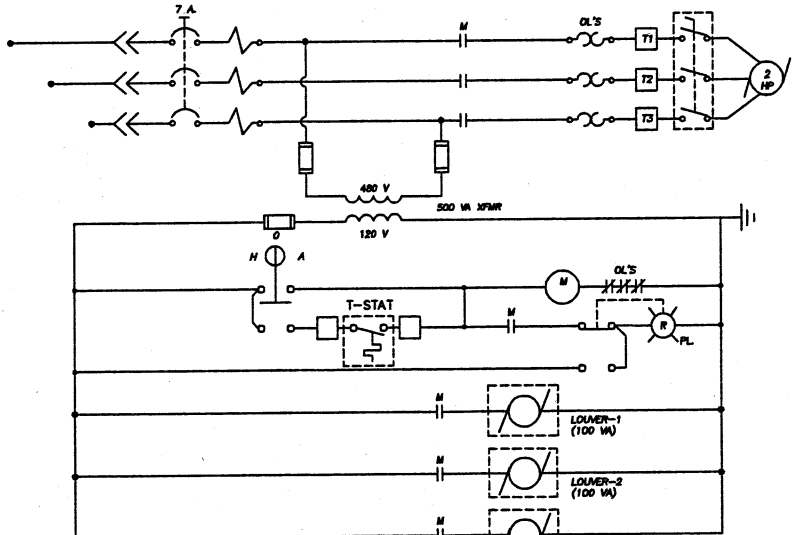


EXHAUST FAN EF-2
(TERTIARY FILTER AND UV DISINFECTION BUILDING)

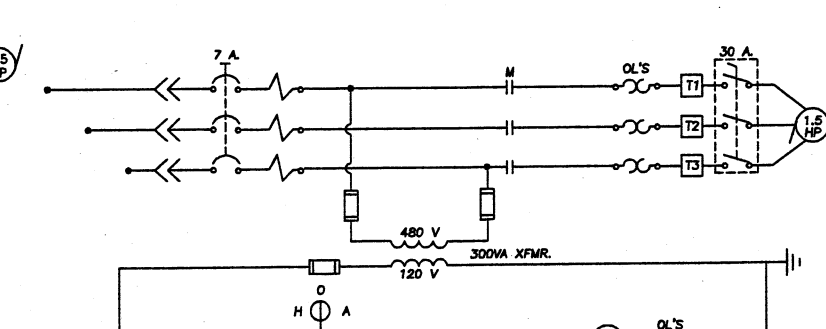


EXHAUST FAN EF-1
(MAINTENANCE BUILDING)

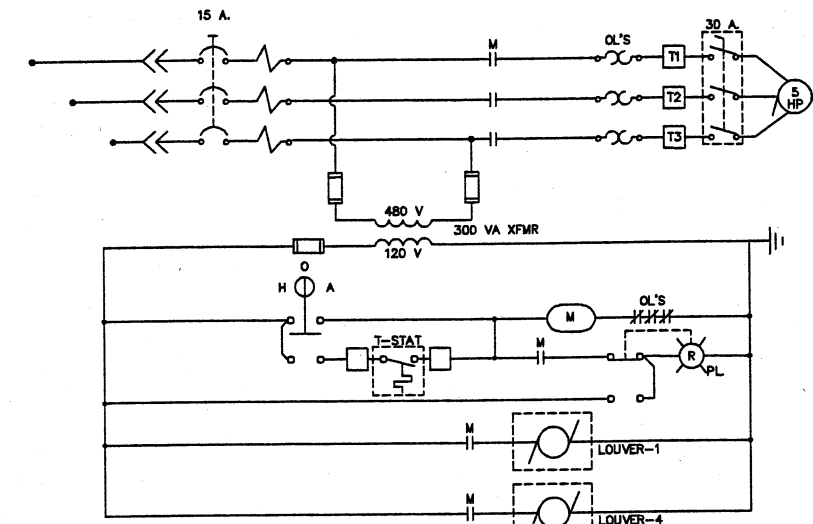


EXHAUST FAN EF-3
(BLOWER BUILDING)

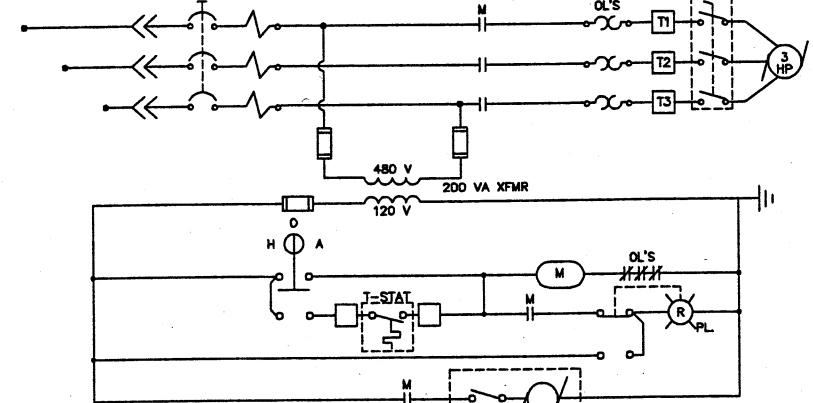

EXHAUST FAN EF-4
(BLOWER BUILDING)

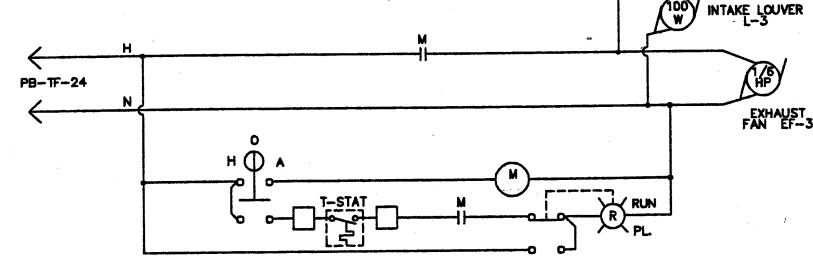

EXHAUST FAN EF-3
(TERTIARY FILTER AND UV DISINFECTION BUILDING)

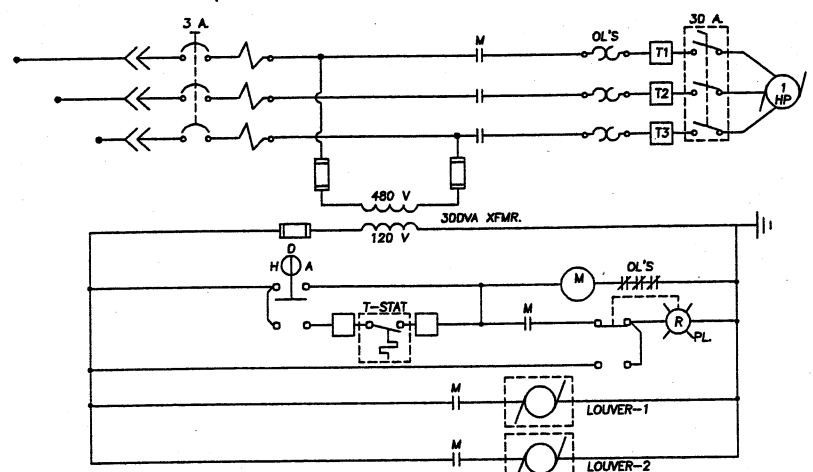

EXHAUST FAN EF-1
(SOLIDS HANDLING BUILDING ADDITION)

FPS
FINKBEINER, PETTIS & STROUT, INC.
ENGINEERS SINCE 1900
520 SOUTH MAIN STREET
AKRON, OHIO 44324

DESIGNED BY	DRAWN BY	CHECKED BY	APPROVED BY
AEP	AEP	DMO	DMO

CTI
ENVIRONMENTAL, INC.
WATER AND EARTH SCIENCES
UNIONTOWN, OHIO

CITY OF MASSILLON, OHIO
WWTP UPGRADE 2000
RETENTION BASIN PUMPING STA. PLAN AND SECTION

JOB NO.	EB031
DATE	8/13/01
SCALE	AS NOTED
SHEET	EB6