


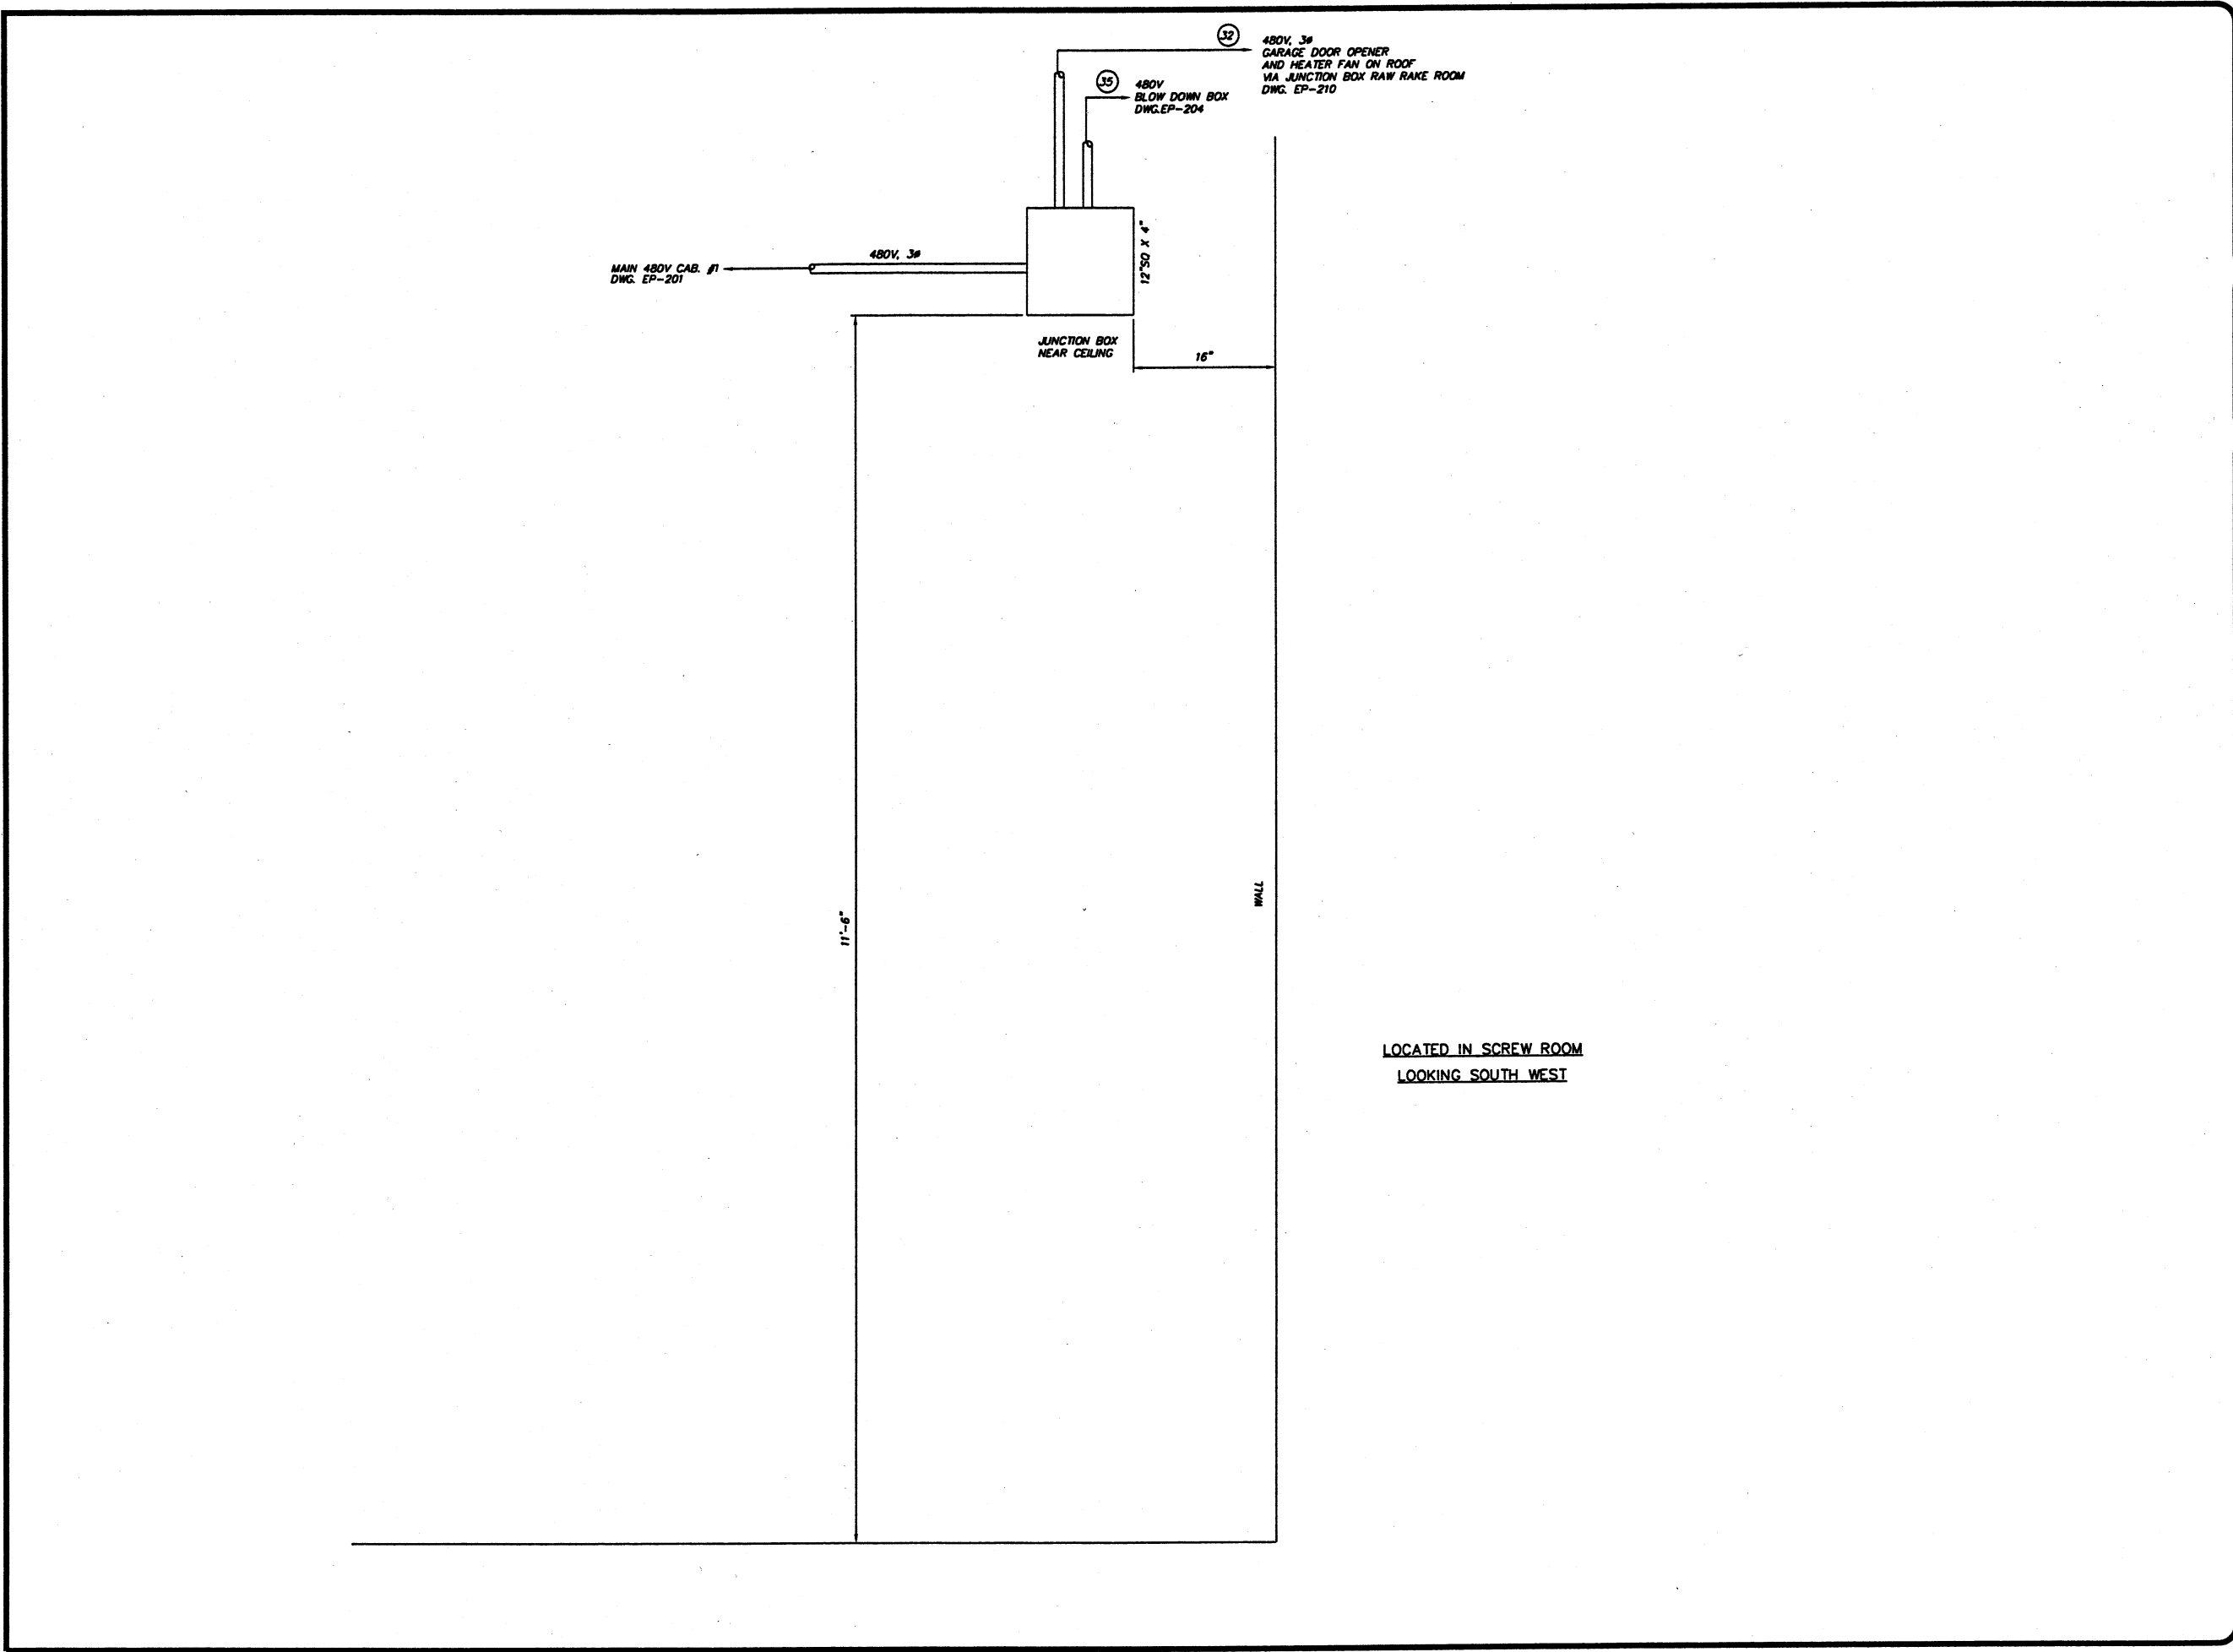


JOB NO.
E9031
DATE
2/15/01
SCALE
1 1/2" = 12"
SHEET
EP205



ENVIRONMENTAL, INC.
ENGINEERS IN WATER AND EARTH SCIENCES
UNIONTOWN, OHIO

CITY OF MASSILLON, OHIO
WWTP UPGRADE 2000
TRANSFORMER "A1", JUNCTION BOX LAYOUT
SCREEN BLDG. (SCREW ROOM)

DESIGNED BY	NO.	DESCRIPTIONS	DATE	BY	APP'D
STI/TSS					
DRAWN BY					
STI/ELG					
CHECKED BY					
STI/TSS					
APPROVED BY					
STI/R/JL					

 



SEVERE TECHNOLOGIES, INC.
MASSILLON, OHIO
5674 R/R/JL