
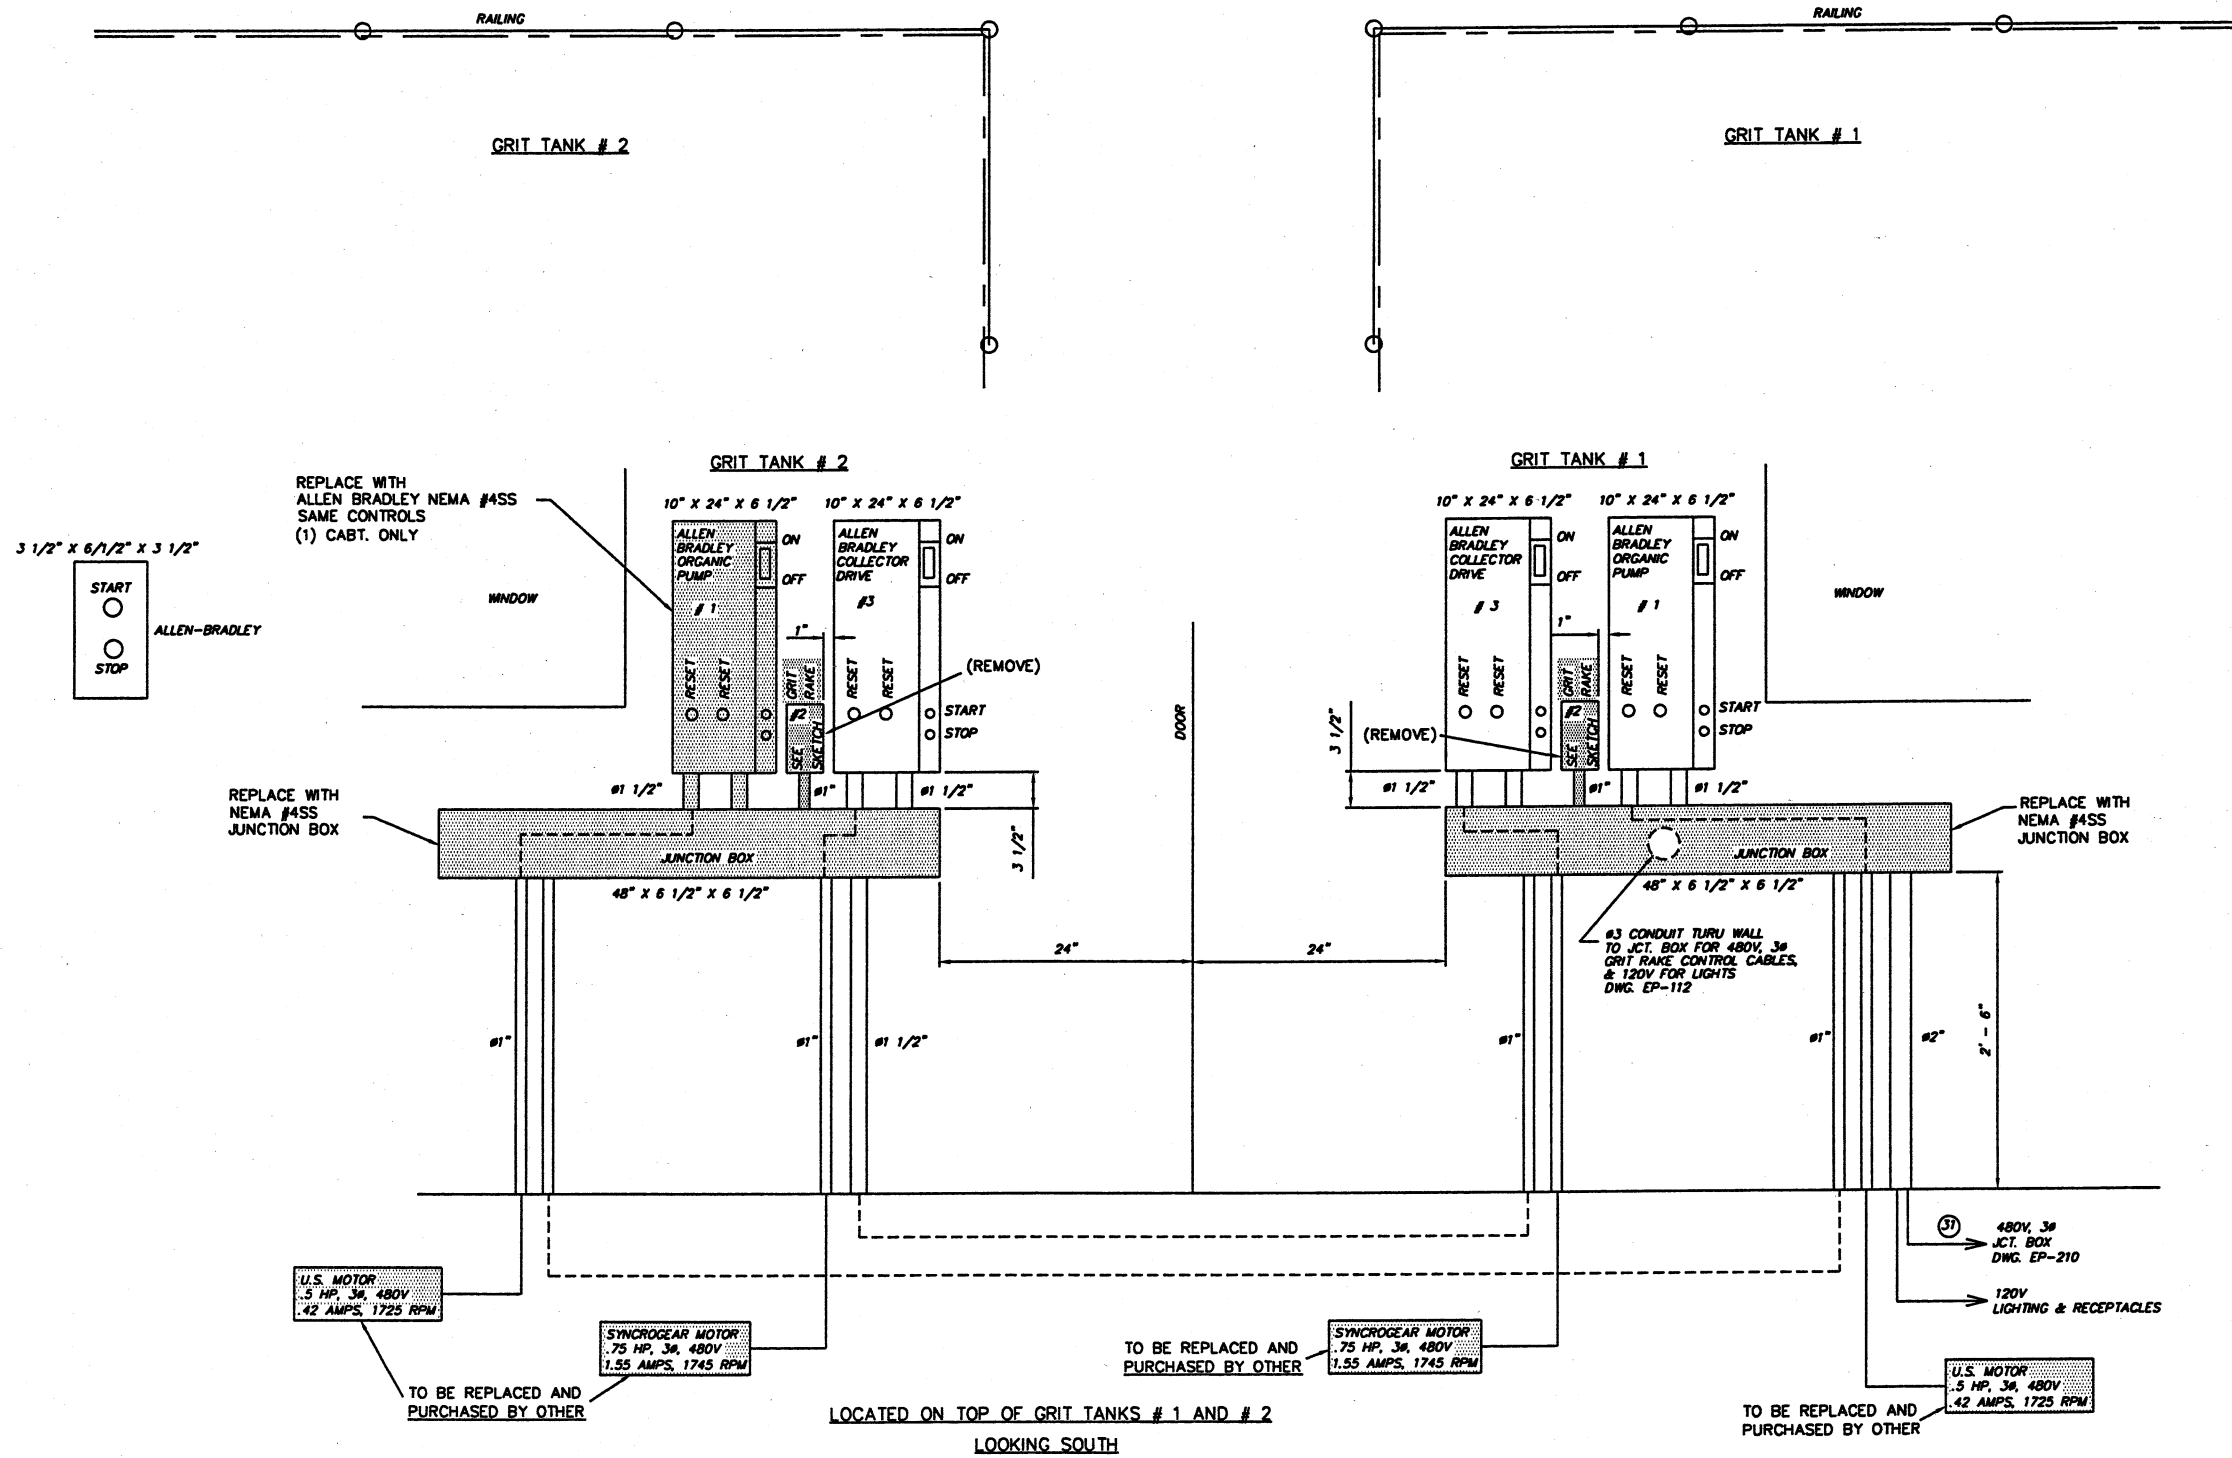


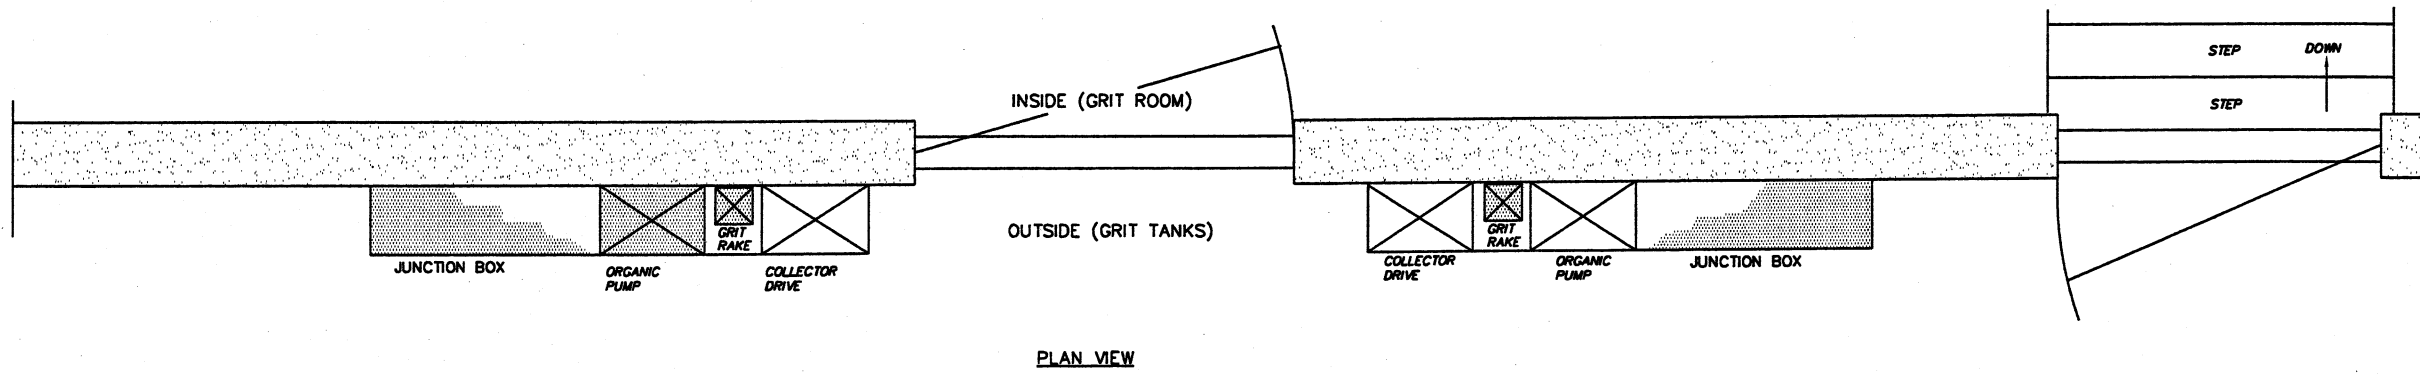

NOTE
1. ITEMS FOR DEMOLITION

SEIFERT TECHNOLOGIES, INC.
MASSILLON, OHIO
5674 SELECT R.J.
SEE US AT CONEXPO

REVIEWS			
DESIGNED BY	DATE	BY	APP'D
STI/ISS			
DRAWN BY			
STI/ISS			
CHECKED BY			
STI/ISS			
APPROVED BY			
STI/R/L			

GTI
ENVIRONMENTAL, INC.
ENGINEERS IN WATER AND EARTH SCIENCES
UNIONTOWN, OHIO

CITY OF MASSILLON, OHIO
WWTP UPGRADE 2000
SCREEN BLDG. (GRIT TANKS) CABINET DEMOLITION PLAN

JOB NO.
E9031
DATE
11/17/99
SCALE
1/2" = 1'
SHEET
EP211-D