

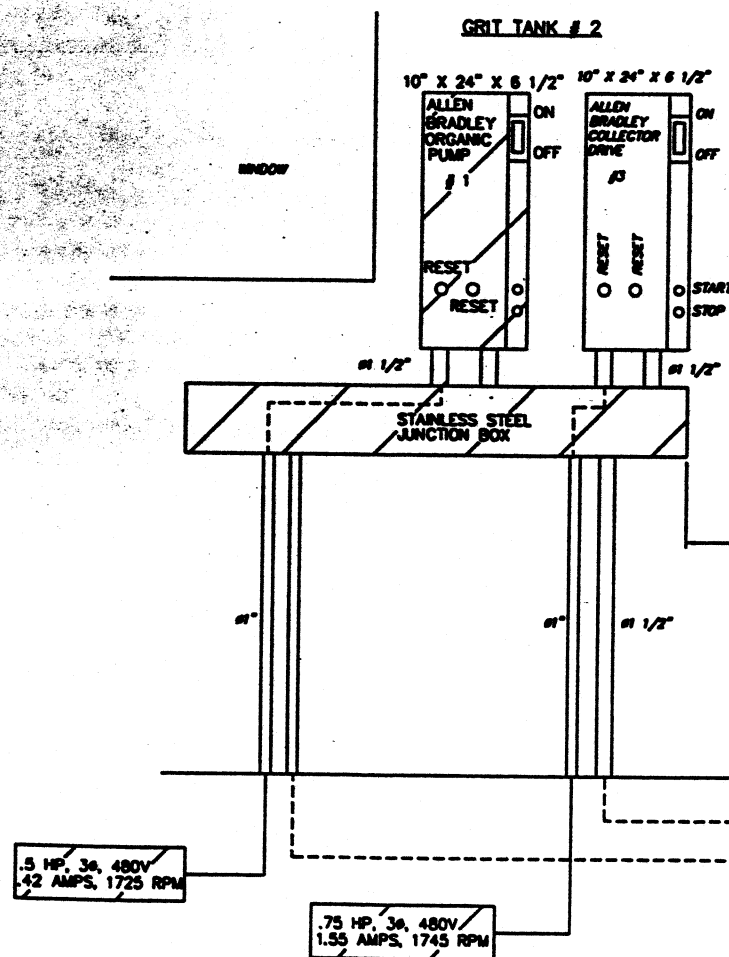
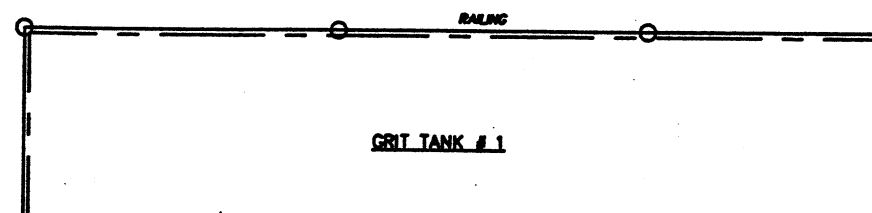
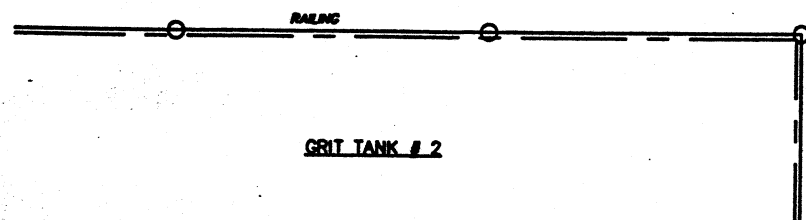
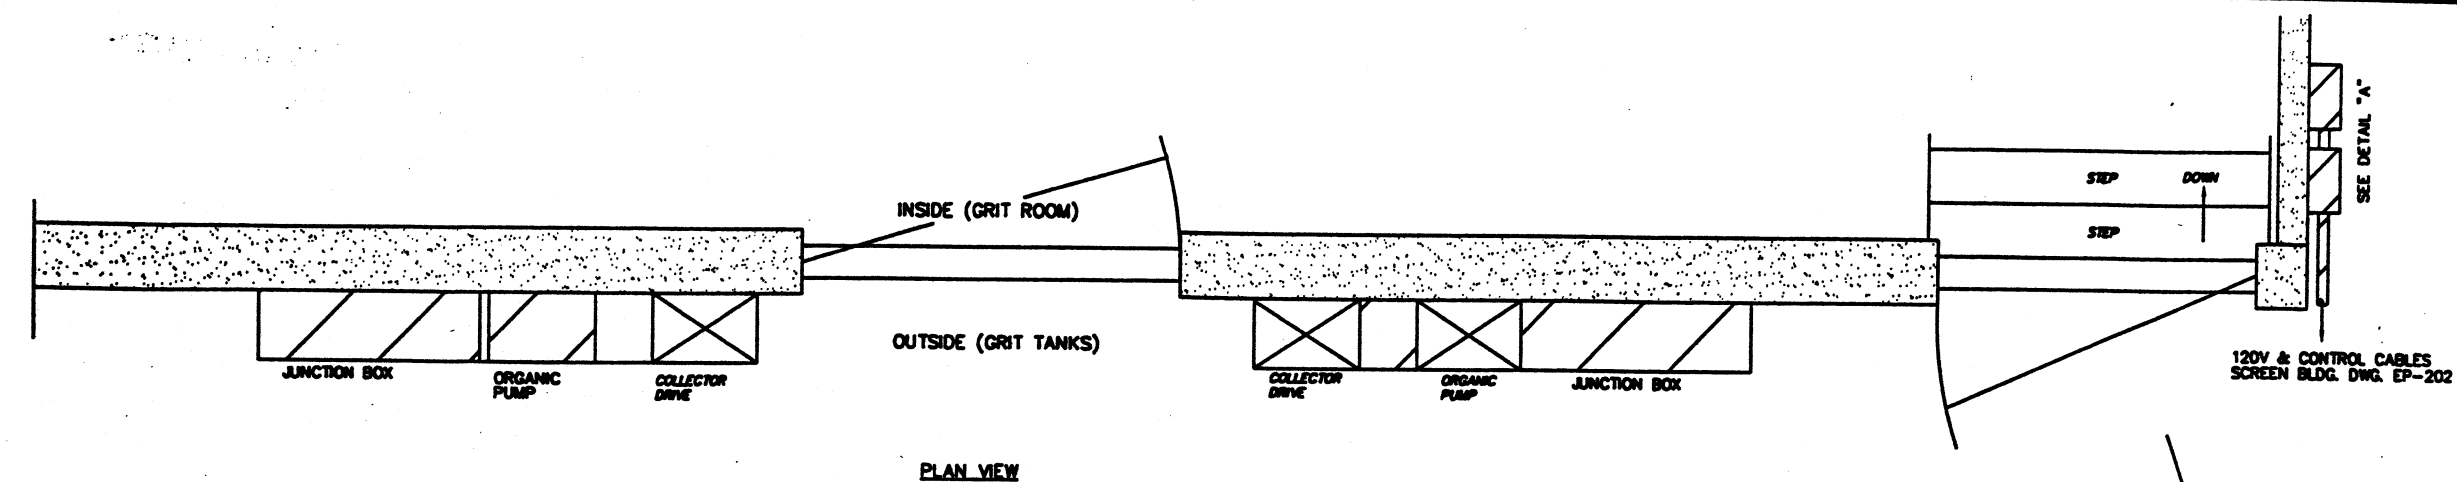


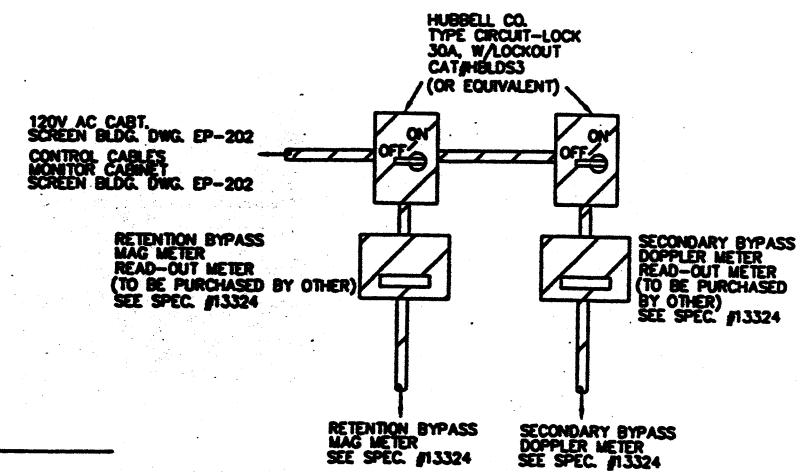

LOCATED ON TOP OF GRIT TANKS # 1 AND # 2
LOOKING SOUTH

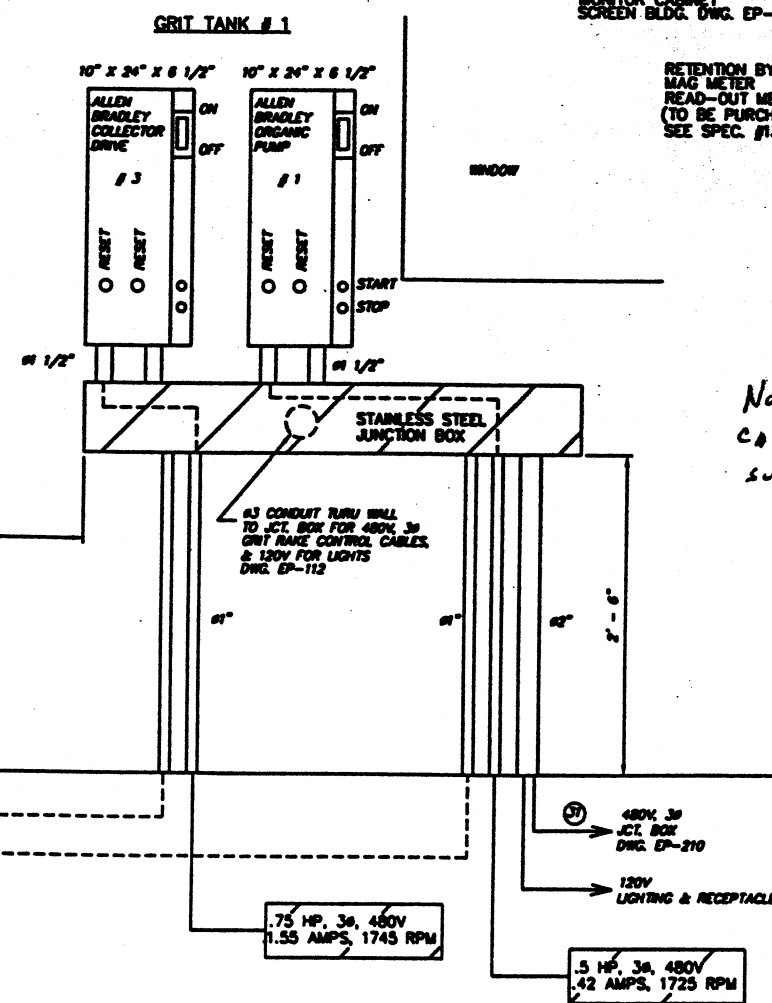

DETAIL "A"
SUGGESTED MOUNTING
NOTE: ALL CONTROL CABLES TO MONITOR
CABINET (SPEC 13320) ARE TO BE
SUPPLIED BY E.C.

AL

NOTE
1. ITEMS FOR ADDITION

ENVIRONMENTAL INC.
ENGINEERS IN WATER AND EARTH SCIENCES
UNIONTOWN, OHIO



CITY OF MASSILLON, OHIO
WWTP UPGRADE 2000
TRANSFORMER "A1" GRIT TANK CONTROLS LAYOUT
SCREEN BLDG. (GRIT TANKS)

JOB NO.	E9031
DATE	4/30/01
SCALE	1 1/2" = 12"
SHEET	EP211