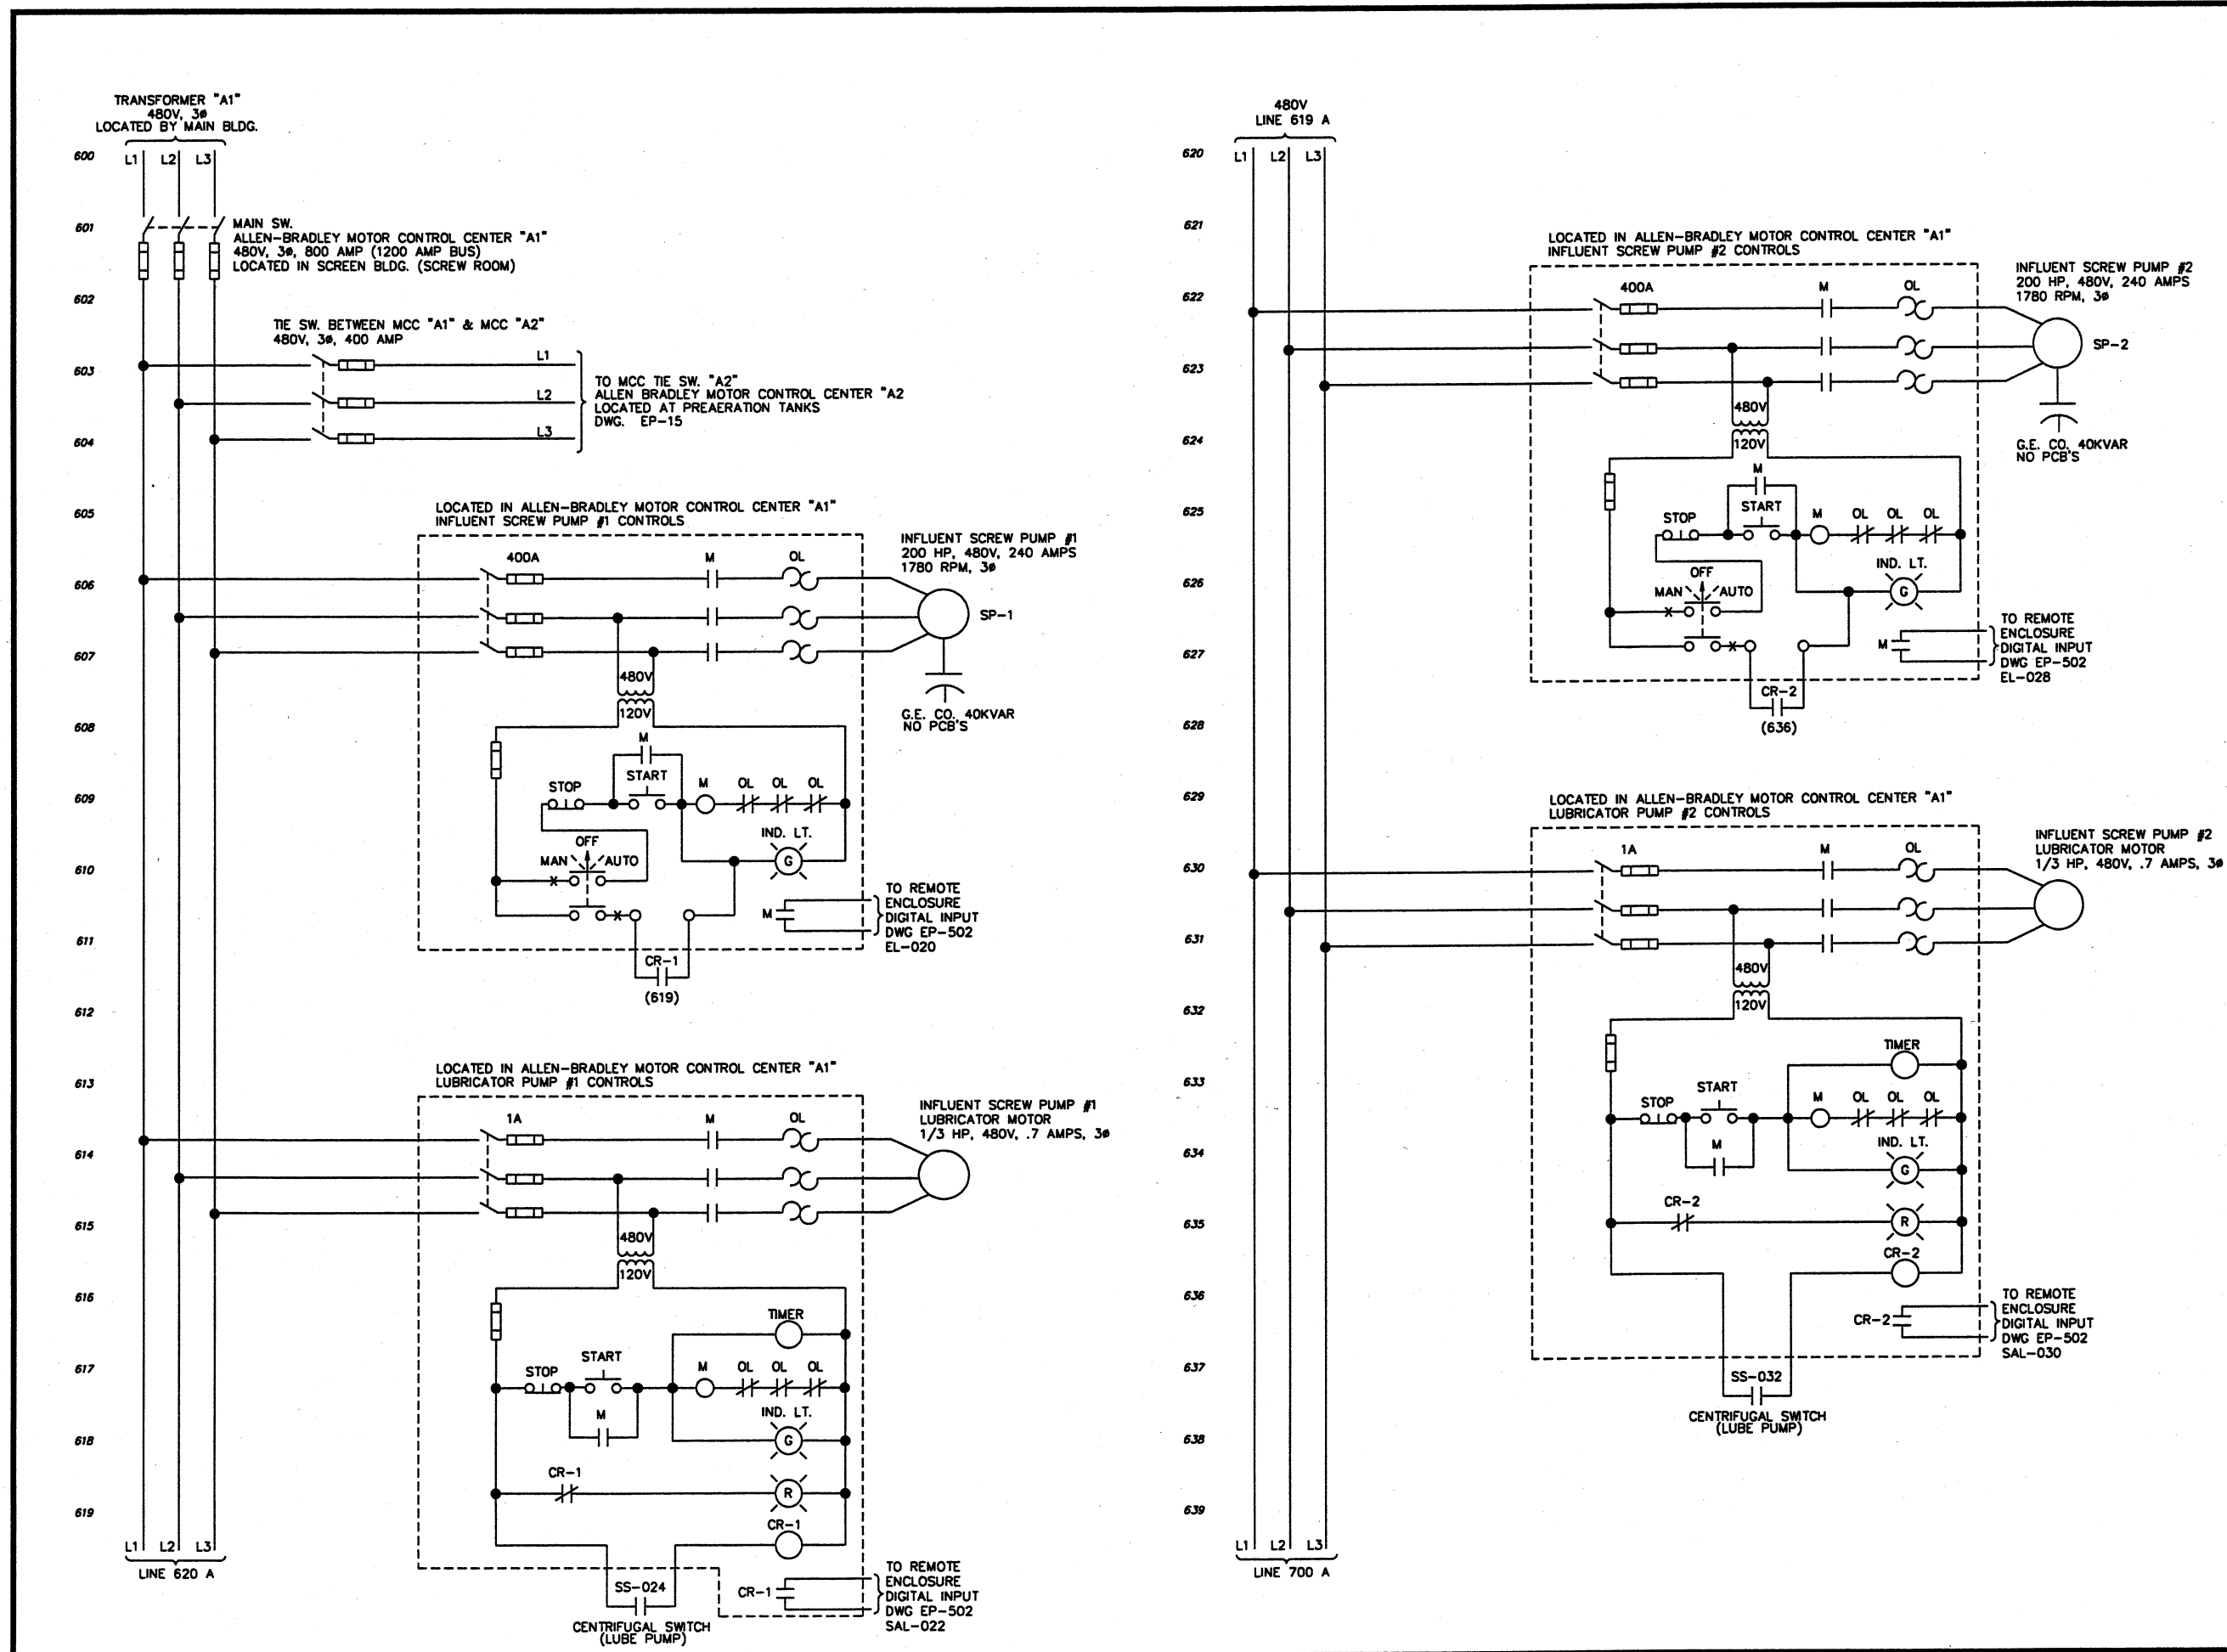


[illegible]

ENVIRONMENTAL, INC.
ENGINEERS IN WATER AND EARTH SCIENCES

CITY OF MASSILLON, OHIO
WWTP UPGRADE 2000
TRANSFORMER "A1", MCC-A1
INFLUENT SCREW PUMP #1 & #2 SCHEMATIC DIAGRAM

JOB NO.	9031
DATE	7/12/01
SCALE	N/A
SHEET	EP6