



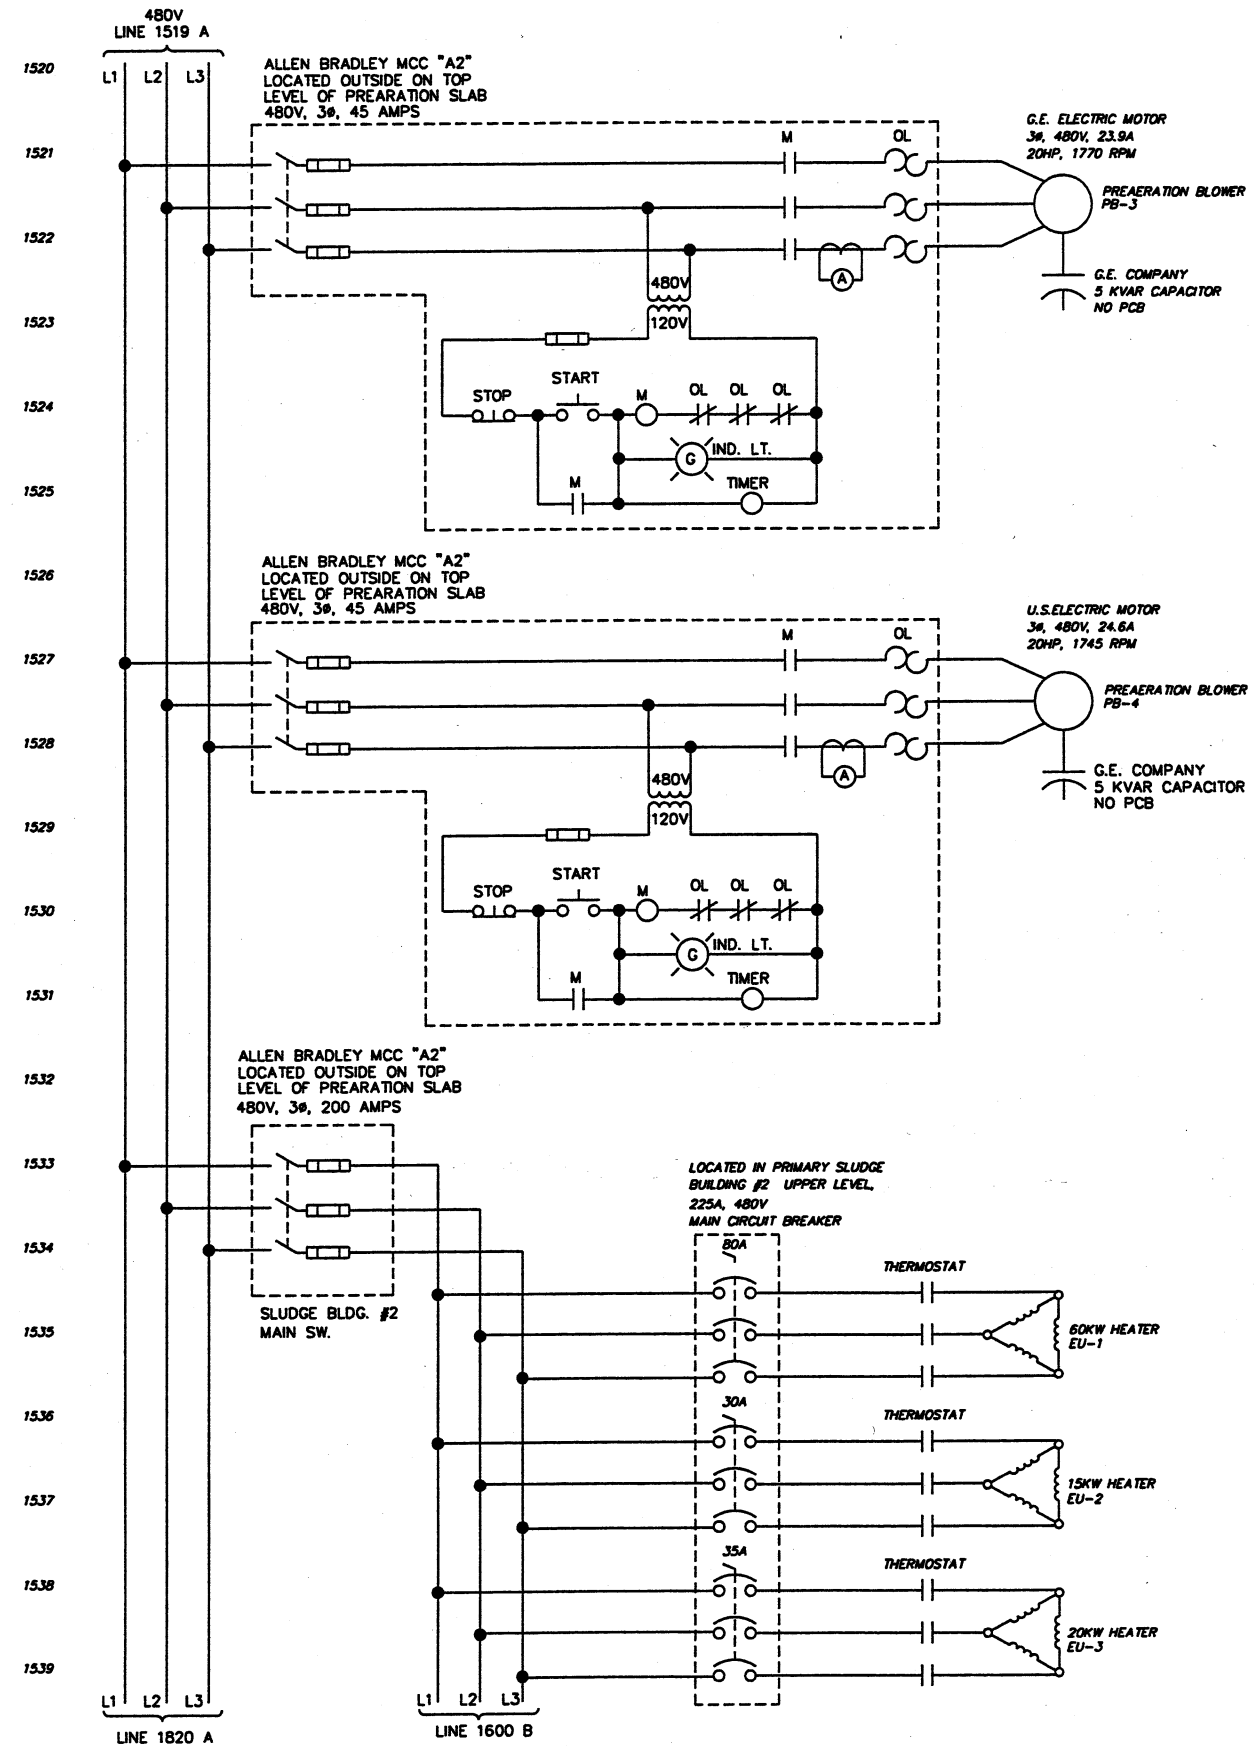

ENVIRONMENTAL, INC.
ENGINEERS IN WATER AND EARTH SCIENCES
UNIONTOWN, OHIO

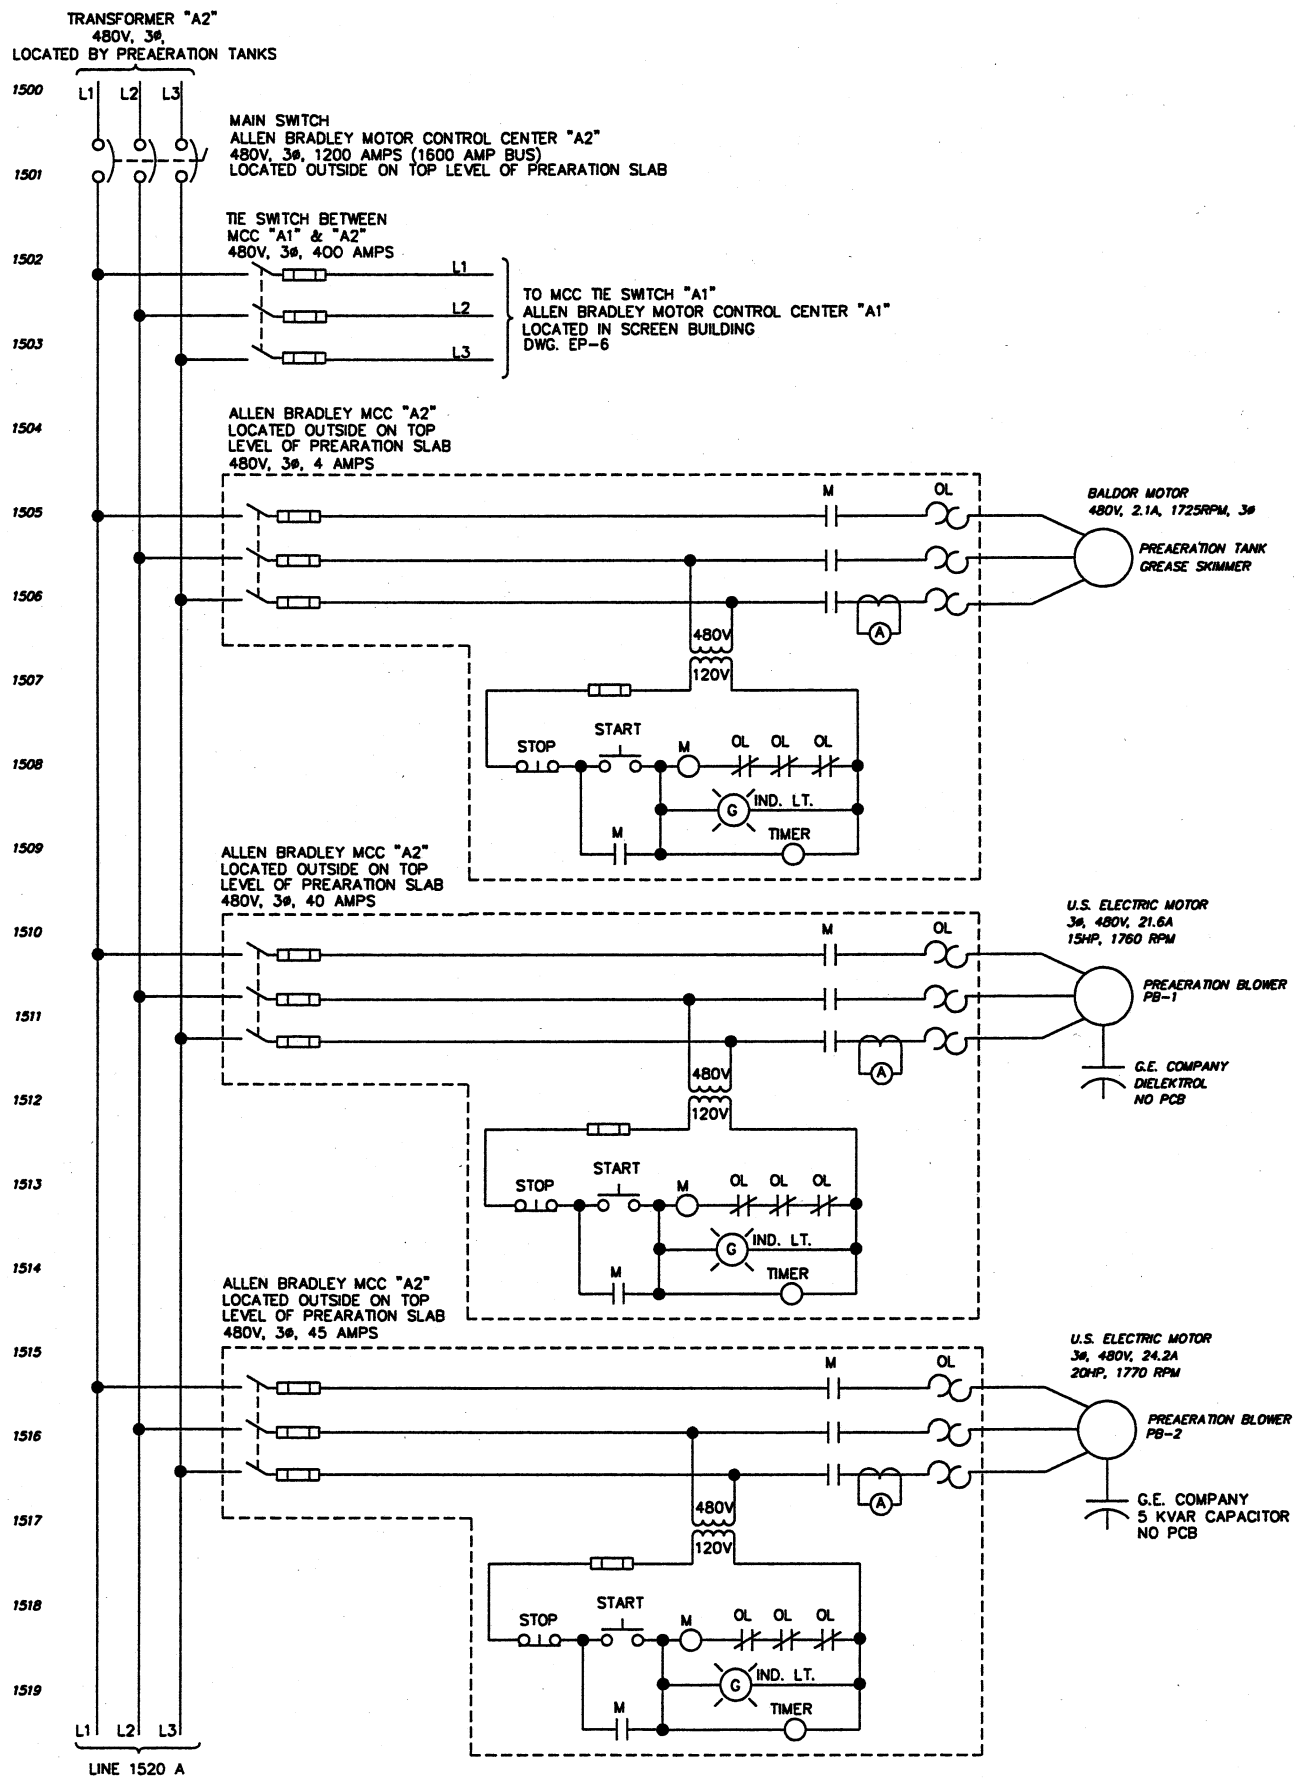

CITY OF MASSILLON, OHIO
WWTP UPGRADE 2000
TRANSFORMER "A2", MCC-A2
PREAERATION BLOWERS & HEATERS, SCHEMATIC DIAGRAM

JOB NO.	E9031
DATE	2/16/01
SCALE	N/A
SHEET	EP15