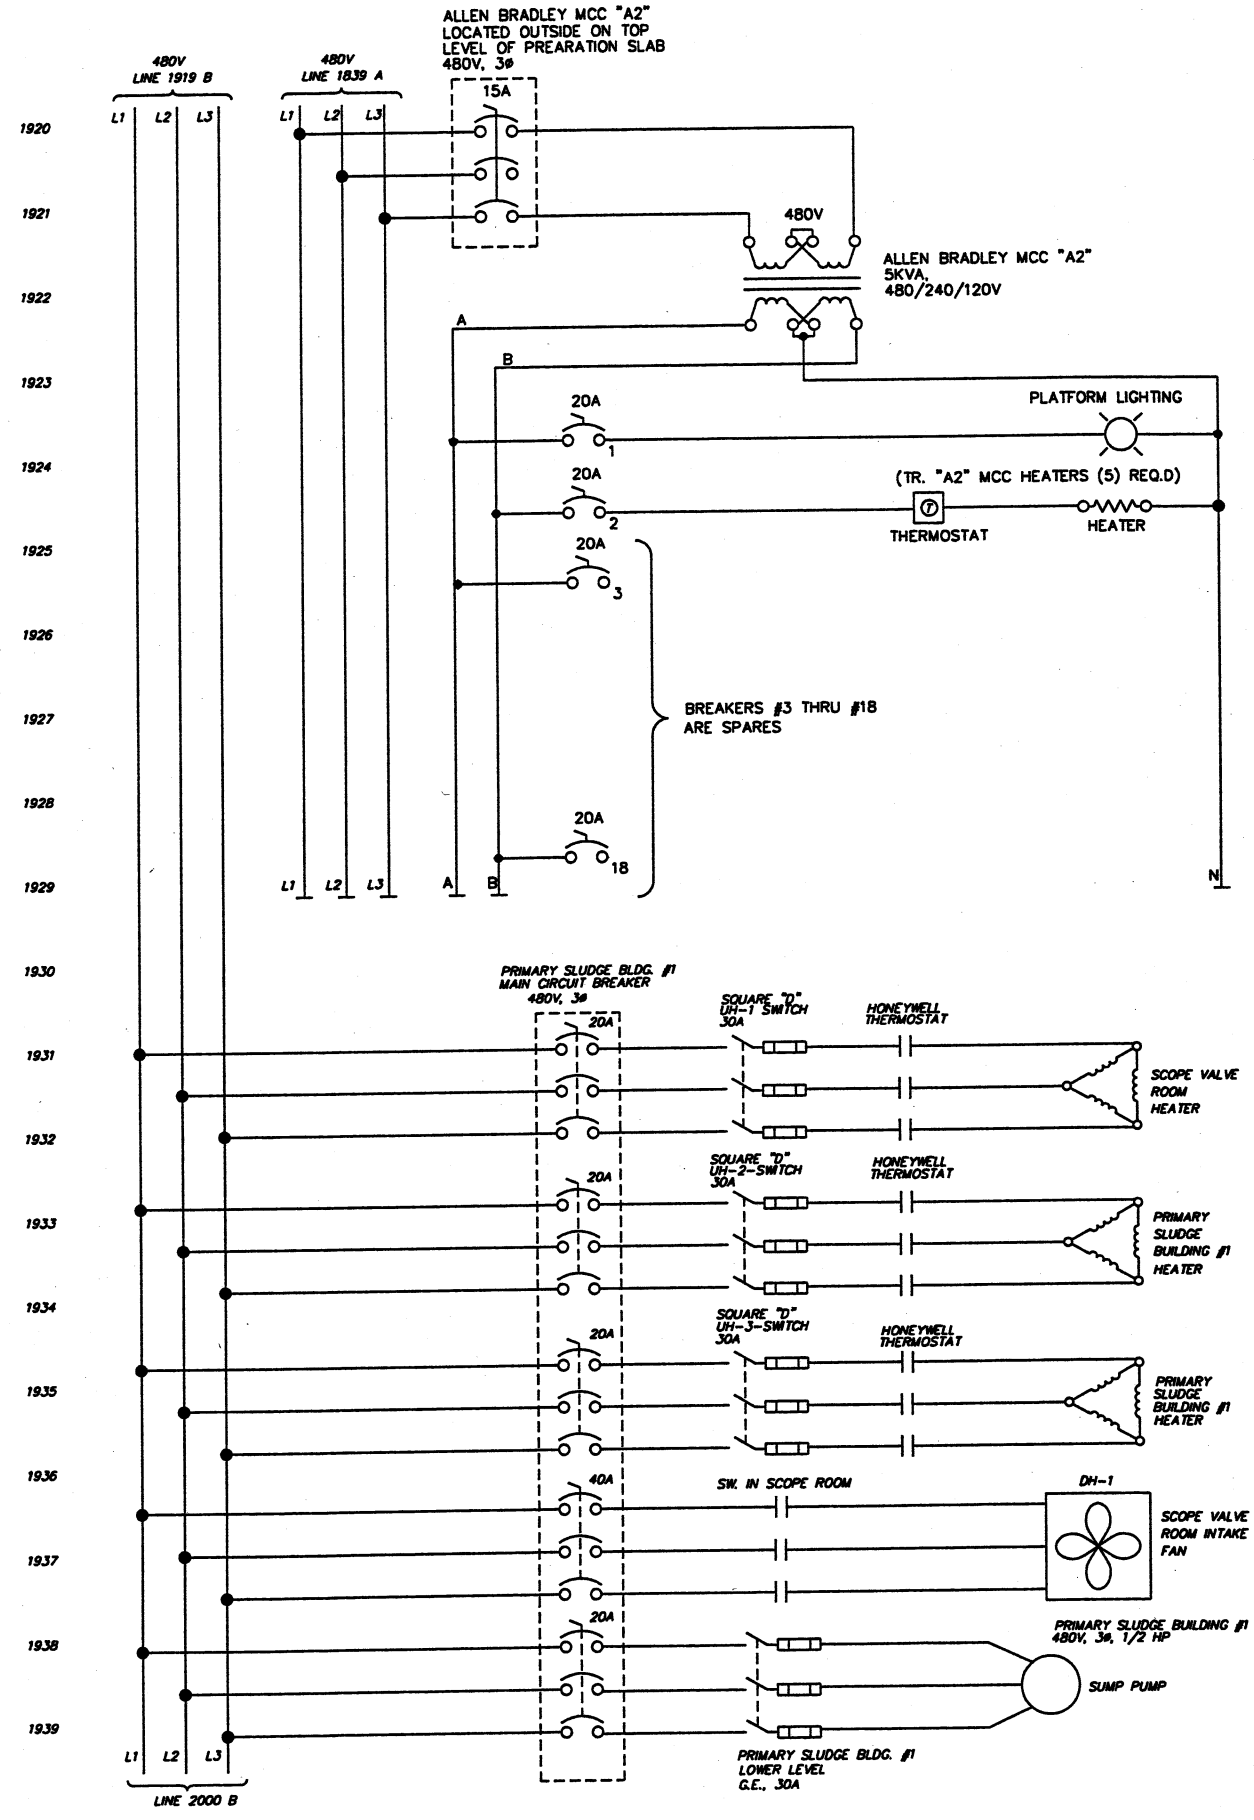
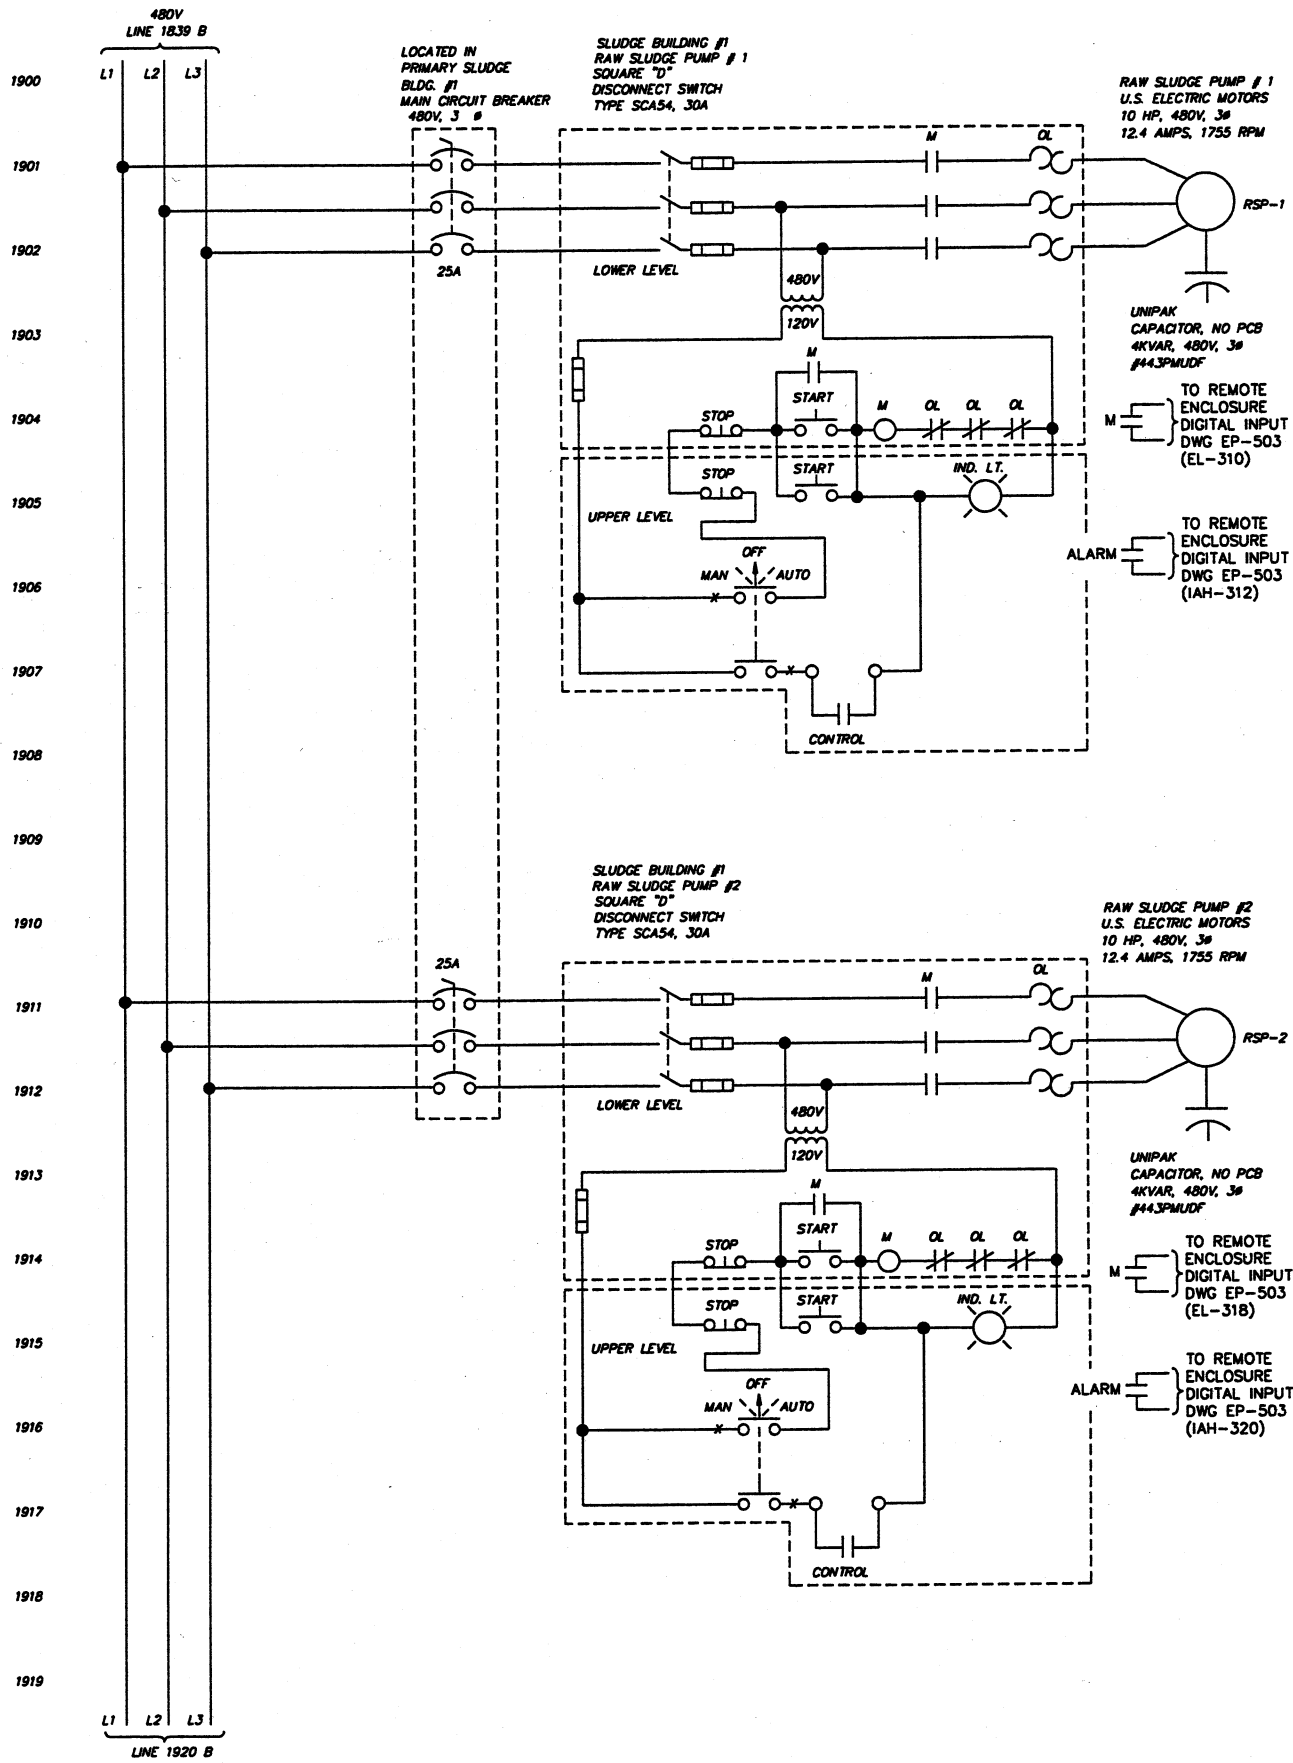


DESIGNED BY	REVISIONS			
	NO.	DESCRIPTIONS	DATE	BY
STI/ELG				
STI/ELG				
CHECKED BY				
STI/TSS				
APPROVED BY				
STI/B.H.				

GT ENVIRONMENTAL, INC.
ENGINEERS IN WATER AND EARTH SCIENCES
UNIONTOWN, OHIO

CITY OF MASSILLON, OHIO
WWTP UPGRADE 2000
TRANSFORMER "A2", MCC-A2
SLUDGE PUMPS, SLUDGE HEATERS, BKR PNL SCHEMATIC

JOB NO.
E9031
DATE
2/16/01
SCALE
N/A
SHEET
EP19