
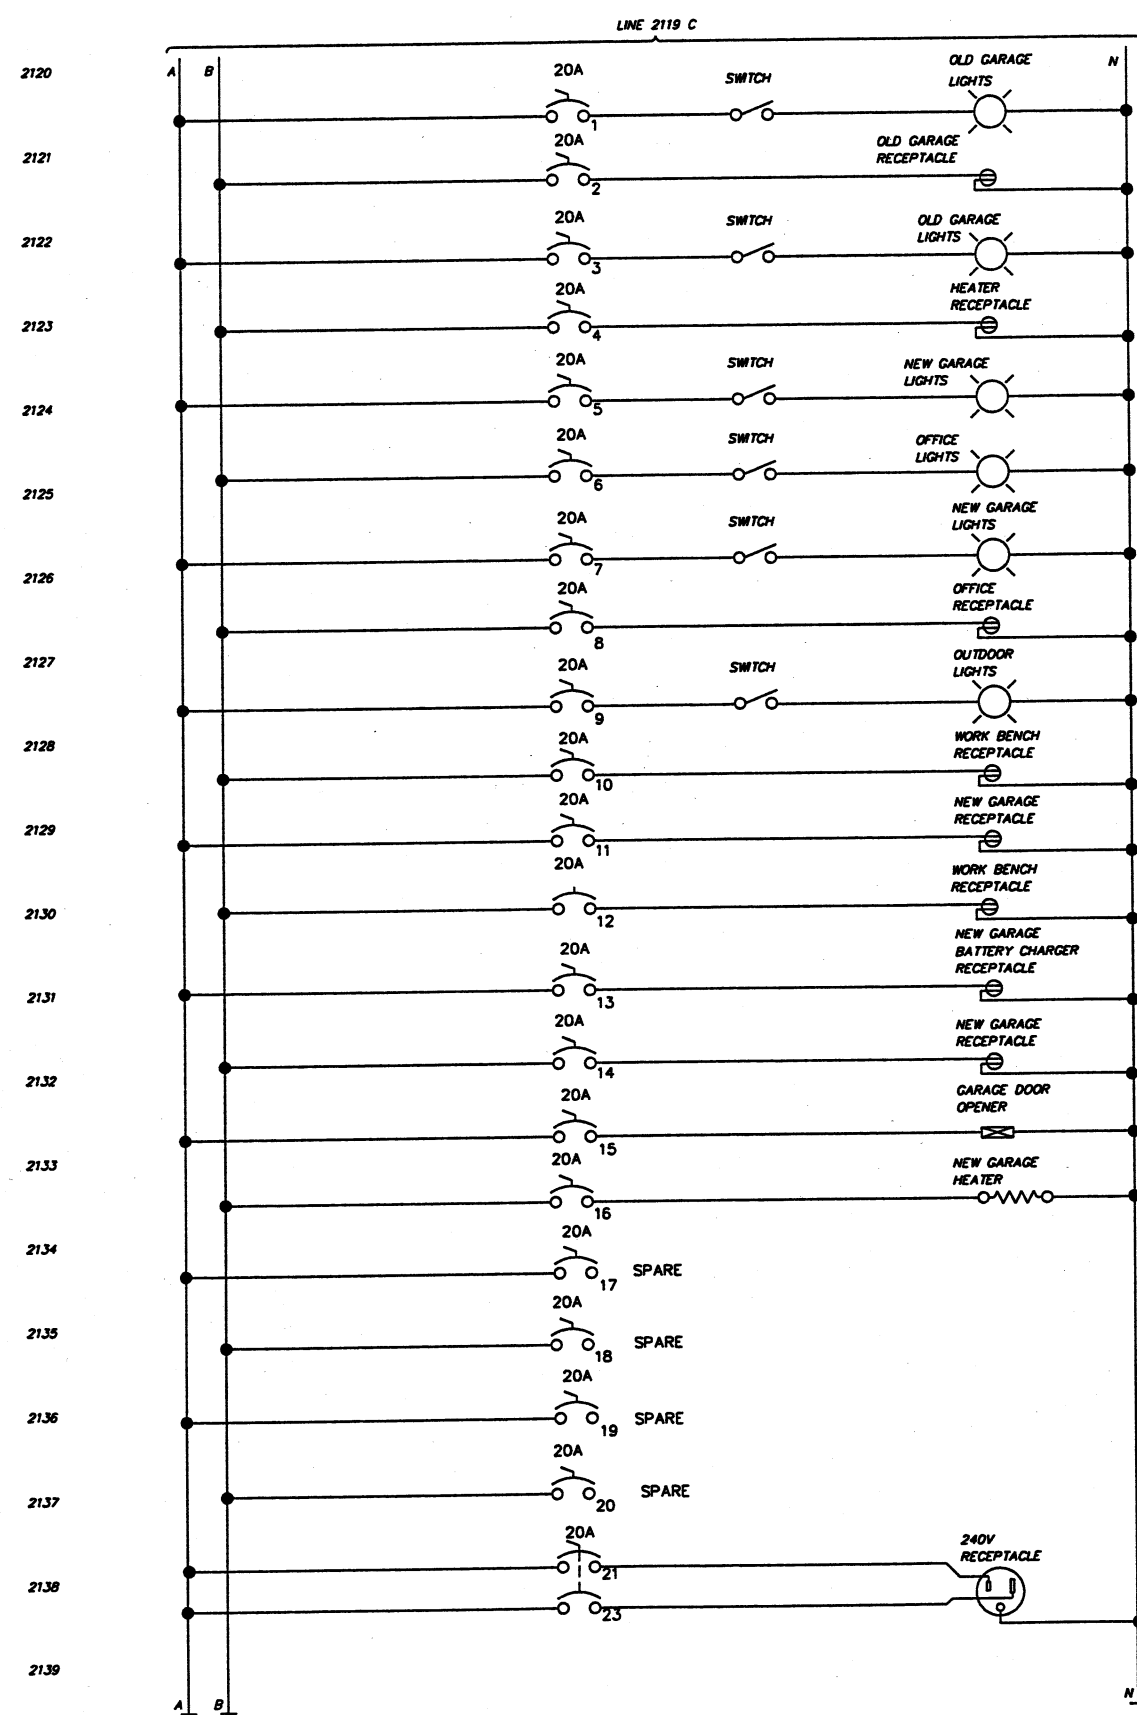


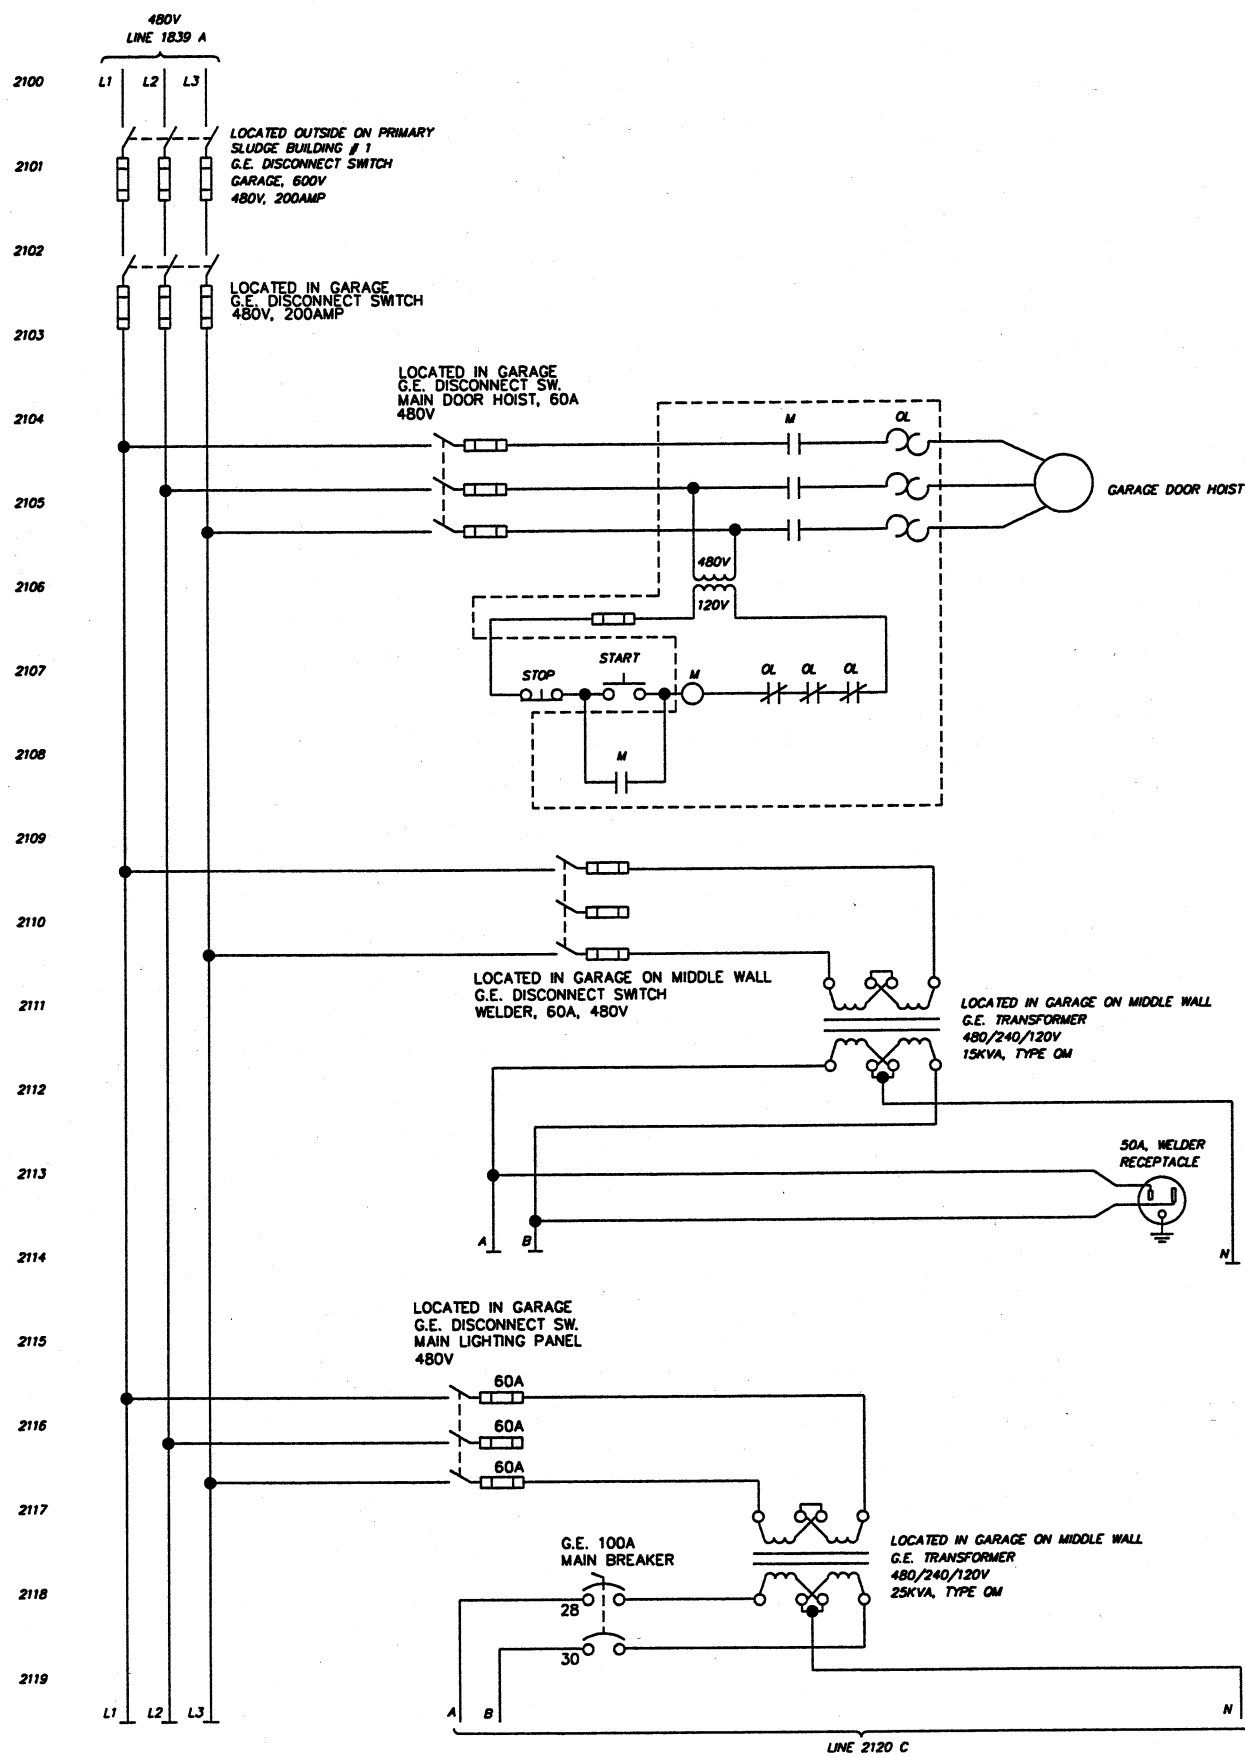

SEIFERT TECHNOLOGIES, INC.
MASSILLON, OHIO
5674 MAJOR R.II

[illegible]

ENVIRONMENTAL, INC.
ENGINEERS IN WATER AND EARTH SCIENCES
UNIONTOWN, OHIO

CITY OF MASSILLON, OHIO
WWTP UPGRADE 2000
TRANSFORMER "A2", MCC-A2
DOOR HOIST, WELDER, BREAKER PANEL SCHEMATIC DIAGRAM

JOB NO.
E9031
DATE
2/16/01
SCALE
N/A
SHEET
EP21