


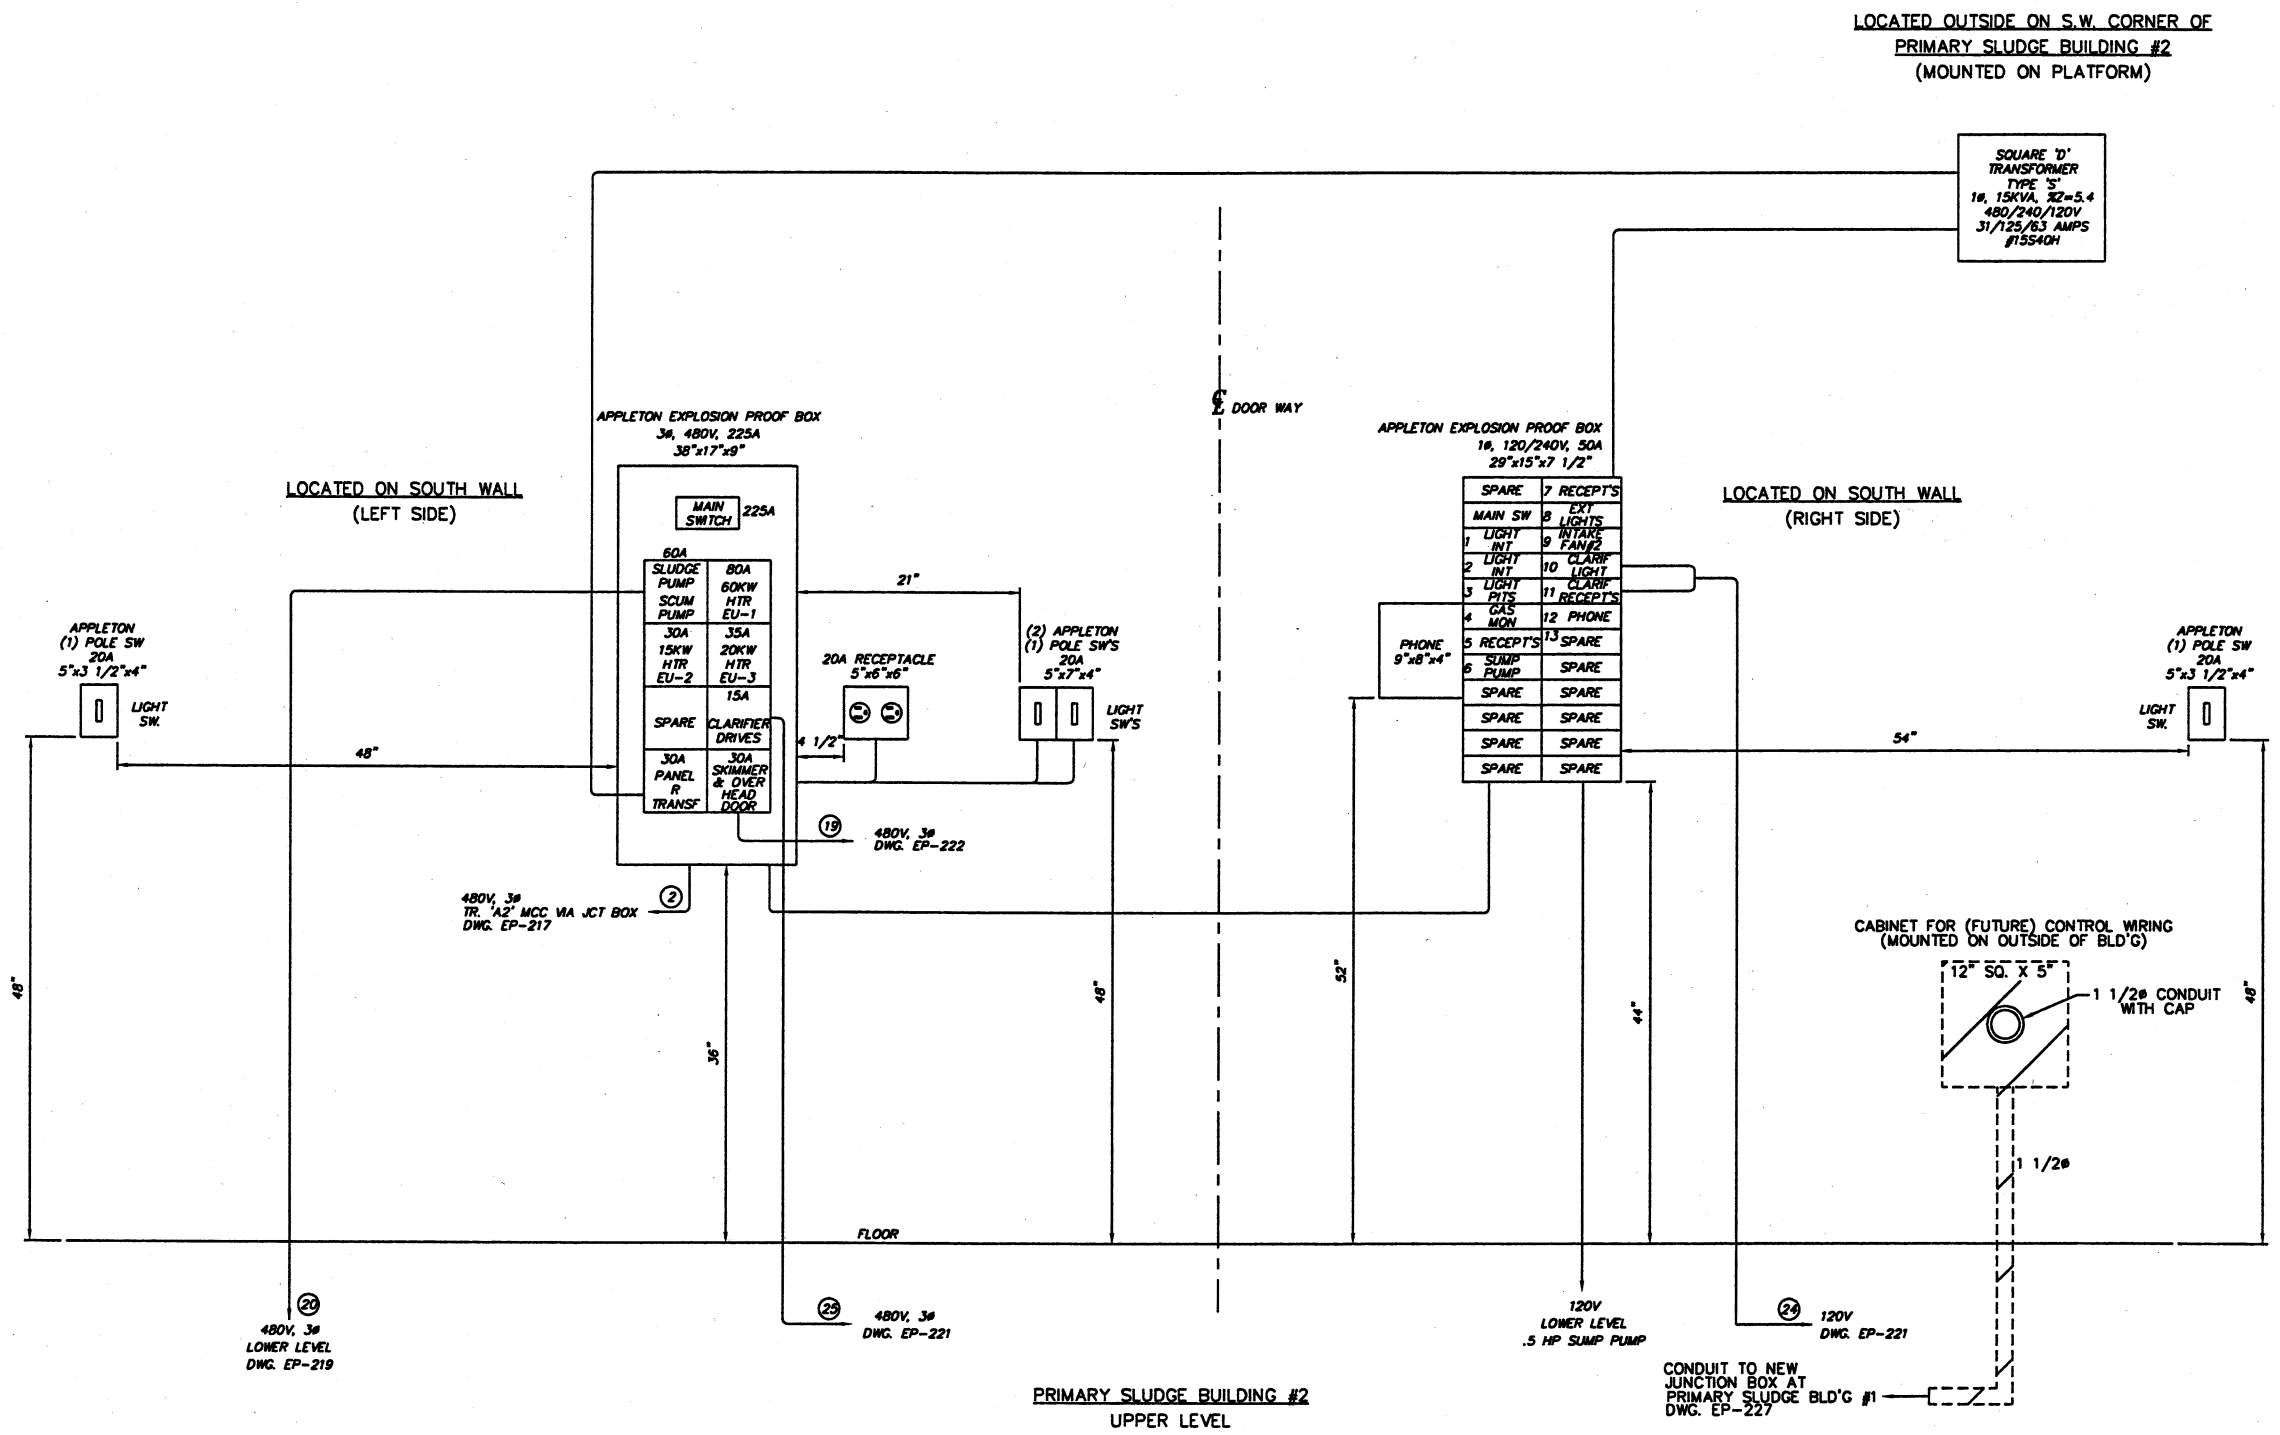

NOTE
1. ITEMS FOR ADDITION

CF ENVIRONMENTAL, INC.
ENGINEERS IN WATER AND EARTH SCIENCES
UNIONTOWN, OHIO

CITY OF MASSILLON, OHIO
WWTP UPGRADE 2000
TRANSFORMER "A2", BREAKER PANEL LAYOUTS
PRIMARY SLUDGE BLDG. #2

JOB NO.
E9031
DATE
2/15/01
SCALE
1/2" = 1'
SHEET
EP218

9031SPLE218.DWG