


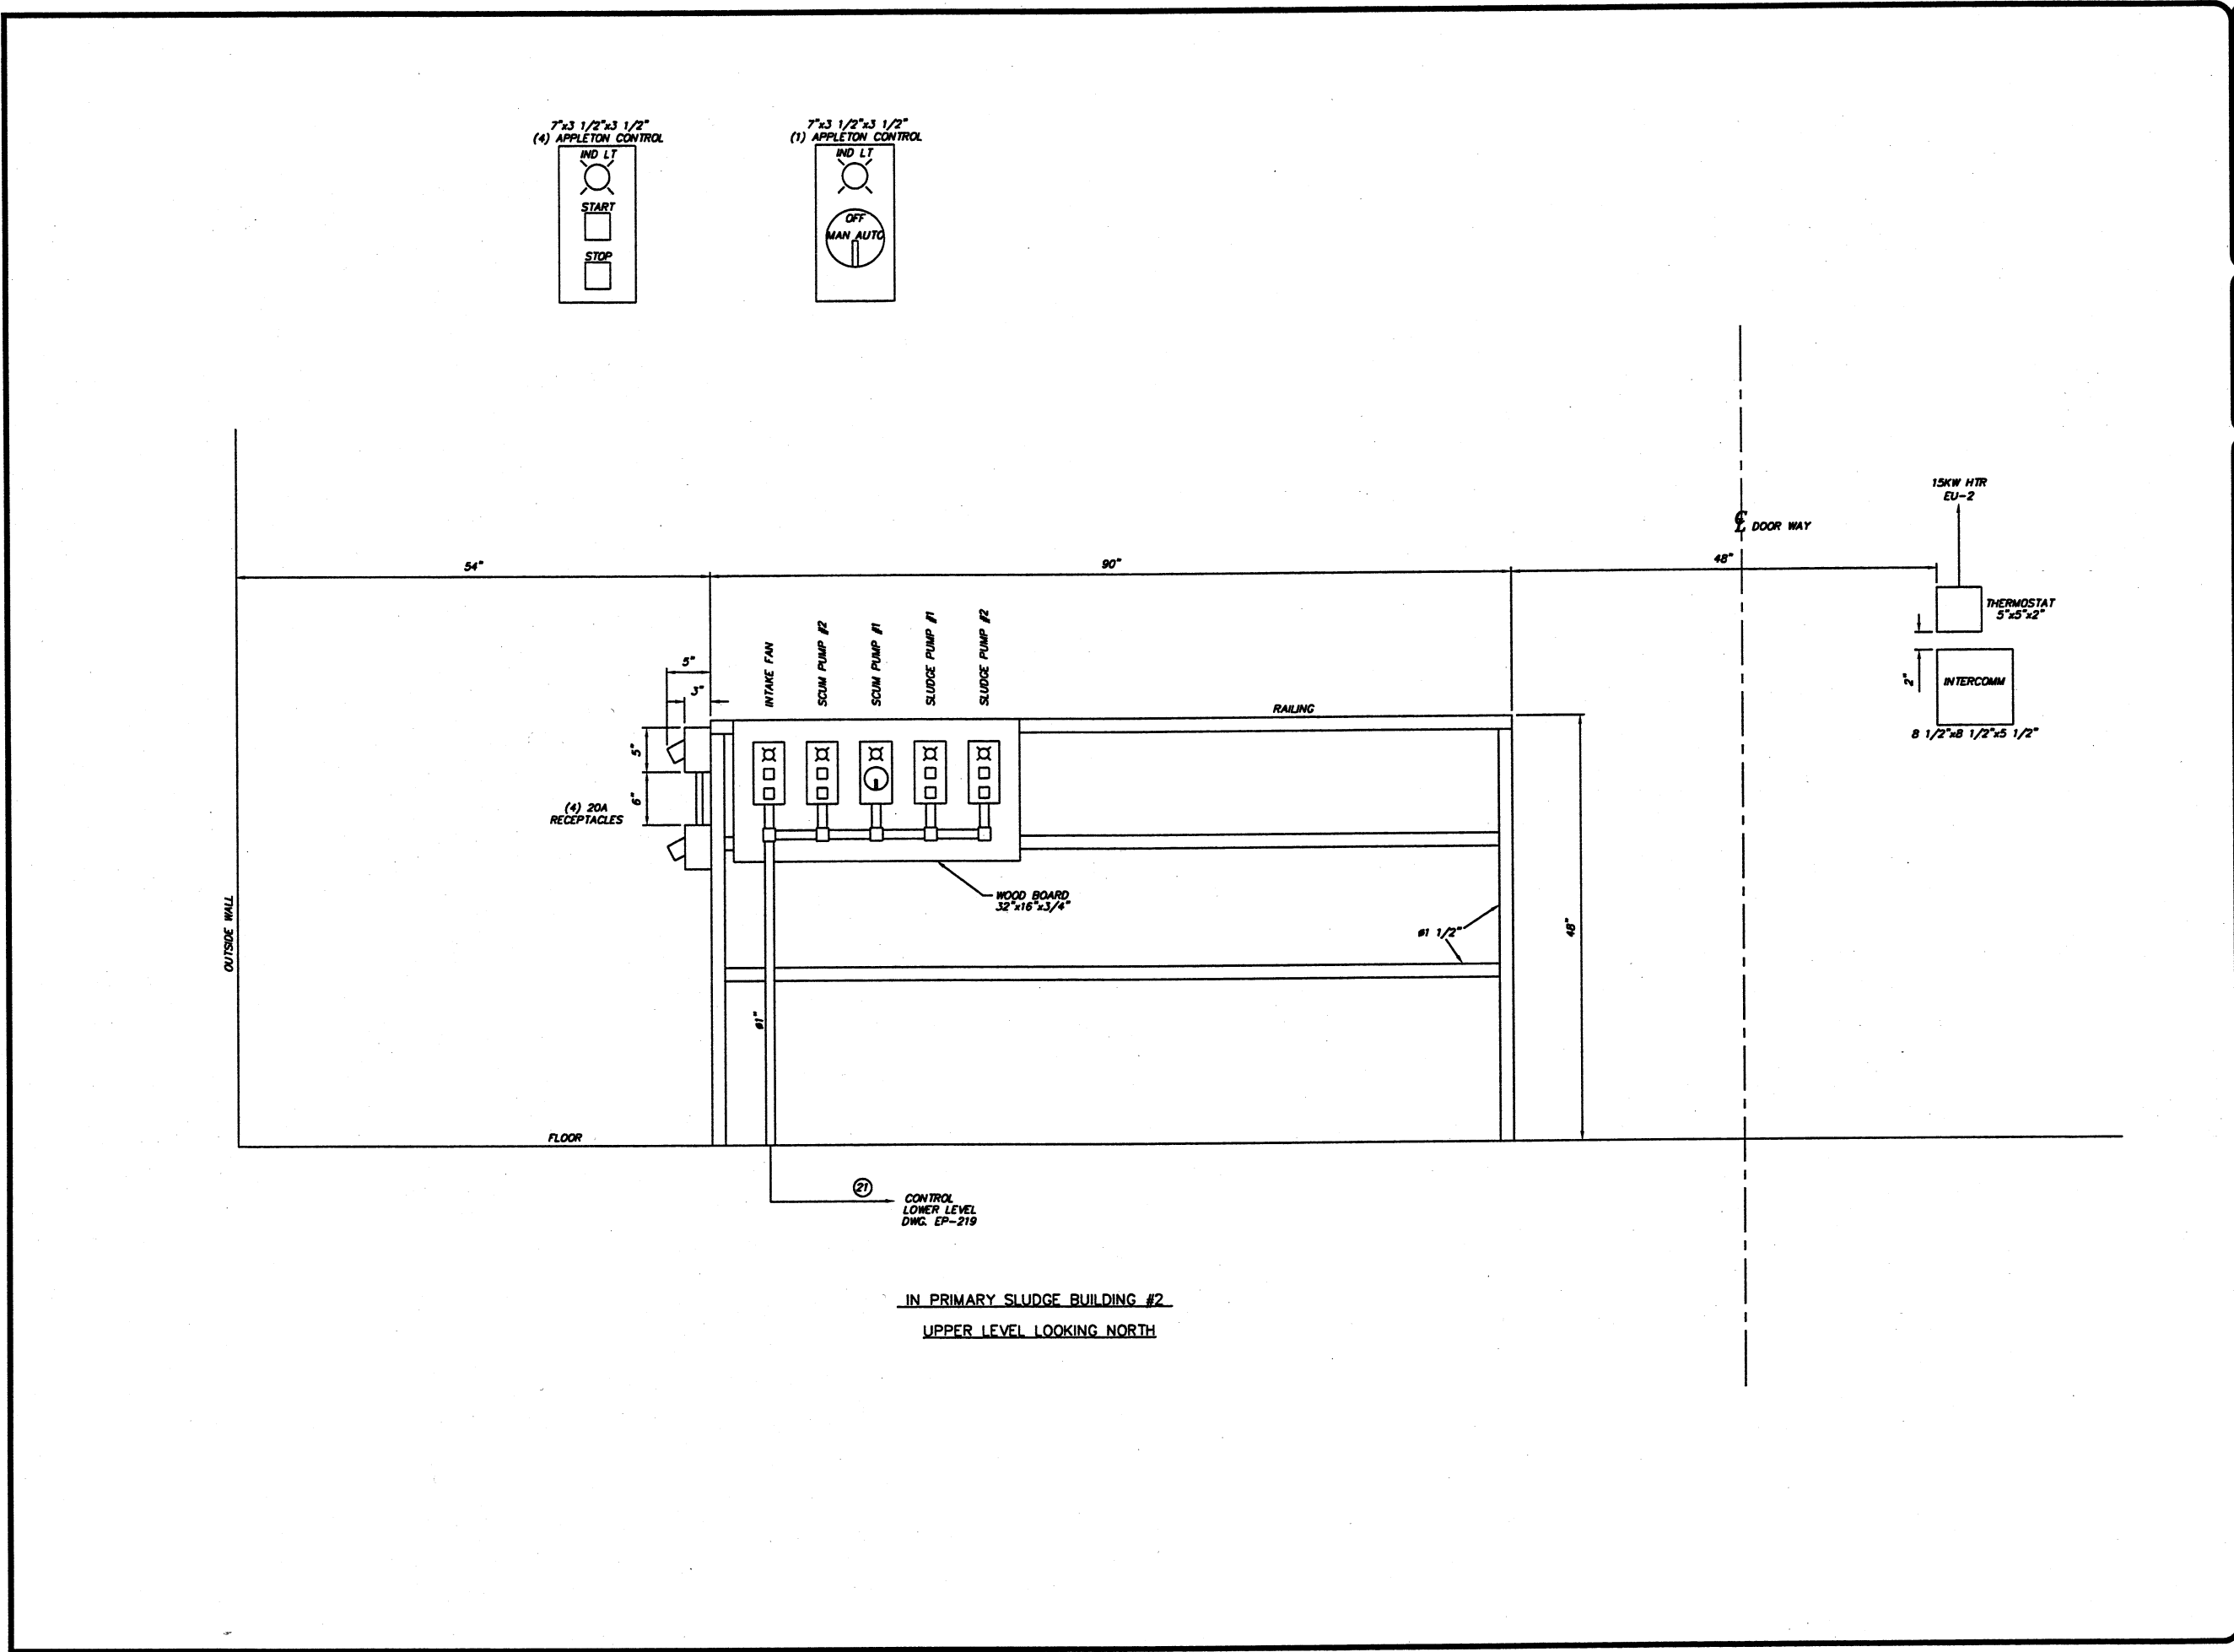



ENVIRONMENTAL, INC.
ENGINEERS IN WATER AND EARTH SCIENCES
UNIONTOWN, OHIO

CITY OF MASSILLON, OHIO
WWTP UPGRADE 2000
TR "A2", INTAKE FAN, SLUDGE, & SCUM CONTROL LAYOUTS
#2 (UPPER LEVEL)

DESIGNED BY		REVISIONS		DATE BY APPD	
STI/TSS	NO.	DESCRIPTIONS	NO.	DATE	BY APPD
STI/RRR					
STI/TSS					
STI/RRR					
STI/RRR					

JOB NO.
E9031

DATE
2/15/01

SCALE
1 1/2" = 12"

SHEET
EP220

9031SPLE220.DWG

SECRET TECHNOLOGIES, INC.
MASSILLON, OHIO
#5674