


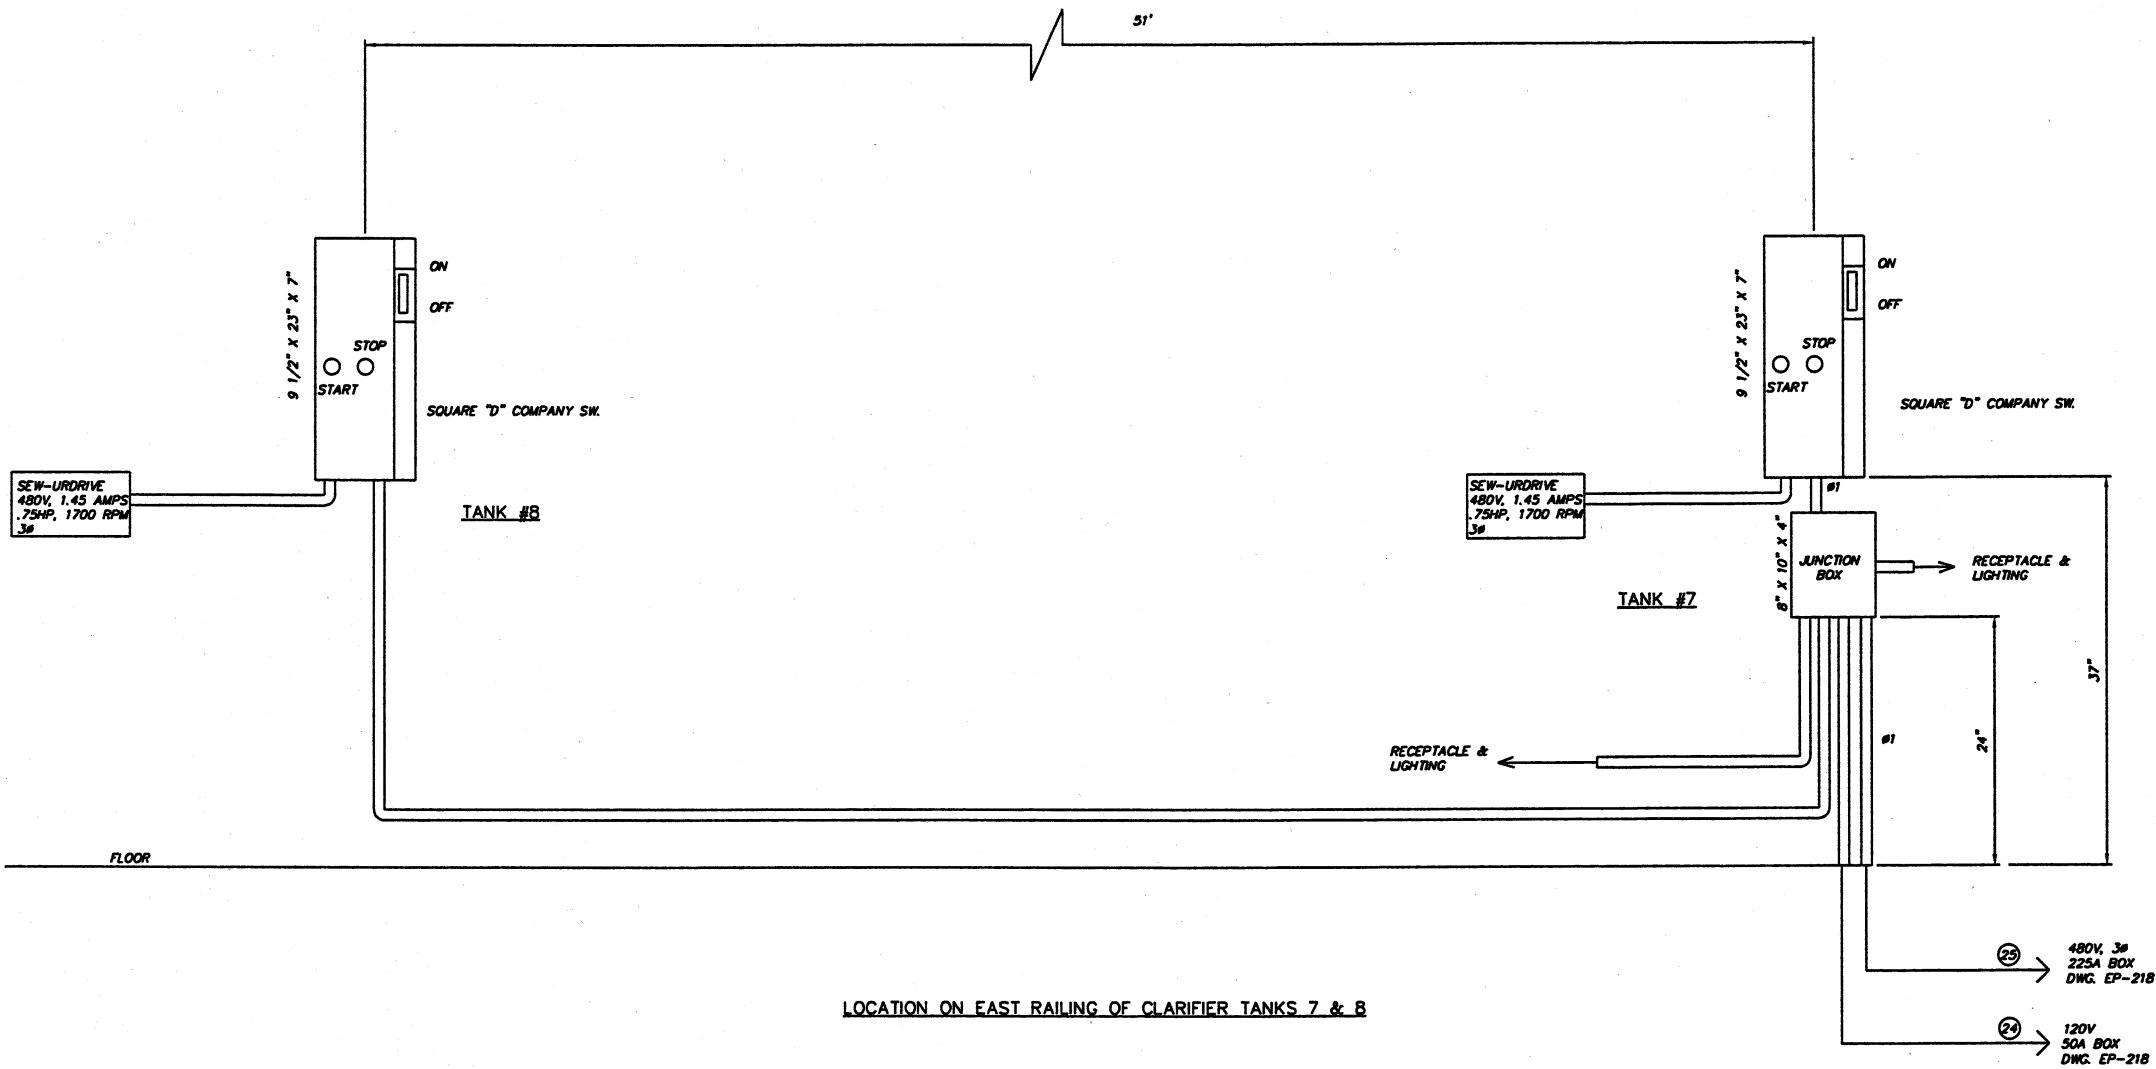

ENVIRONMENTAL, INC.
ENGINEERING AND EARTH SCIENCES
UNIONTOWN, OHIO

CITY OF MASSILLON, OHIO
WWTP UPGRADE 2000
TRANSFORMER "A2", UPDRIVE CONTROL LAYOUTS
CLARIFIER TANKS #7 & #8

JOB NO.
E9031
DATE
2/15/01
SCALE
1 1/2" = 12"
SHEET
EP221

9031SPLE221.DWG

REVISIONS			
NO.	DESCRIPTIONS	DATE	BY

DESIGNED BY	STI/TSS
DRAWN BY	STI/ELG
CHECKED BY	STI/TSS
APPROVED BY	STI/R/L

