



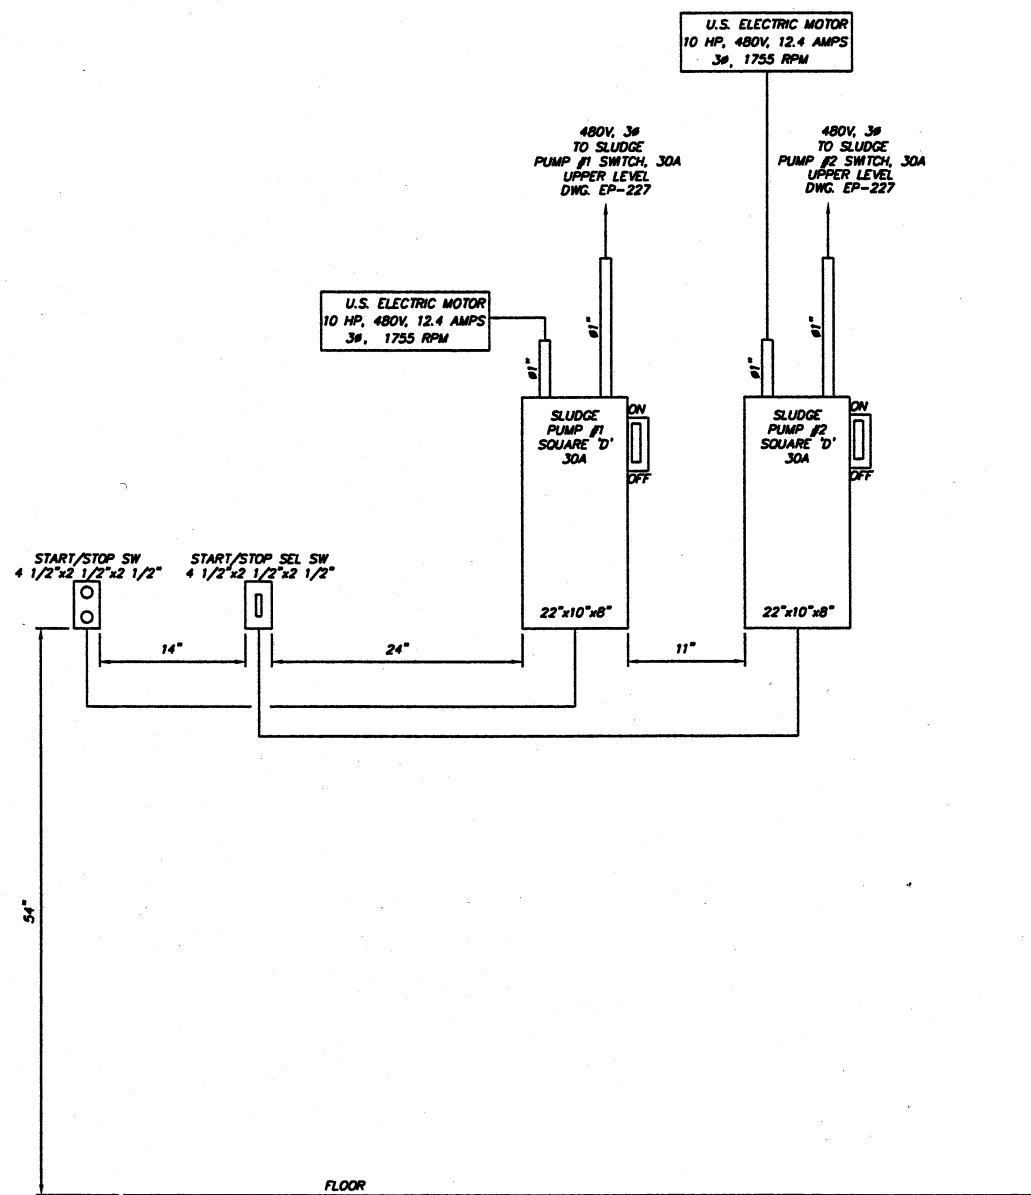

LOCATED ON SOUTH WALL OF PRIMARY SLUDGE BUILDING #1
LOWER LEVEL (PIT)

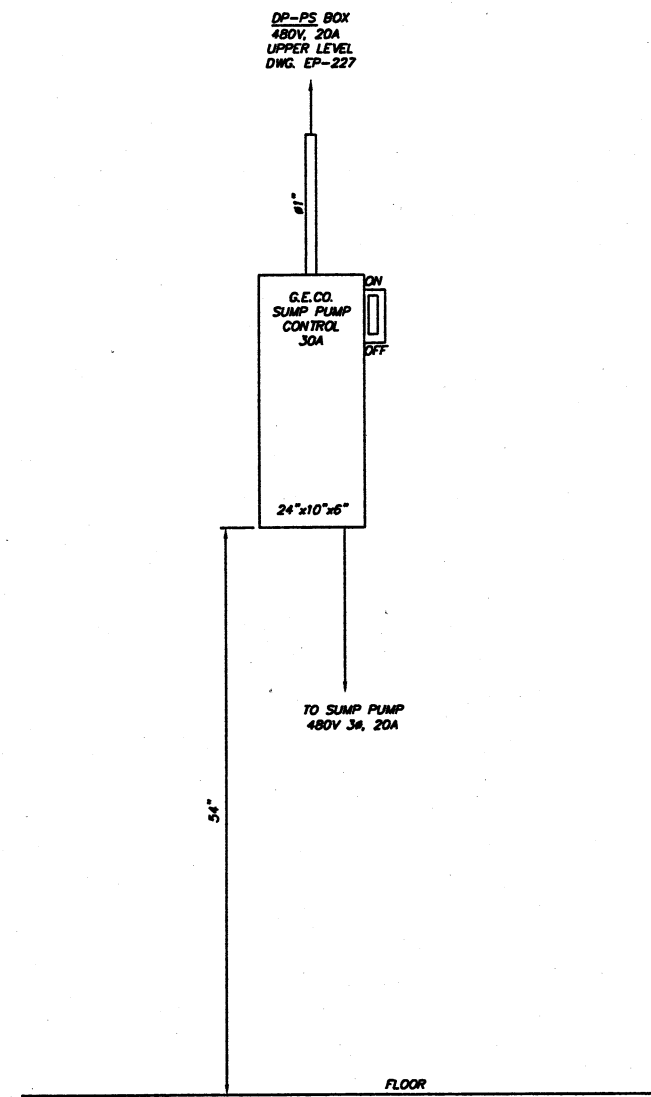

LOCATED ON WEST WALL OF PRIMARY SLUDGE BUILDING #1
LOWER LEVEL (PIT)

JOB NO. E9031
DATE 2/15/01
SCALE 1 1/2" = 12"
SHEET EP226

CTI ENVIRONMENTAL, INC.
ENGINEERS IN WATER AND EARTH SCIENCES
UNIONTOWN, OHIO

CITY OF MASSILLON, OHIO
WWTP UPGRADE 2000
TR "A2", SLUDGE PUMP & SUMP PUMP CONTROL LAYOUT
PRIMARY SLUDGE BLDG. #1

DESIGNED BY		REVISIONS			
STI/TSS	NO.	DESCRIPTIONS	DATE	BY	APPROD
DRIVEN BY					
STI/RRR					
CHECKED BY					
STI/TSS					
APPROVED BY					
STI/RL					

SEIFERT TECHNOLOGIES, INC.
MASSILLON, OHIO
AS 5674 SELECT RJL