


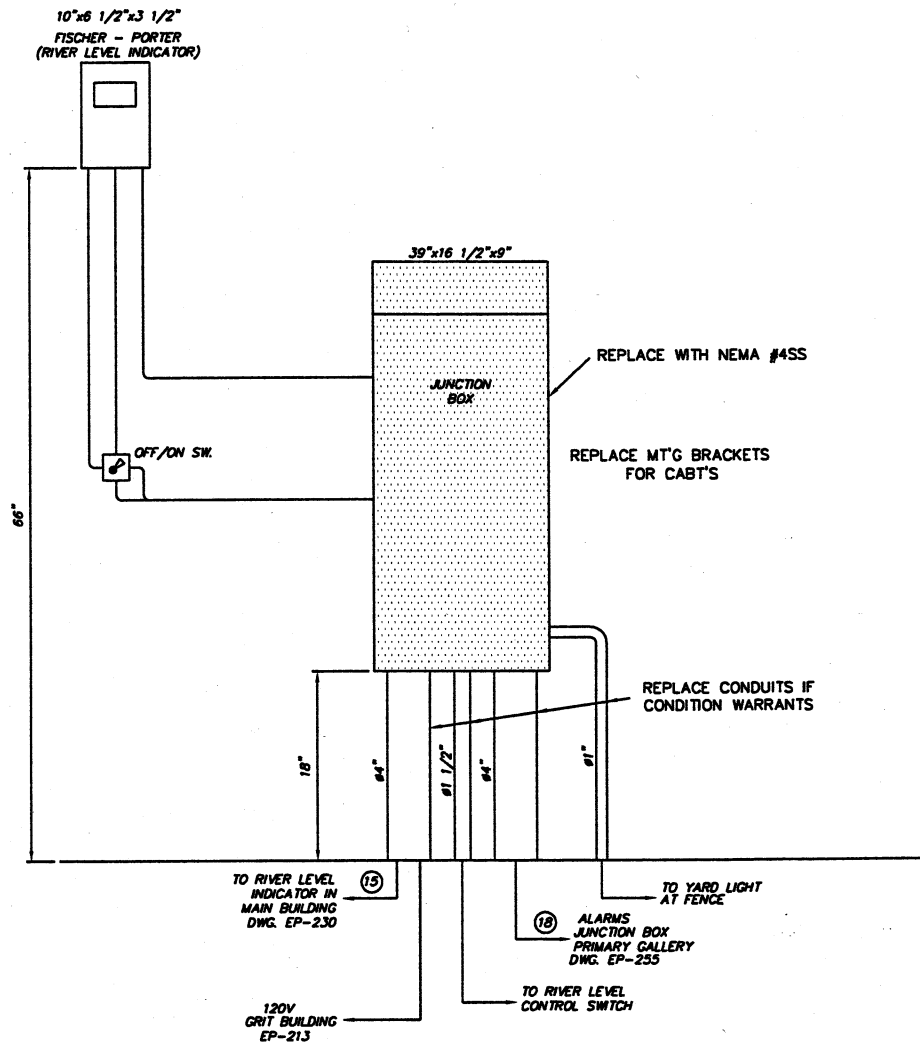

LOCATED OUTSIDE ON N.E. CORNER OF PREAERATION TANK #3

NOTE
1. ITEMS FOR DEMOLITION 



DESIGNED BY		REVISIONS		DATE BY	
STI/TSS	NO.	DESCRIPTIONS	NO.	DATE	BY
STI/RRR					
STI/TSS					
STI/RRR					
STI/TSS					
STI/RRR					

ENVIRONMENTAL, INC.
ENGINEERS IN WATER AND EARTH SCIENCES
UNIONTOWN, OHIO

CITY OF MASSILLON, OHIO
WWTP UPGRADE 2000
PREAERATION TANK #3 CABINET DEMOLITION PLAN

JOB NO.
E9031
DATE
10/29/99
SCALE
1 1/2" = 12"
SHEET
EP228-D