


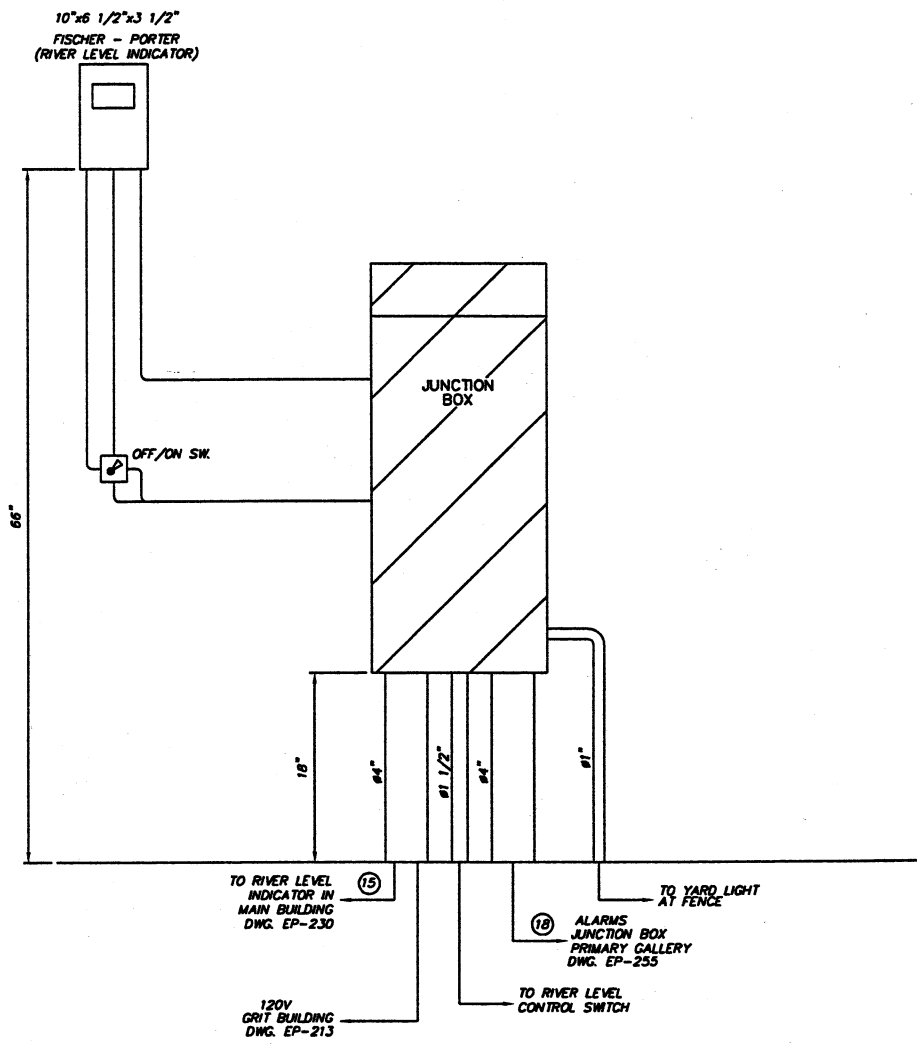

LOCATED OUTSIDE ON N.E. CORNER OF PREAFERATION TANK #3

NOTE

1. ITEMS FOR ADDITION



ENVIRONMENTAL, INC.
ENGINEERS, ARCHITECTS AND EARTH SCIENCES
UNIONTOWN, OHIO

CITY OF MASSILLON, OHIO
WWTP UPGRADE 2000
TR "A2", JUNCTION BOX & RIVER LEVEL INDICATOR LAYOUT
OUTSIDE OF PREAFERATION TANK #3

DESIGNED BY		REVISIONS		DATE		BY	
STI/TSS	STI/TSS	NO.	DESCRIPTIONS				APPD
STI/RRR	STI/RRR						
STI/TSS	STI/TSS						
STI/R/L	STI/R/L						

JOB NO.	E9031
DATE	2/15/01
SCALE	1 1/2" = 12"
SHEET	EP228