

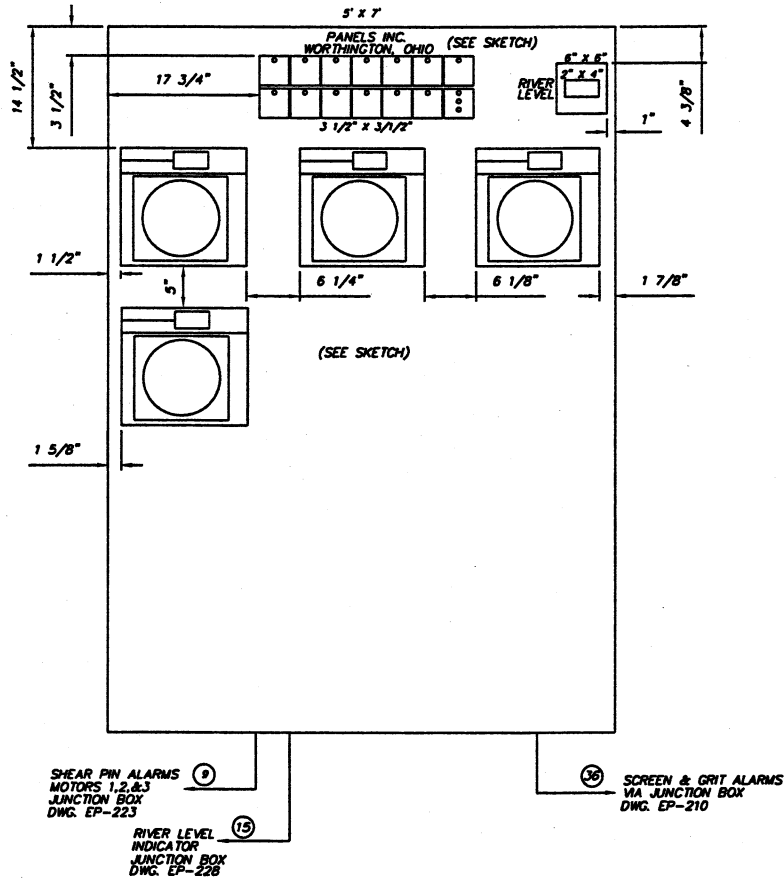
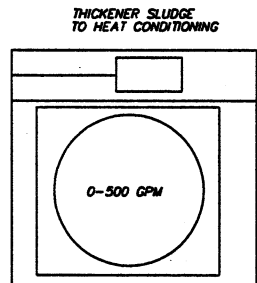
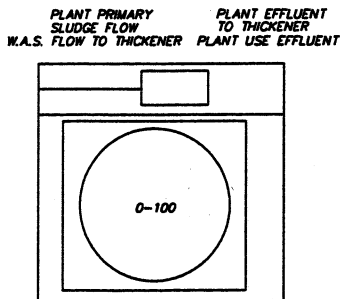


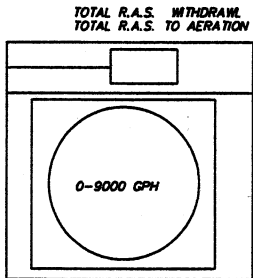

☐ *INFLUENT CHAMBER H.W.L.	☐ SCREEN #2 O.L.	☐ SCREEN #1 O.L.	☐ GRIT MECH #1 O.L.	☐ GRIT MECH #2 O.L.	☐ SHEAR PIN FAILURE PRI. #1	☐ SECONDARY GENERAL ALARM
☐ SHEAR PIN FAILURE PRI. #2	☐ SHEAR PIN FAILURE PRI. #3	☐ *SHEAR PIN FAILURE PRI. #4	☐ *SHEAR PIN FAILURE PRI. #5	☐ *SCREEN #1 H.W.L.	☐ *SCREEN #2 H.W.L.	☐ ACK ☐ TEST

*NOT USED

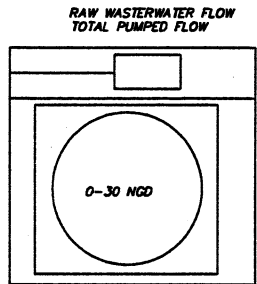

REVISIONS		NO.	DESCRIPTIONS	DATE	BY	APP'D
DESIGNED BY	THROWN BY					
STI/ELG	STI/ELG					
CHECKED BY	STI/TSS					
APPROVED BY	STI/R/L					

ENVIRONMENTAL, INC.
ENGINEERS IN WATER AND EARTH SCIENCES
UNIONTOWN, OHIO



CITY OF MASSILLON, OHIO
WWTP UPGRADE 2000
TRANSFORMER "A2", ALARM CABINET LAYOUT
LOCATED IN MAIN BLDG.

JOB NO. E9031
DATE 2/15/01
SCALE 1"=10'
SHEET EP230