
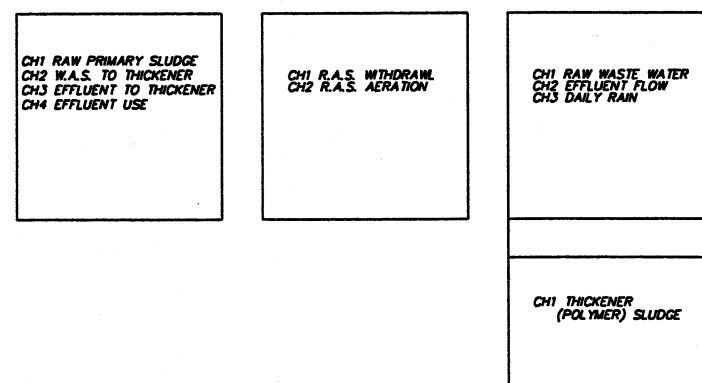
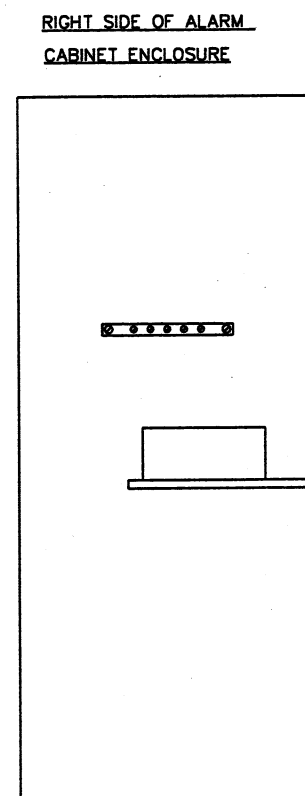
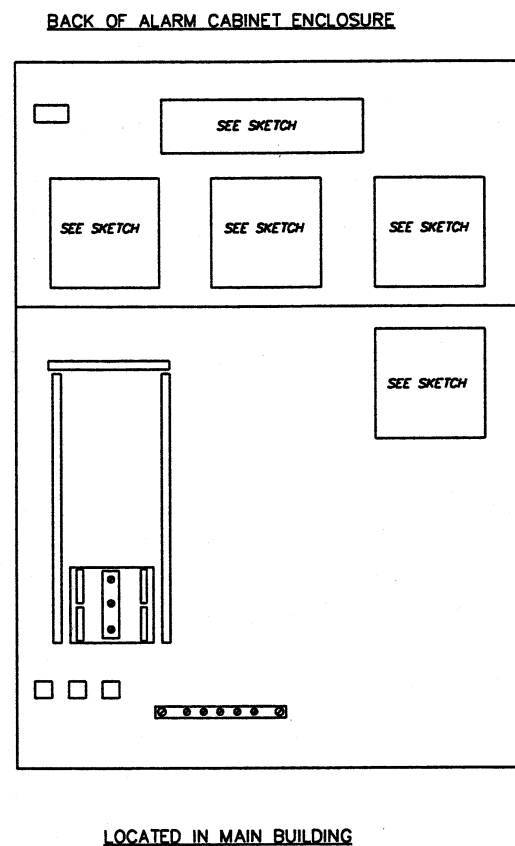
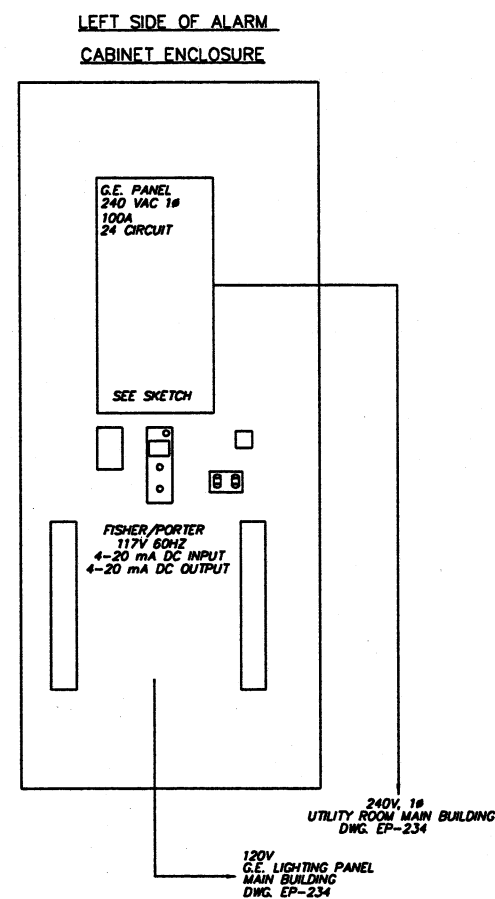


1	PANEL RECEPTACLE	SPARE	2
3	SPARE	SPARE	4
5	SPARE	SPARE	6
7	OPEN	SPARE	8
9	ALARM PANEL	BLANK	10
11	RIVER GAUGE	BLANK	12
13	BLANK	BLANK	14
15	BLANK	100 A MAIN BKR	16
17	BLANK		18
19	UNUSED	UNUSED	20
21	UNUSED	UNUSED	22
23	UNUSED	UNUSED	24

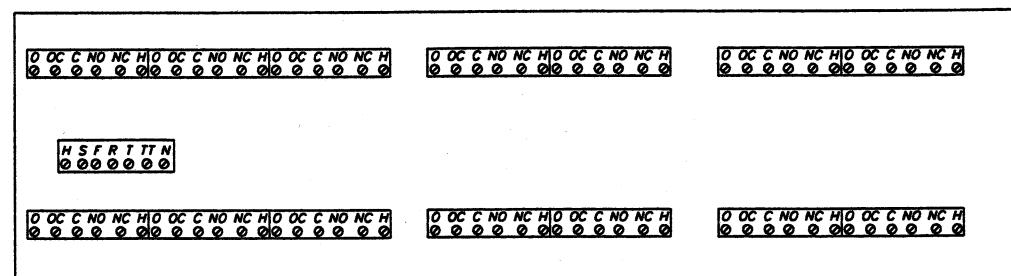

		ENVIRONMENTAL INC. ENGINEERS & WATER AND EARTH SCIENCES UNIONTOWN, OHIO	
		CITY OF MASSILLON, OHIO WWTP UPGRADE 2000 "A2" ALARM CABINET INTERNAL LAYOUT TRANSFORMER LOCATED IN MAIN BLDG.	
DESIGNED BY			
STI/YELG			
DRAWN BY			
STI/YELG			
CHECKED BY			
STI/TSS			
APPROVED BY			
STI/RJL			

REVISIONS			
NO.	DESCRIPTIONS	DATE	BY

SESTER TECHNOLOGIES, INC.
MASSILLON, OHIO
PHONE 567-4 DRESS R.L.