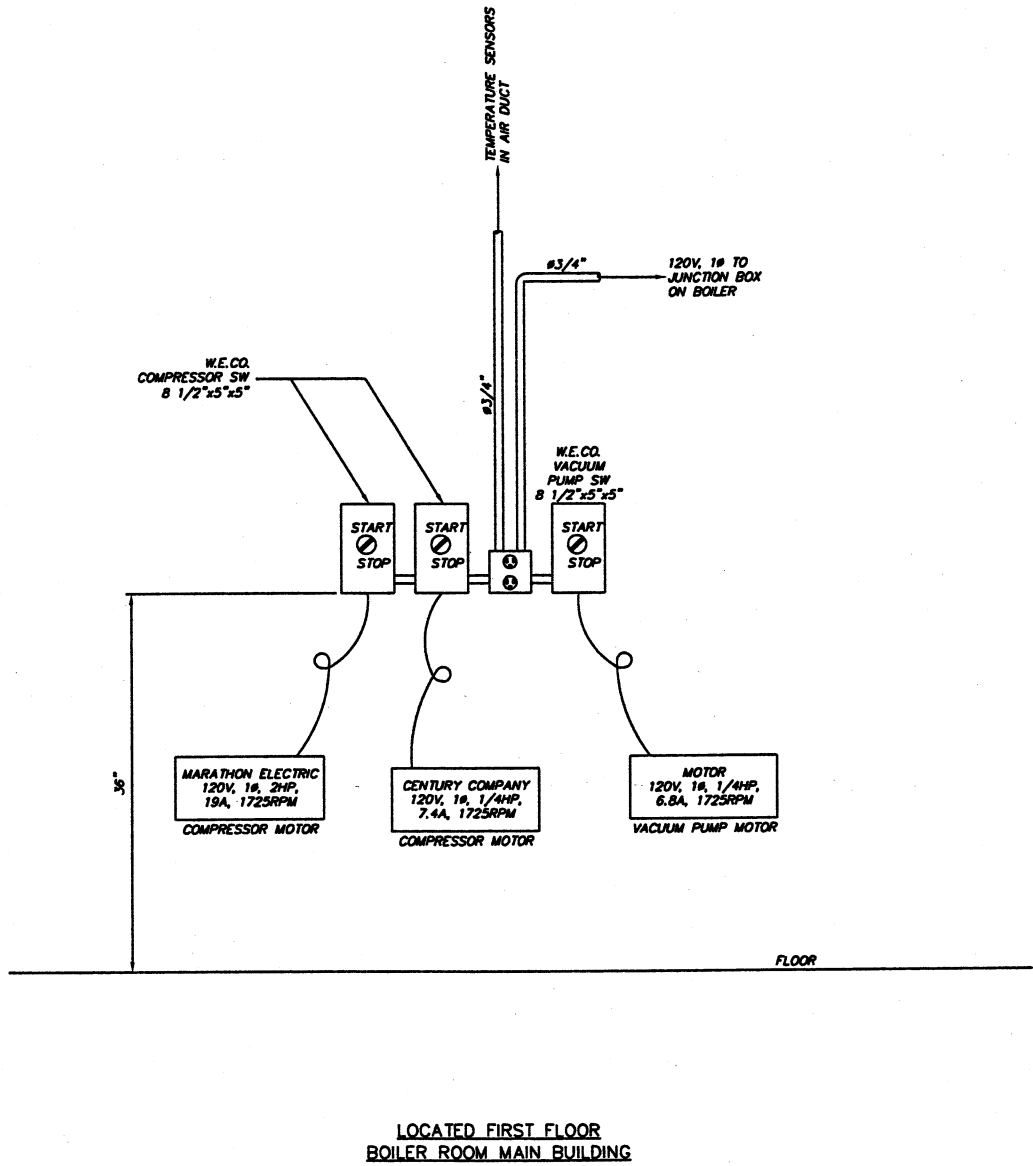


DESIGNED BY		REVISIONS		DATE		BY		APPD	
STI/TSS	NO.	DESCRIPTIONS	NO.	DATE	BY	APPD	NO.	DATE	BY
STI/RRR									
STI/TSS									
STI/RUL									

ENVIRONMENTAL, INC.
WATER AND EARTH SCIENCES
UNIONTOWN, OHIO

CITY OF MASSILLON, OHIO
WWTP UPGRADE 2000
TR "A2", COMP MOTORS & VACUUM PUMP MOTOR LAYOUT
MAIN BLDG. (BOILER ROOM)

JOB NO. E9031
DATE 2/15/01
SCALE 1 1/2" = 12"
SHEET EP233