


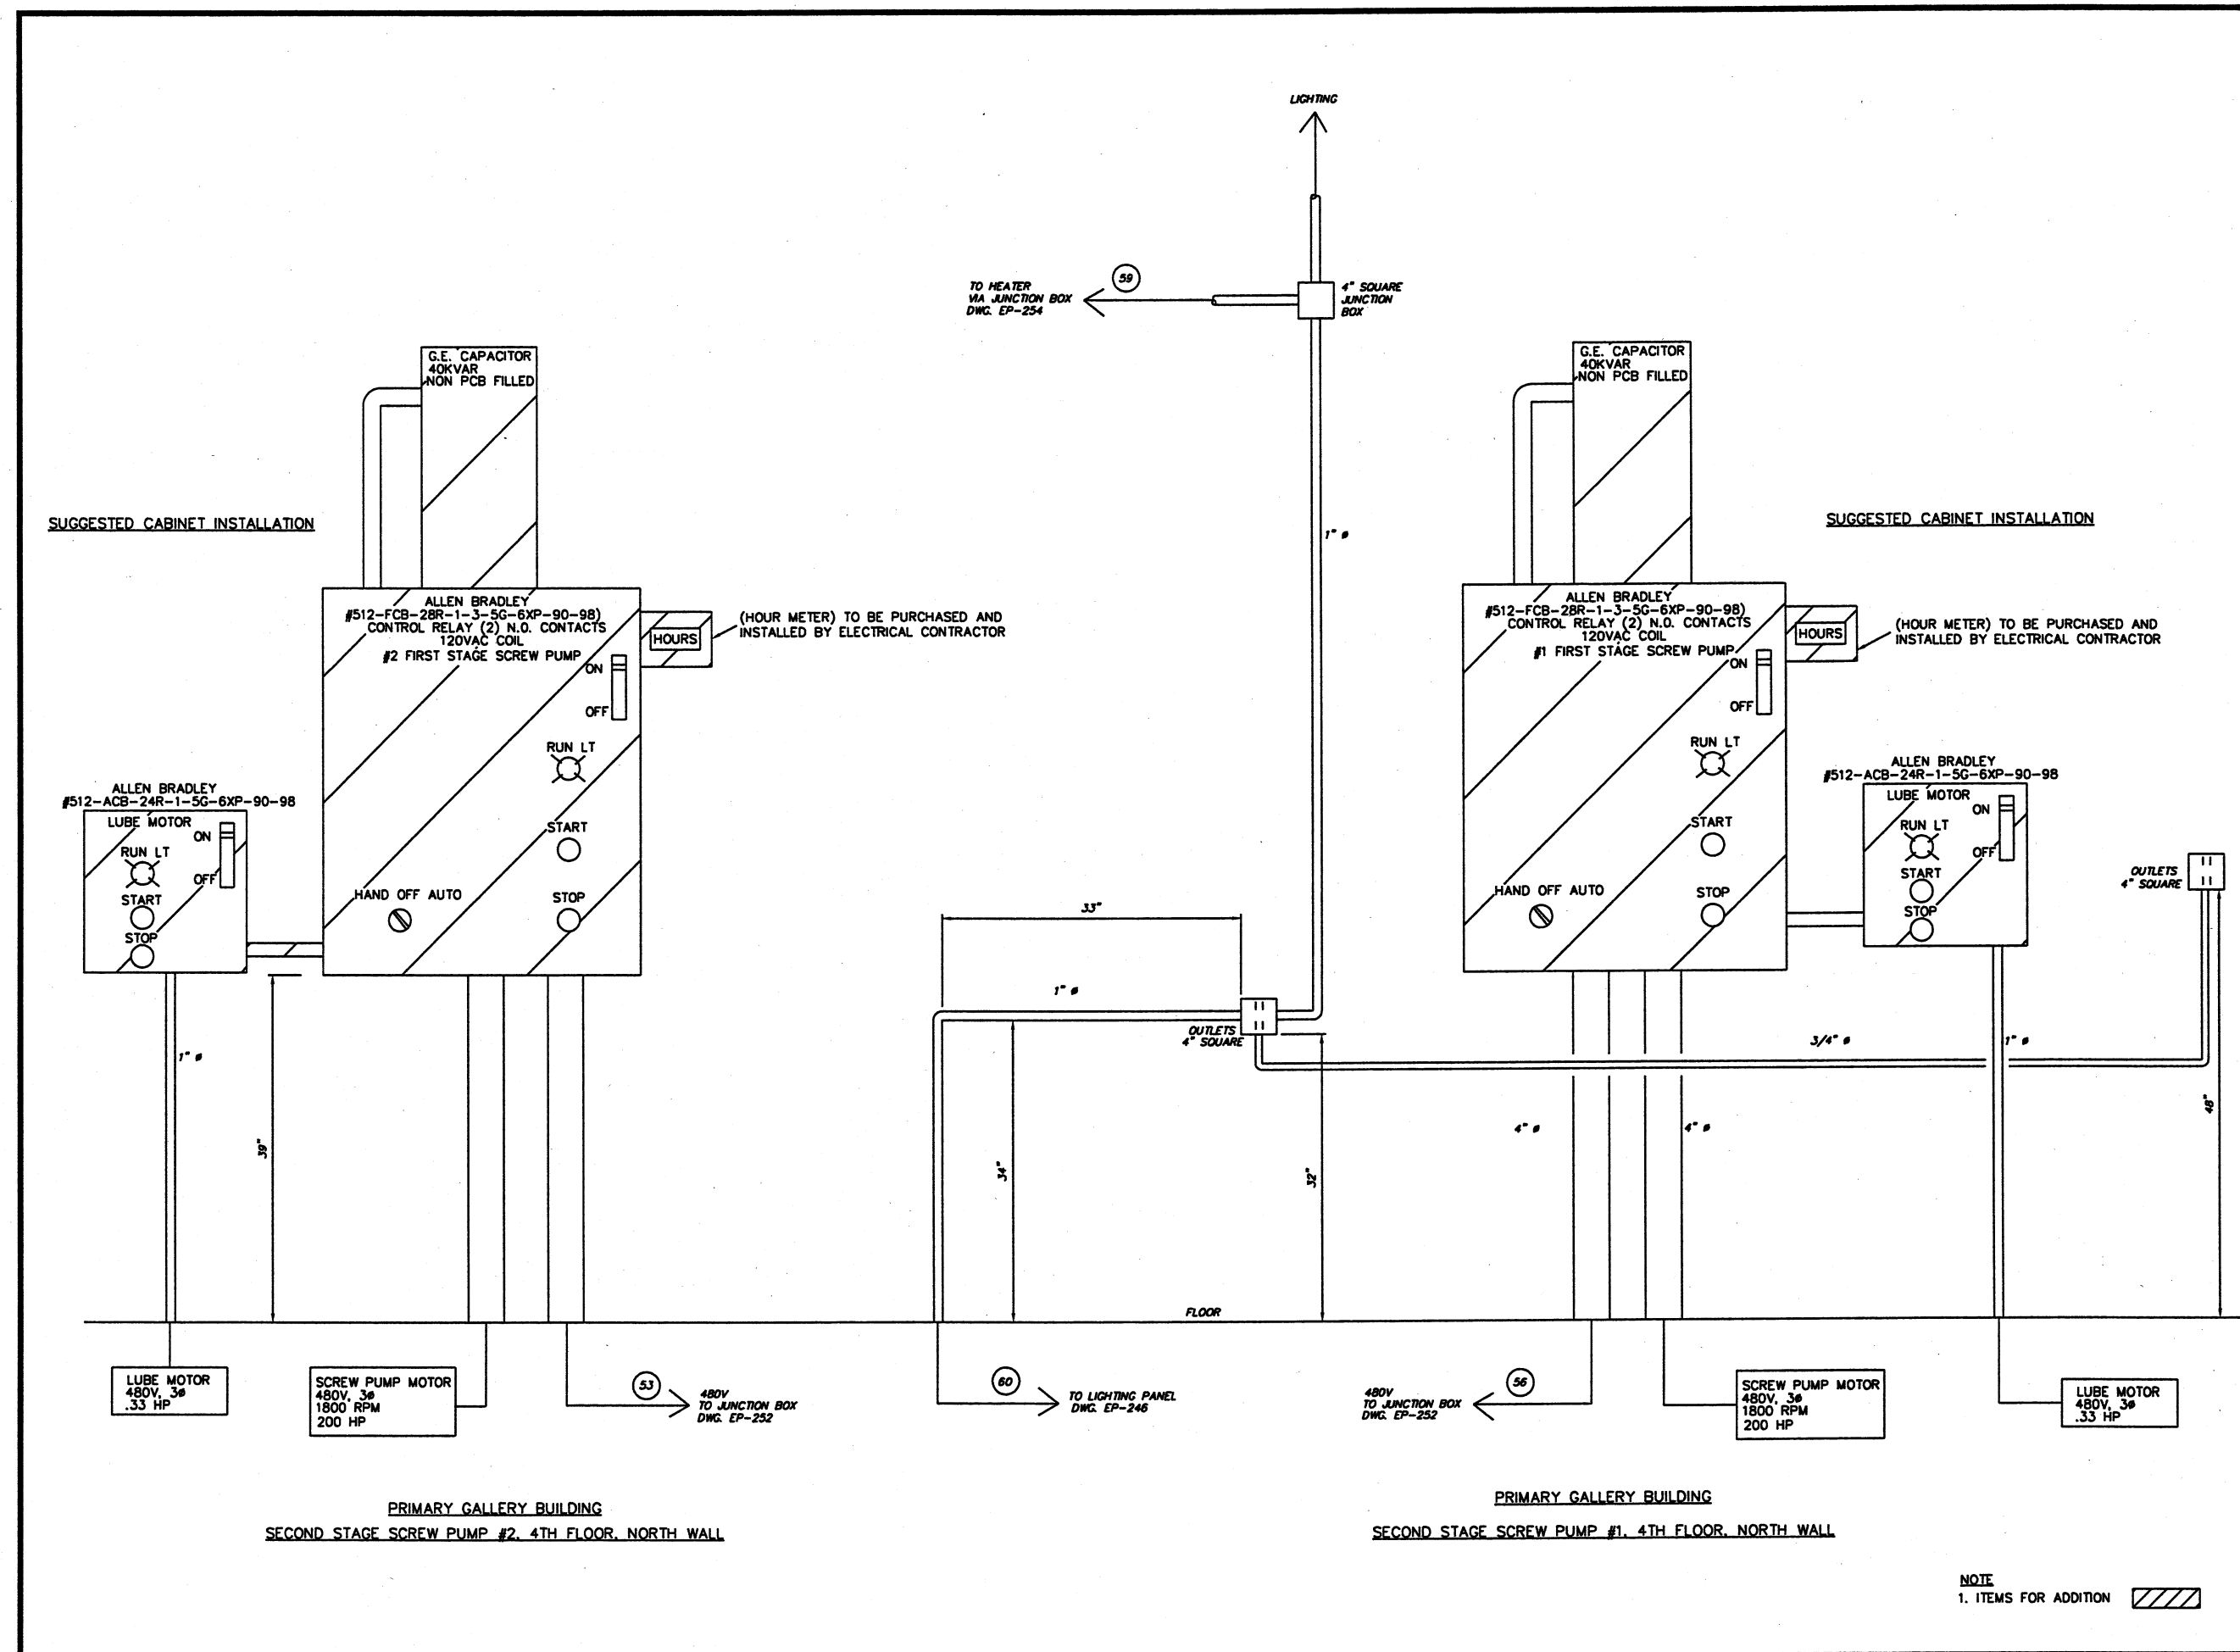

SERPENT TECHNOLOGIES, INC.
MASSILLON, OHIO
5674 SELECT R.J.
SEE US AT THE EXHIBITOR

DESIGNED BY		REVISIONS			
NO.	DESCRIPTIONS	DATE	BY	APP'D	
STI/TSS					
STI/ELG					
CHECKED BY					
STI/TSS					
APPROVED BY					
STI/R/L					

CTI ENVIRONMENTAL, INC.
ENGINEERS • WATER AND EARTH SCIENCES
UNCLE TOWN, OHIO

CITY OF MASSILLON, OHIO
WWTP UPGRADE 2000
TRANSFORMERS "B & C", SCREW PUMP CONTROL
PRIMARY GALLERY BLDG. SECOND STAGE SCR

JOB NO. E9031
DATE 2/15/01
SCALE 1 1/2" = 12"
SHEET EP253