


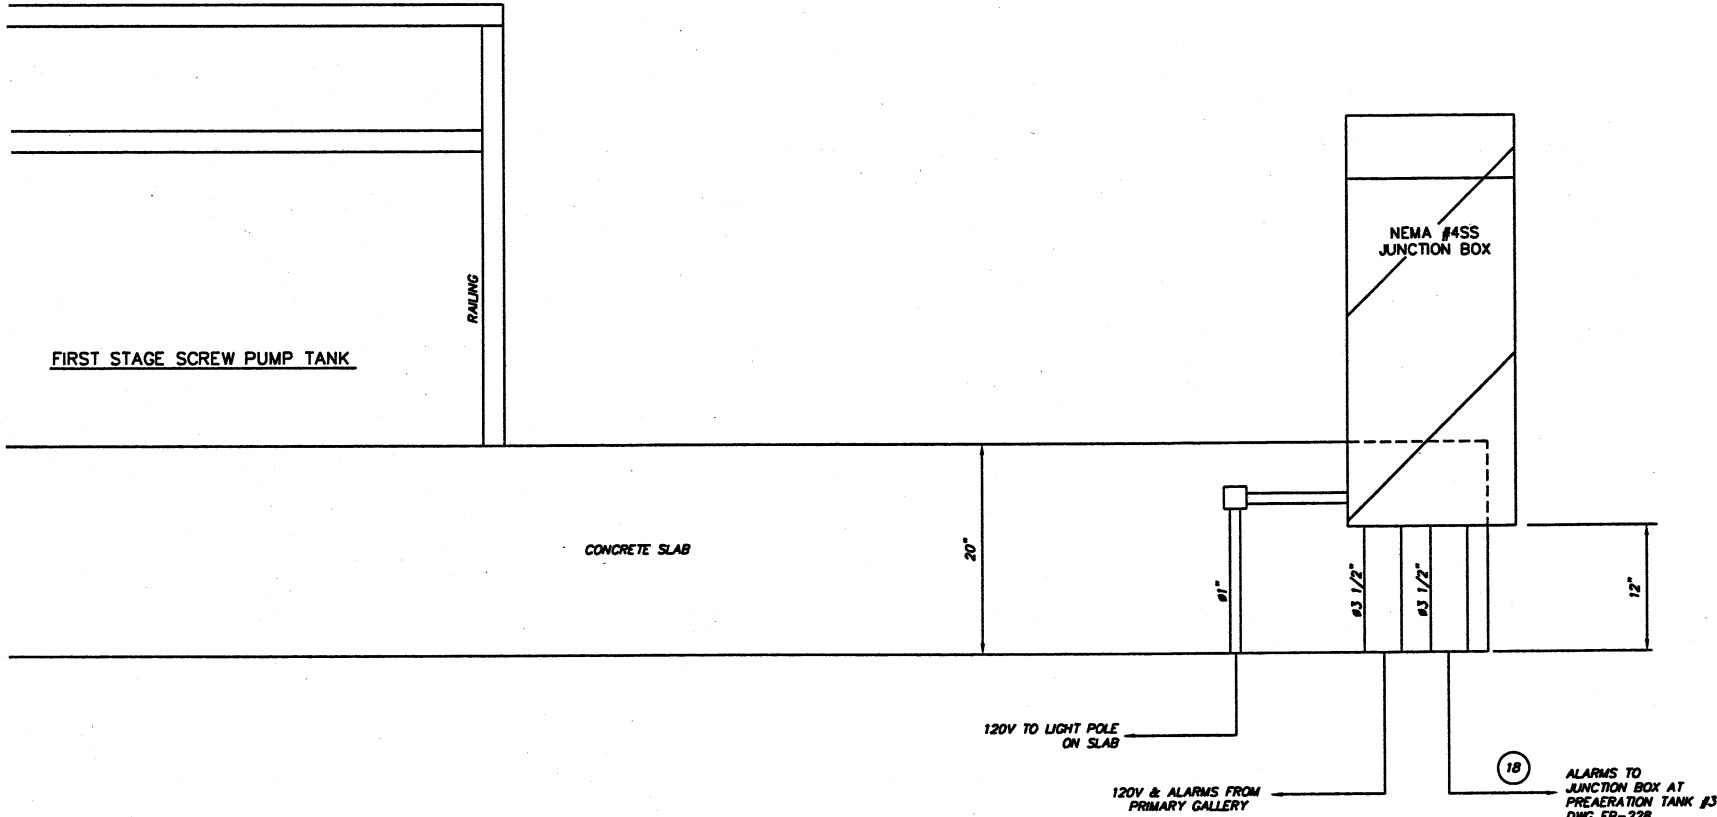

JUNCTION BOX AT BOTTOM OF SCREW #1 & #2 PRIMARY GALLERY
LOOKING SOUTH

NOTE
1. ITEMS FOR ADDITION 



DESIGNED BY		REVISIONS		DATE		BY	
STI/TSS	NO.	DESCRIPTIONS	NO.	DATE	BY	APPROVED	
STI/RRR							
STI/TSS							
STI/RRR							
STI/TSS							
STI/RRR							

ENVIRONMENTAL, INC.
ENGINEERS IN WATER AND EARTH SCIENCES
UNIONTOWN, OHIO

CITY OF MASSILLON, OHIO
WWTP UPGRADE 2000
TRANSFORMERS "B & C" JUNCTION BOX MTD. OUTSIDE
N.E. CORNER PRIMARY GALLERY BLDG.

JOB NO.	E9031
DATE	2/15/01
SCALE	1 1/2" = 12"
SHEET	EP255