



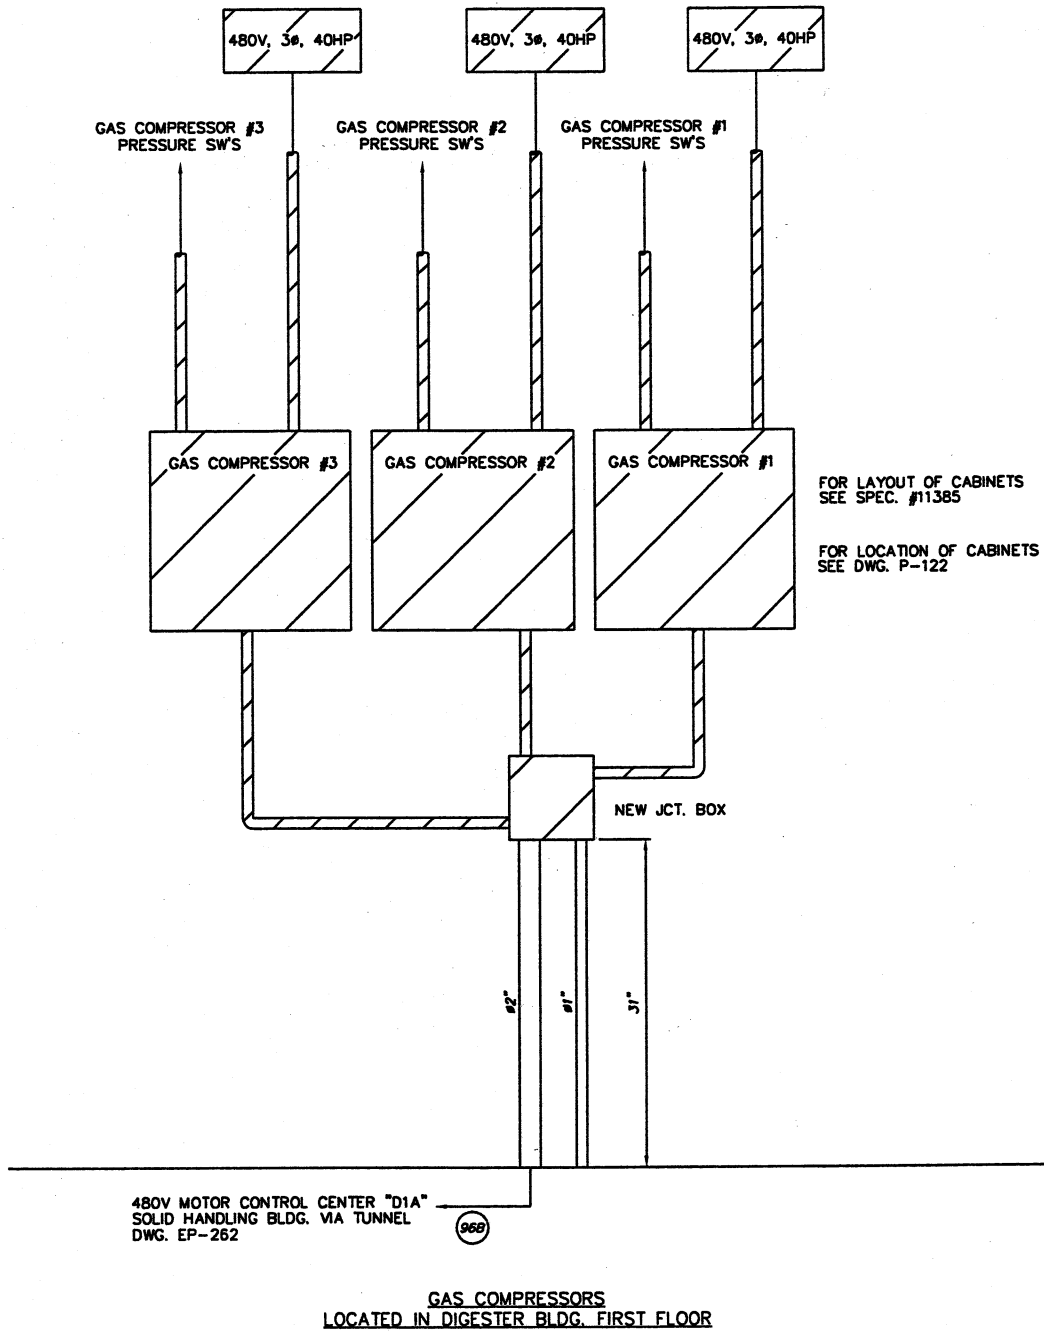

- NOTE
1. ITEMS FOR ADDITION
 2. ALL BOXES, MOTORS, & CONDUITS TO MEET (NEC) CLASSIFIED HAZARDOUS LOCATION CLASS 1, DIVISION 1, GROUP D

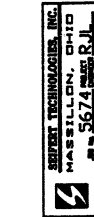

DESIGNED BY	NO.	REVISIONS	DATE	BY	APP'D
STI/TSS					
DRAWN BY					
STI/RRR					
CHECKED BY					
STI/TSS					
APPROVED BY					
STI/R/L					

ENVIRONMENTAL, INC.
WATER AND EARTH SCIENCES
UNIONTOWN, OHIO

CITY OF MASSILLON, OHIO
WWTP UPGRADE 2000
TRANSFORMER "D1", GAS COMP. CONTROL CABINET LAYOUT
DIGESTER BLDG. FIRST FLOOR

JOB NO.	E9031
DATE	2/16/01
SCALE	1 1/2" = 12"
SHEET	EP273