

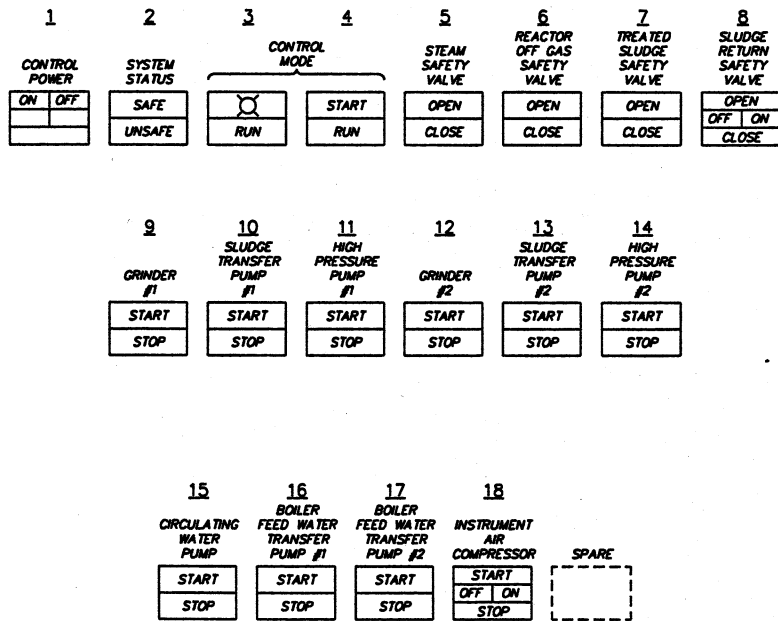


DETAIL "A"

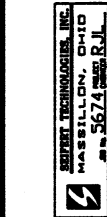

DETAIL "B"

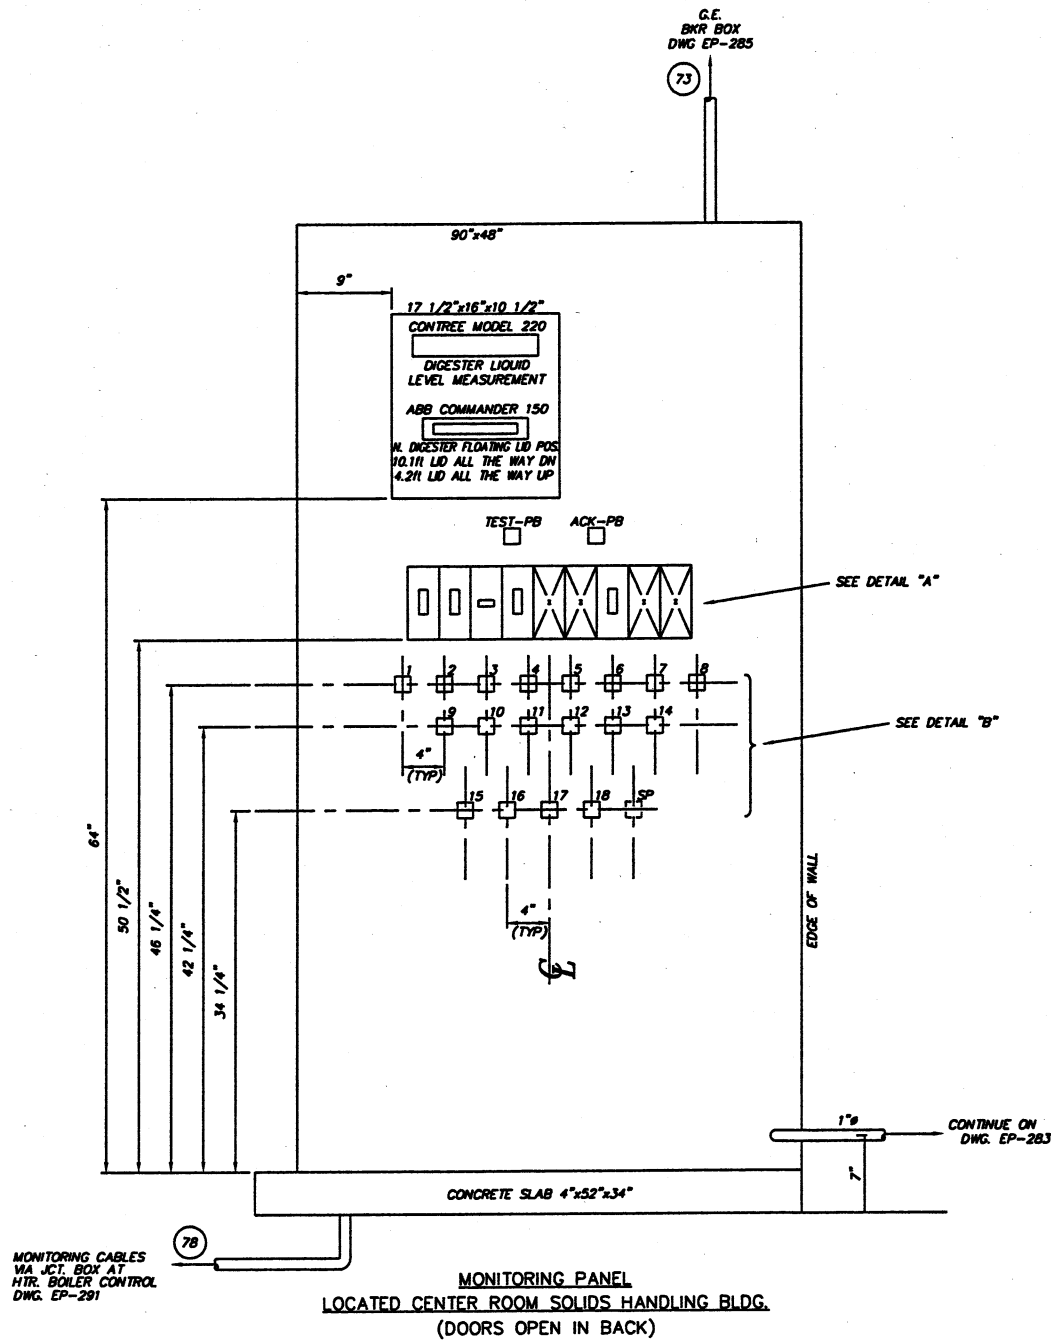

REVISIONS		DATE	BY	APP'D
NO.	DESCRIPTIONS			

ENVIRONMENTAL, INC.
ENGINEERS IN WATER AND EARTH SCIENCES
UNIONTOWN, OHIO

CITY OF MASSILLON, OHIO
WWTP UPGRADE 2000
TRANSFORMER "D1" MONITORING PANEL LAYOUT
SOLIDS HANDLING BLDG.

JOB NO.	E9031
DATE	2/16/01
SCALE	1 1/2" = 12"
SHEET	EP284