


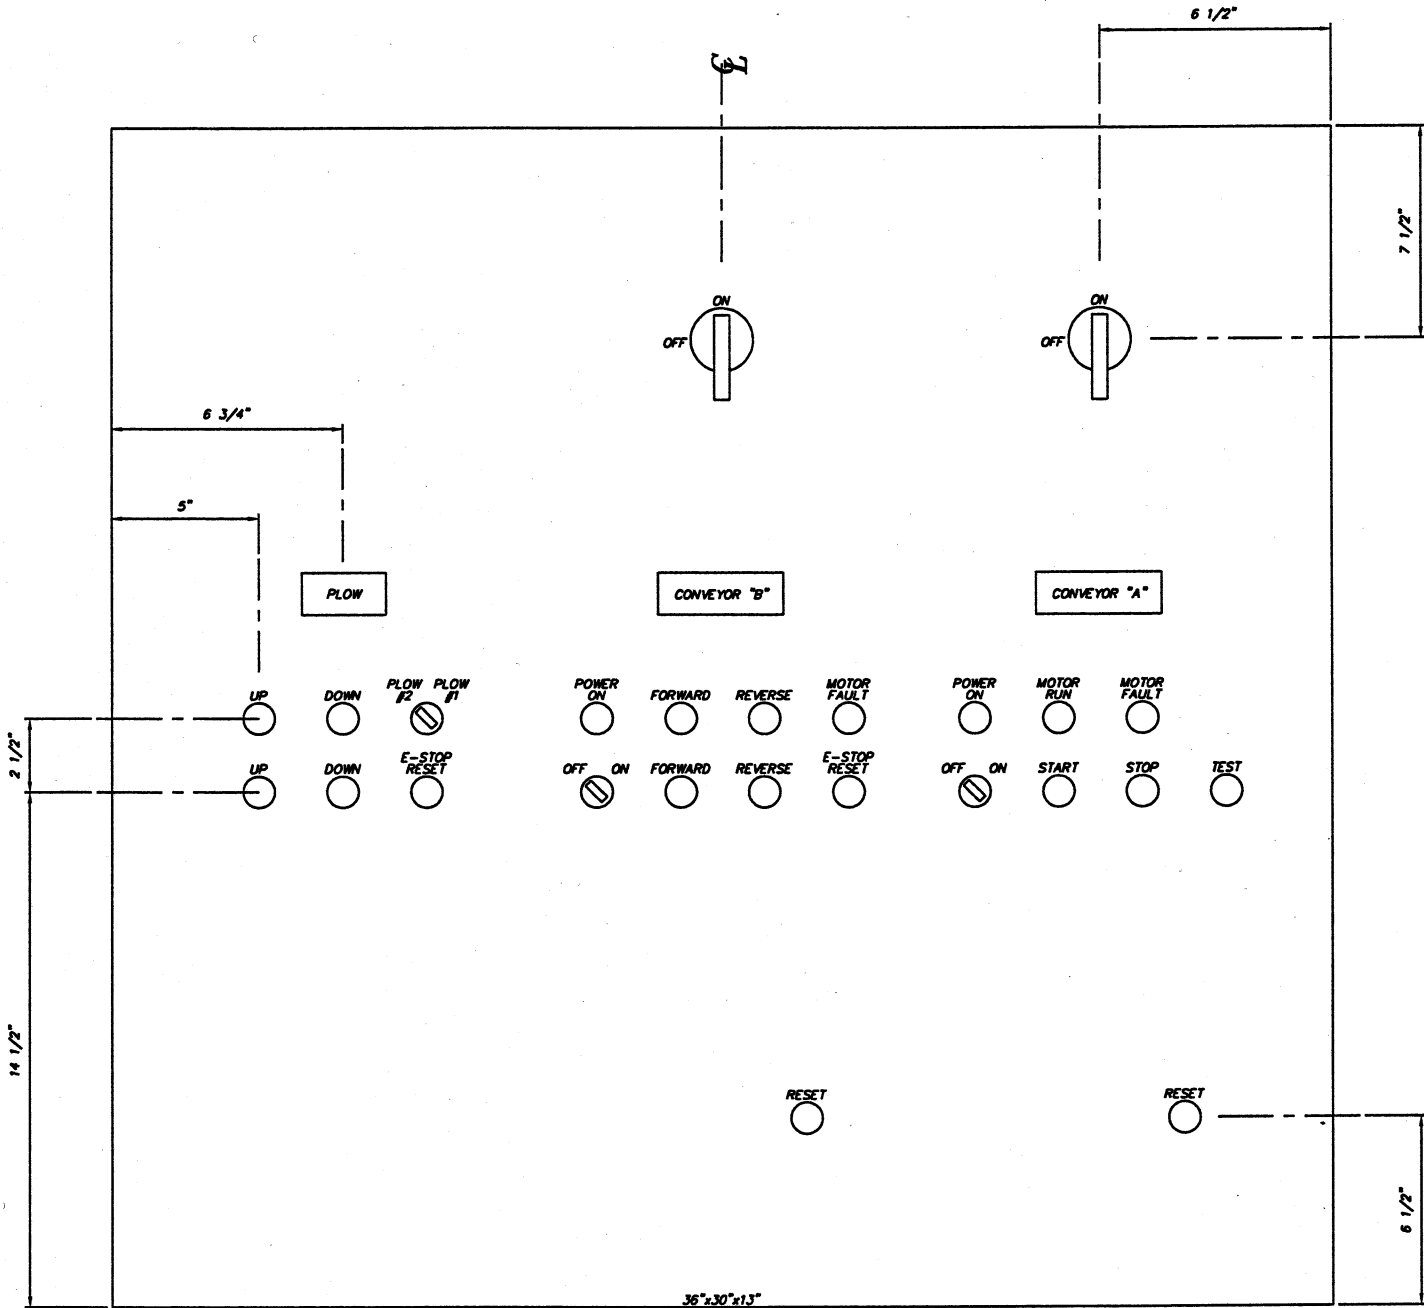

CONVEYOR BELT CONTROL CENTER
LOCATED AT TOP OF STAIRS IN SOLIDS HANDLING BLDG. ADDITION
(SEE DRAWING P-91)

CTI ENVIRONMENTAL, INC.
ENGINEERS IN WATER AND EARTH SCIENCES
UNIONTOWN, OHIO

CITY OF MASSILLON, OHIO
WWTP UPGRADE 2000
TR "D1", CONVEYOR BELT CONTROL CENTER LAYOUT
SOLIDS HANDLING BLDG.

DESIGNED BY	STI/TSS	NO.	DESCRIPTIONS	DATE	BY	APPROD
DRAWN BY	STI/RRR					
CHECKED BY	STI/TSS					
APPROVED BY	STI/R/L					

JOB NO.	E9031
DATE	2/16/01
SCALE	NTS
SHEET	EP290