


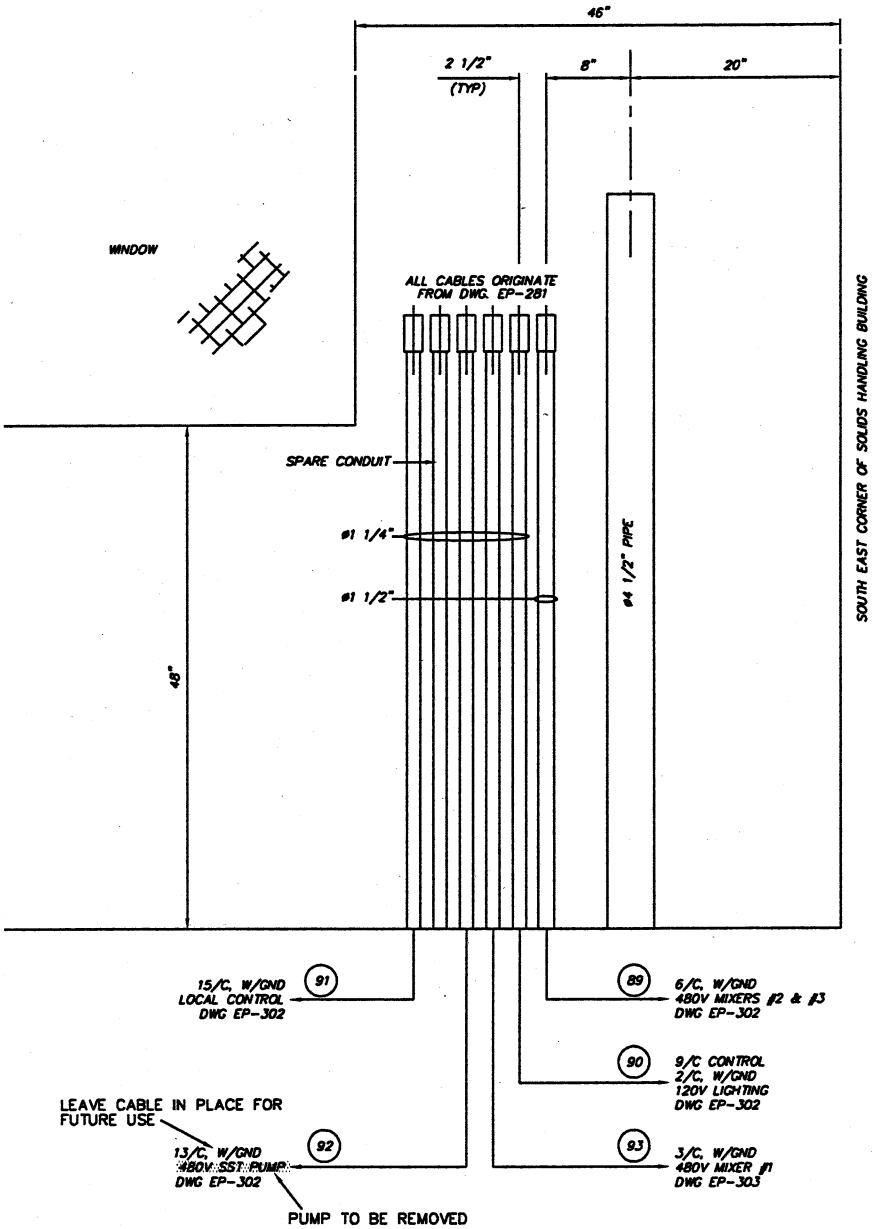

OUTSIDE SOUTHEAST CORNER
SOLIDS HANDLING BLDG.

NOTE
1. ITEMS FOR DEMOLITION

ENVIRONMENTAL, INC.
ENGINEERS IN WATER AND EARTH SCIENCES
UNIONTOWN, OHIO



CITY OF MASSILLON, OHIO
WWTP UPGRADE 2000
OUTSIDE SOUTHEAST CORNER OF FILTER BLDG.
DEMOLITION PLAN

DESIGNED BY		REVISIONS		DATE		BY	
STI/TSS	NO.	DESCRIPTIONS	NO.	DATE	BY	DATE	BY
STI/TSS							
STI/RRR							
STI/TSS							
STI/R/L							

SEWER TECHNOLOGIES, INC.
MASSILLON, OHIO
#155674

JOB NO.
E9031
DATE
05/19/00
SCALE
1 1/2" = 12"
SHEET
EP301-D