


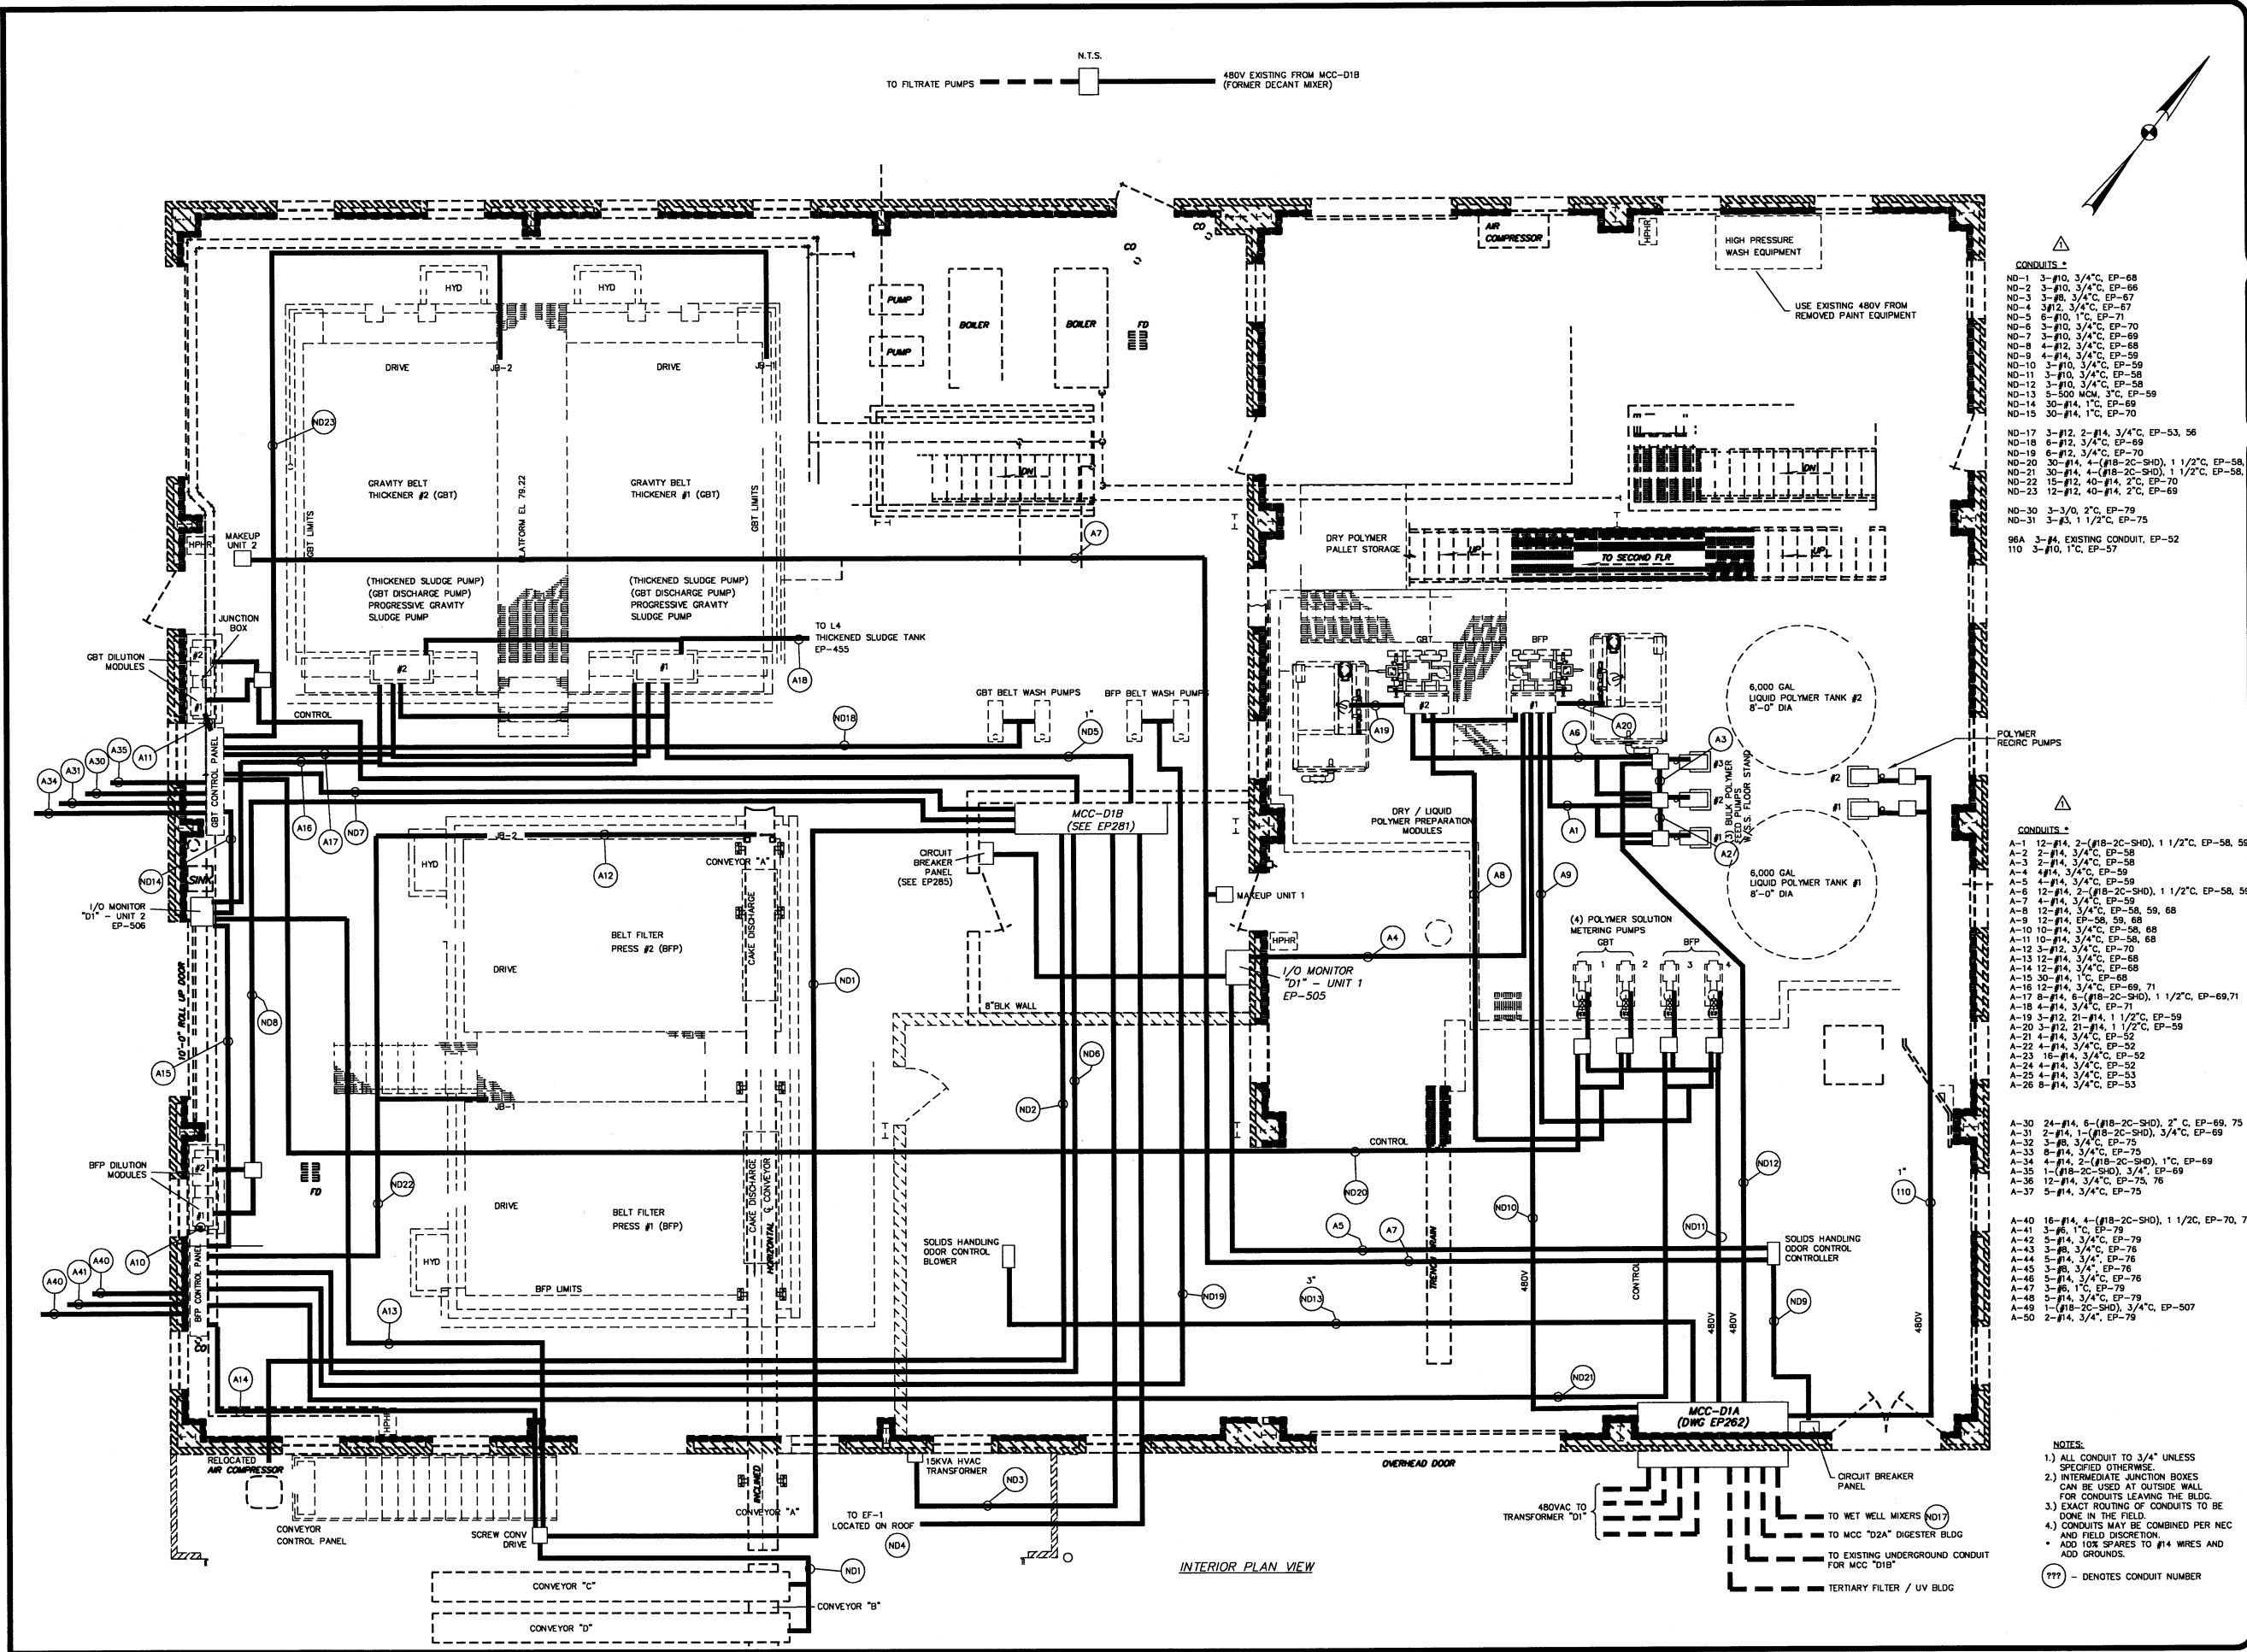

THIS DRAWING IS AN INSTRUMENT OF SERVICE. IT IS THE PROPERTY OF ENVIRONMENTAL, INC. AND SHALL REMAIN THE PROPERTY OF ENVIRONMENTAL, INC. IF IT IS USED FOR ANY OTHER PROJECT OR FOR ANY OTHER PURPOSE WITHOUT THE WRITTEN CONSENT OF ENVIRONMENTAL, INC. 

NO.	DESCRIPTION	DATE	BY	APPROVED
1	ADDED CONDUIT INFORMATION	12-18-01	RJJ	

DESIGNED BY
STI/RLL

DRAWN BY
STI/RRR

CHECKED BY
STI/RLL

APPROVED BY
STI/RLL

ENVIRONMENTAL, INC.
ENGINEERS IN WATER AND EARTH SCIENCES
UNIONTOWN, OHIO

CITY OF MASSILLON, OHIO
WWTP UPGRADE 2000
TRANSFORMERS "D1" & "D2" NEW CONDUIT LAYOUT
SOLIDS HANDLING BUILDING

JOB NO.	DATE	SCALE	SHEET
E9031	2/28/01	NTS	EP323