


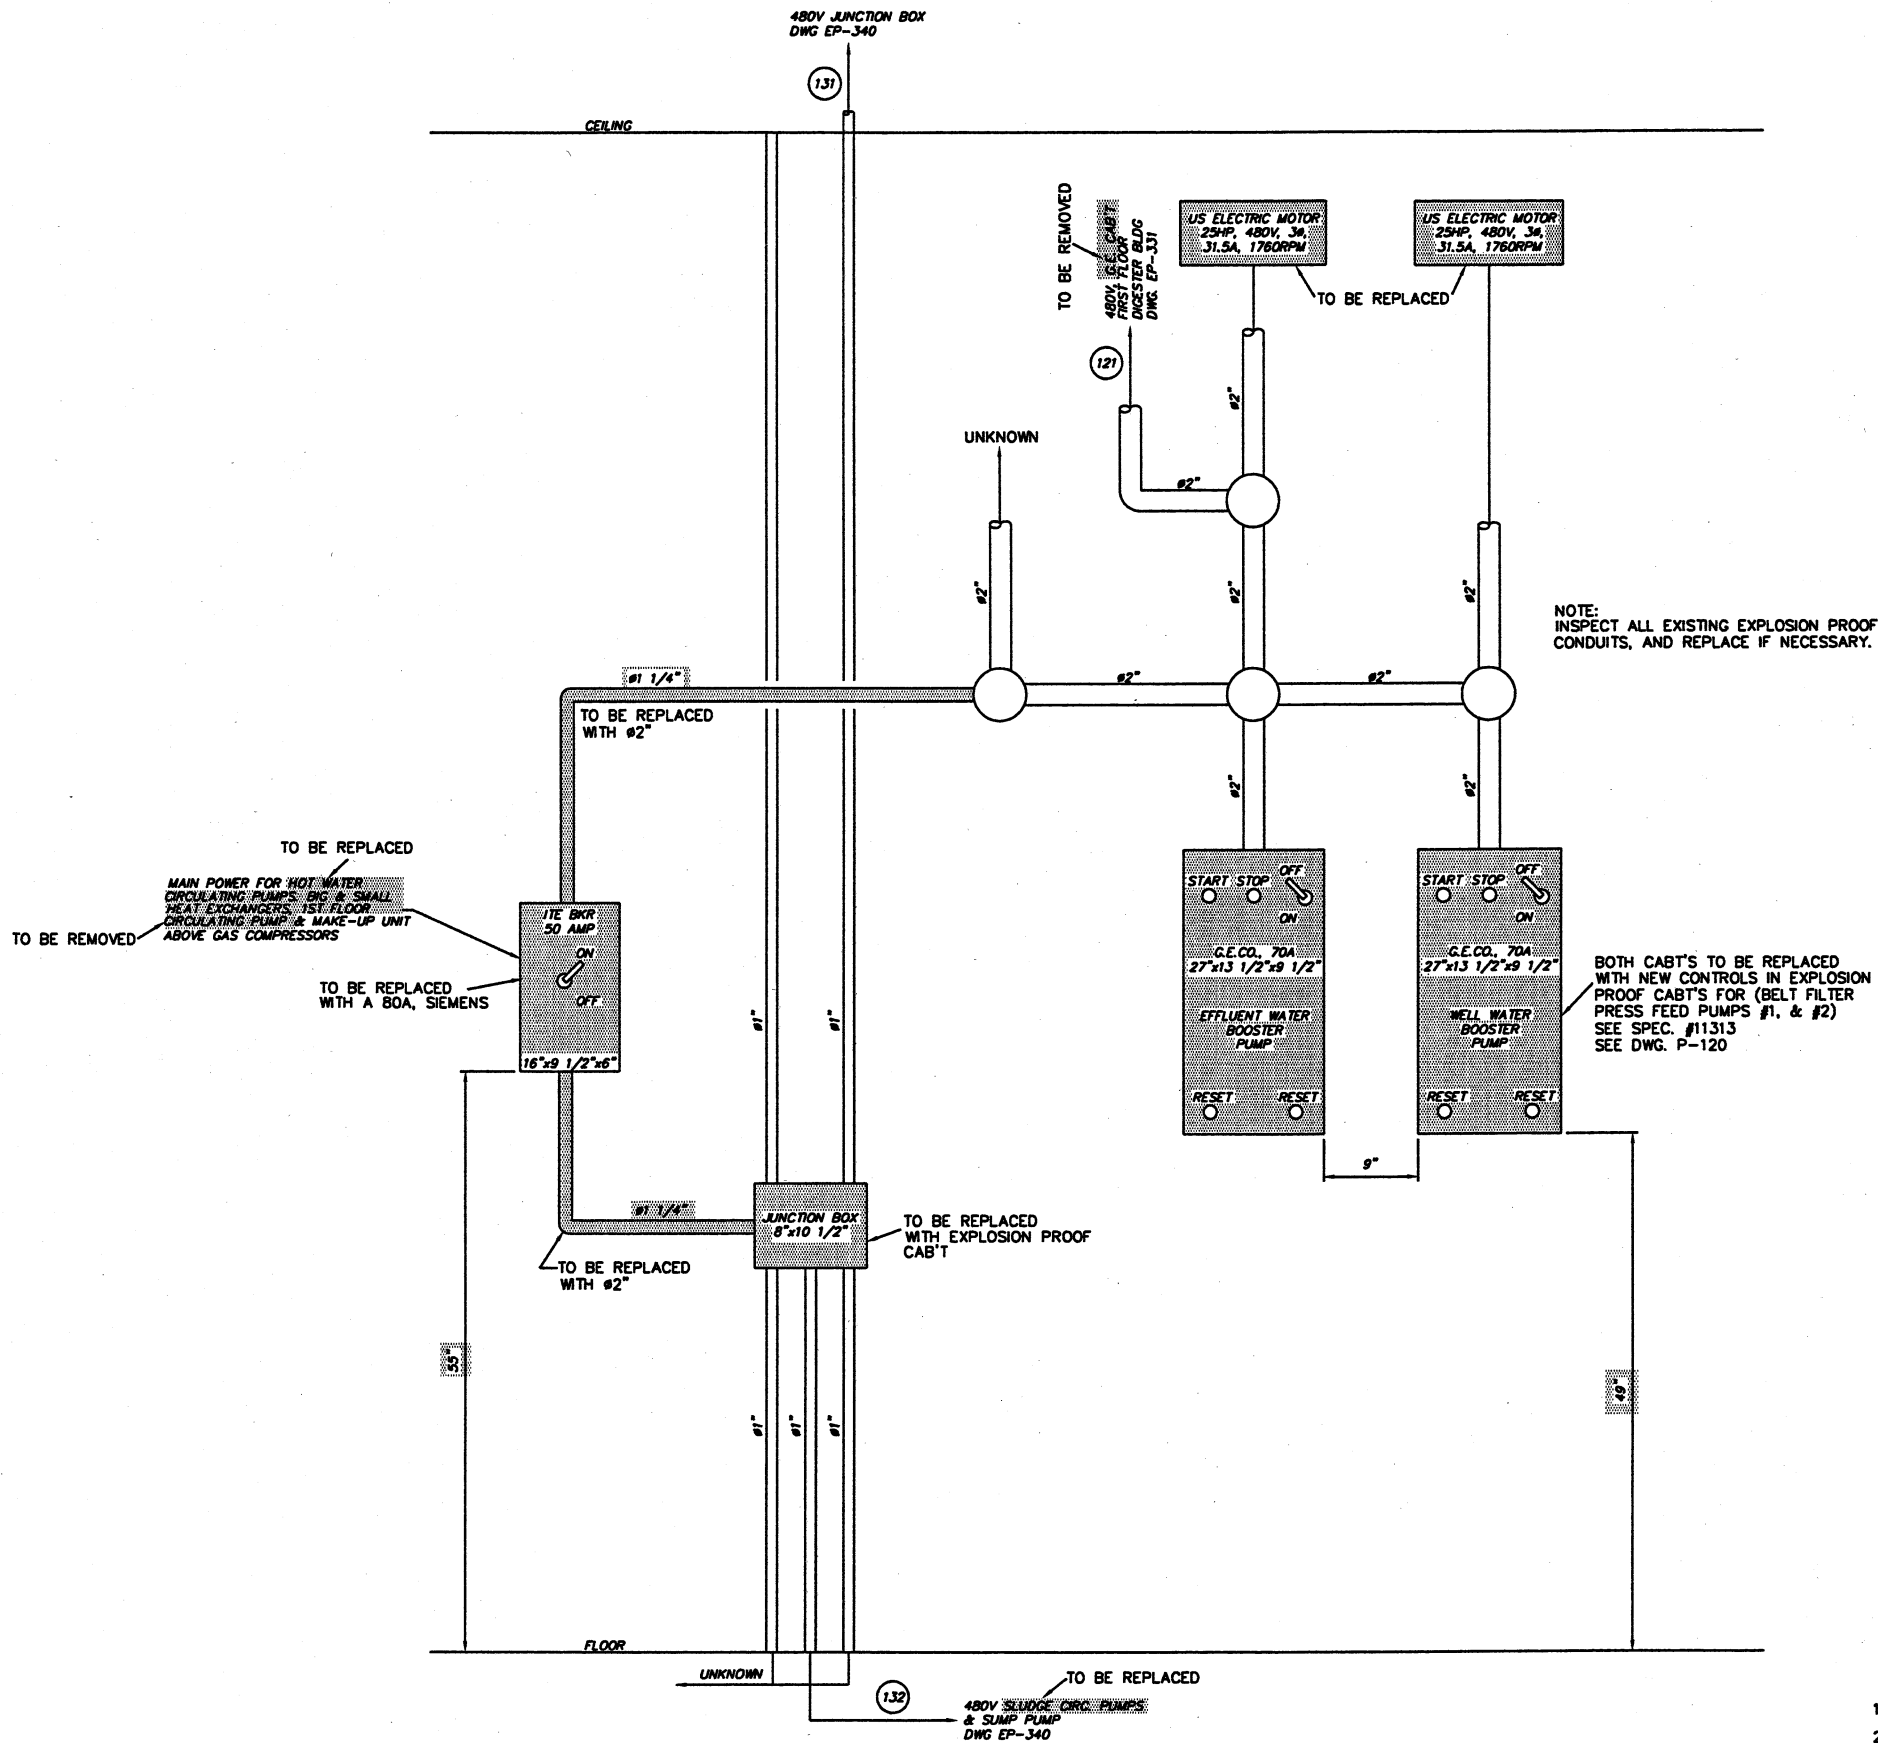

- NOTES
1. ITEMS FOR DEMOLITION
 2. ALL BOX'S, MOTORS & CONDUITS TO MEET (NEC) CLASSIFIED HAZARDOUS LOCATION CLASS 1, DIVISION 1, GROUP D.

CTI ENVIRONMENTAL, INC.
ENGINEERS IN WATER AND EARTH SCIENCES
UNIONTOWN, OHIO

CITY OF MASSILLON, OHIO
WWTP UPGRADE 2000
TR. "D", EFFLUENT & WELL WATER BOOSTER PUMPS
DEMOLITION PLAN, LOCATED IN MIDDLE OF TUNNEL

SEI & ASSOCIATES, INC.
MASSILLON, OHIO
5674

JOB NO.
E9031
DATE
3/01/01
SCALE
1 1/2" = 12"
SHEET
EP336-D