



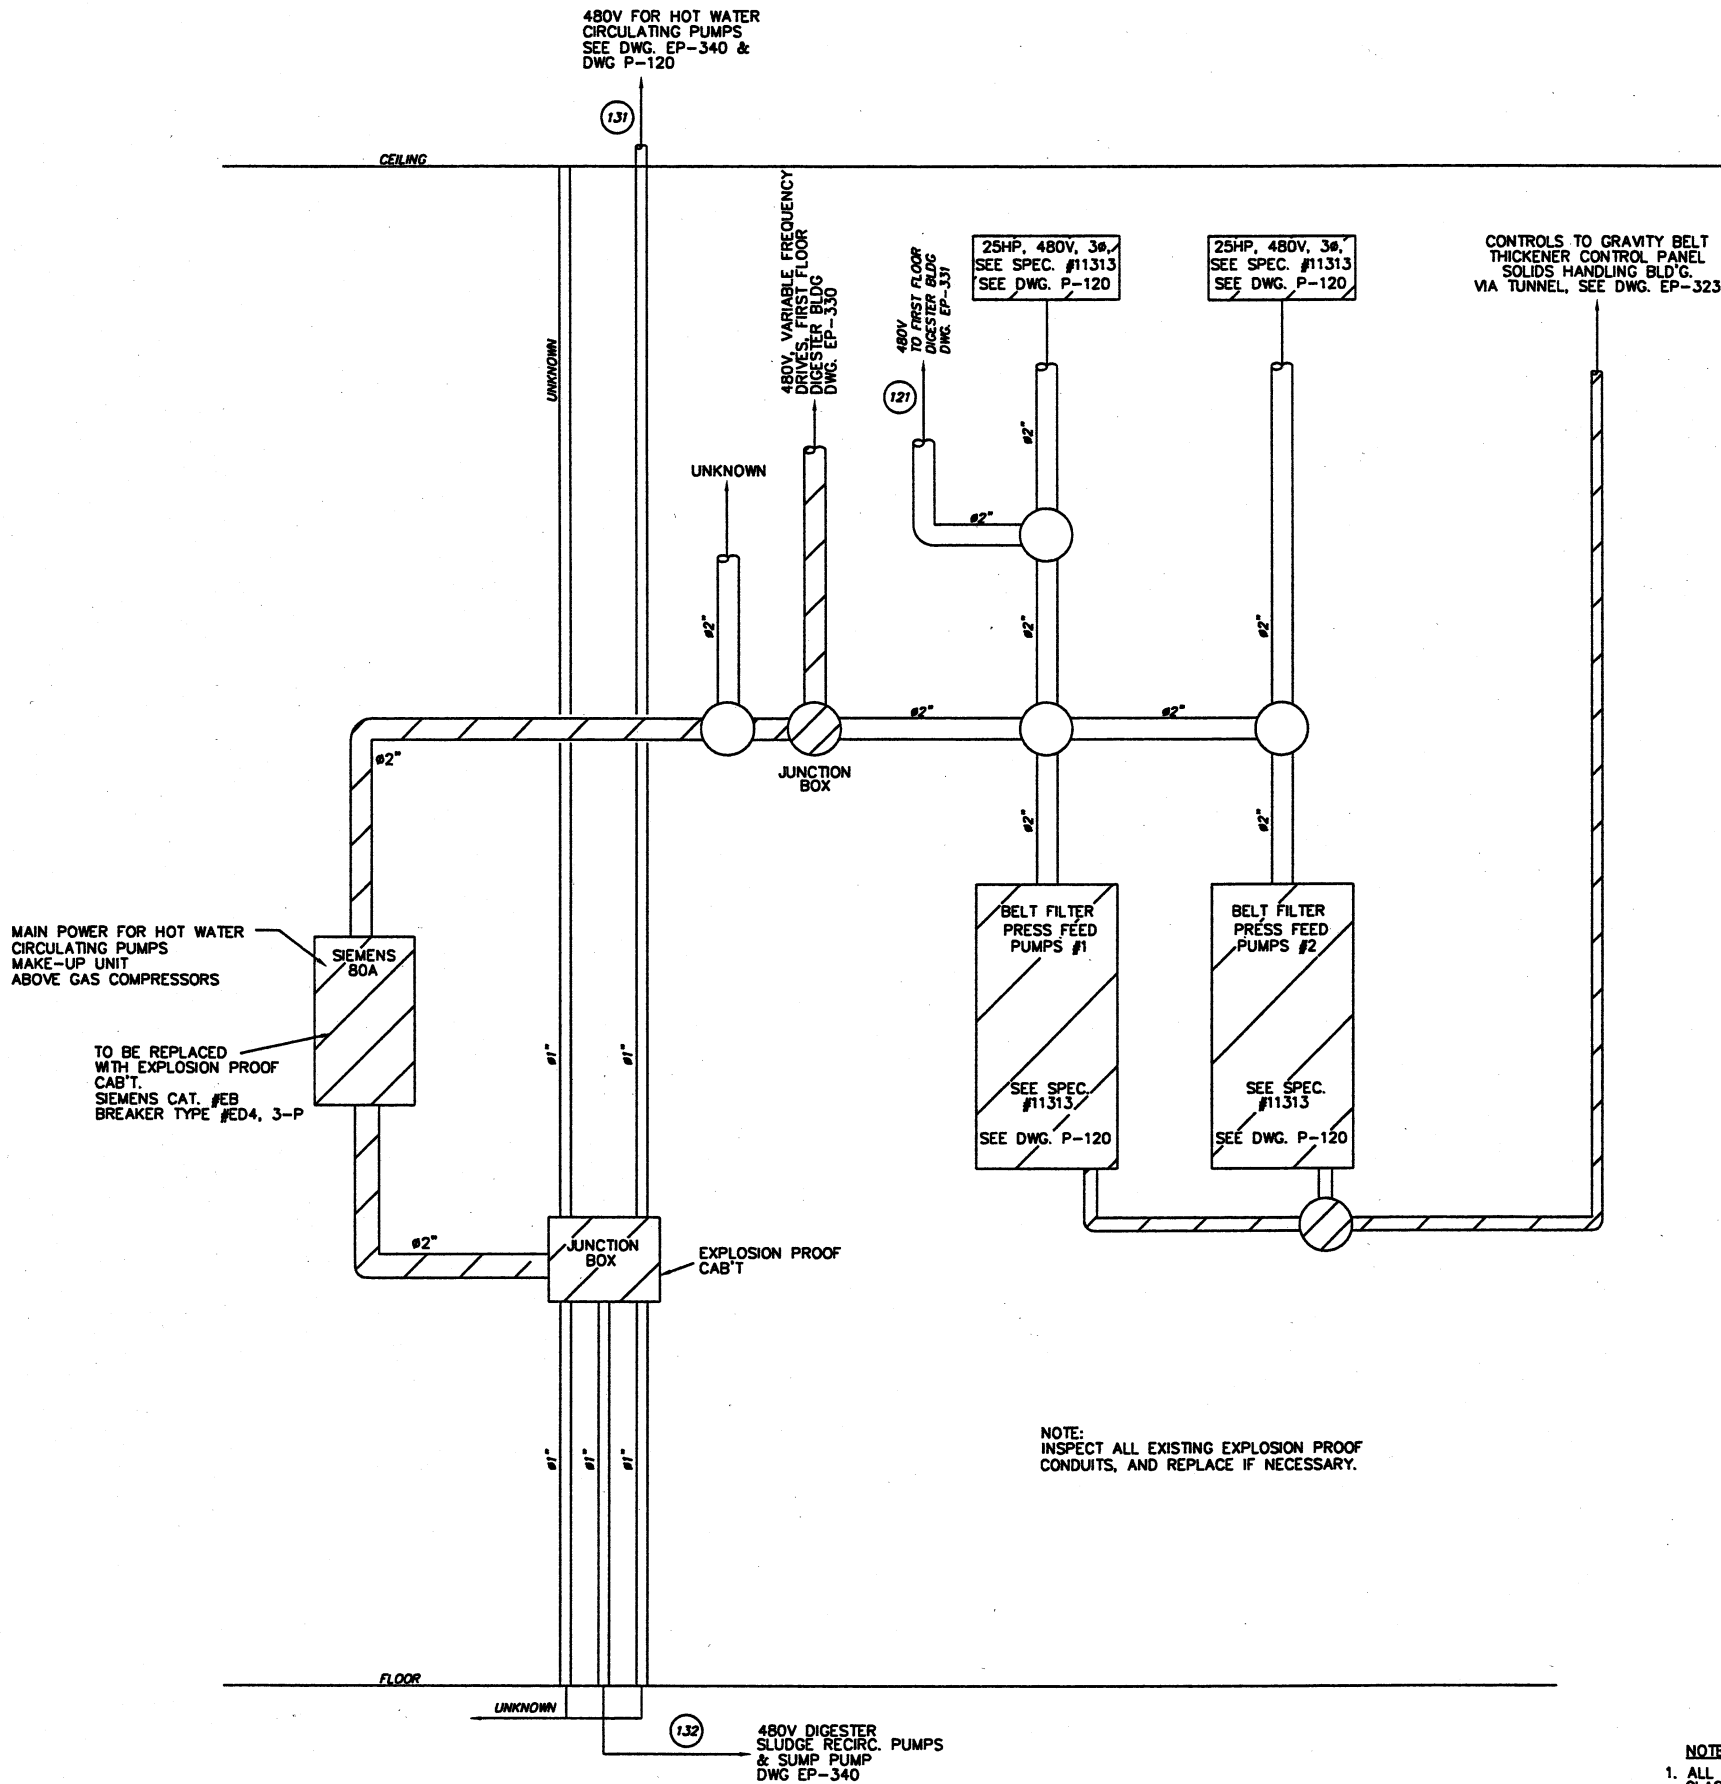

- NOTES
- ALL BOX'S, MOTORS & CONDUITS TO MEET (NEC) CLASSIFIED HAZARDOUS LOCATION CLASS I, DIVISION 1, GROUP D
 - ITEMS TO BE ADDED

ENVIRONMENTAL, INC.
ENGINEERS, ARCHITECTS AND EARTH SCIENCES
CITY OF MASSILLON, OHIO
WWTP UPGRADE 2000
TR. "D2", BELT FILTER PRESS FEED PUMPS
LOCATED IN MIDDLE OF TUNNEL

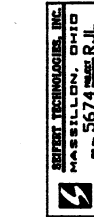

DESIGNED BY	NO.	DESCRIPTIONS	DATE	BY	APP'D
STI/TSS					
STI/TSS					
STI/TSS					
STI/TSS					
STI/TSS					

JOB NO.
E9031
DATE
4/18/01
SCALE
1 1/2" = 12"
SHEET
EP336