


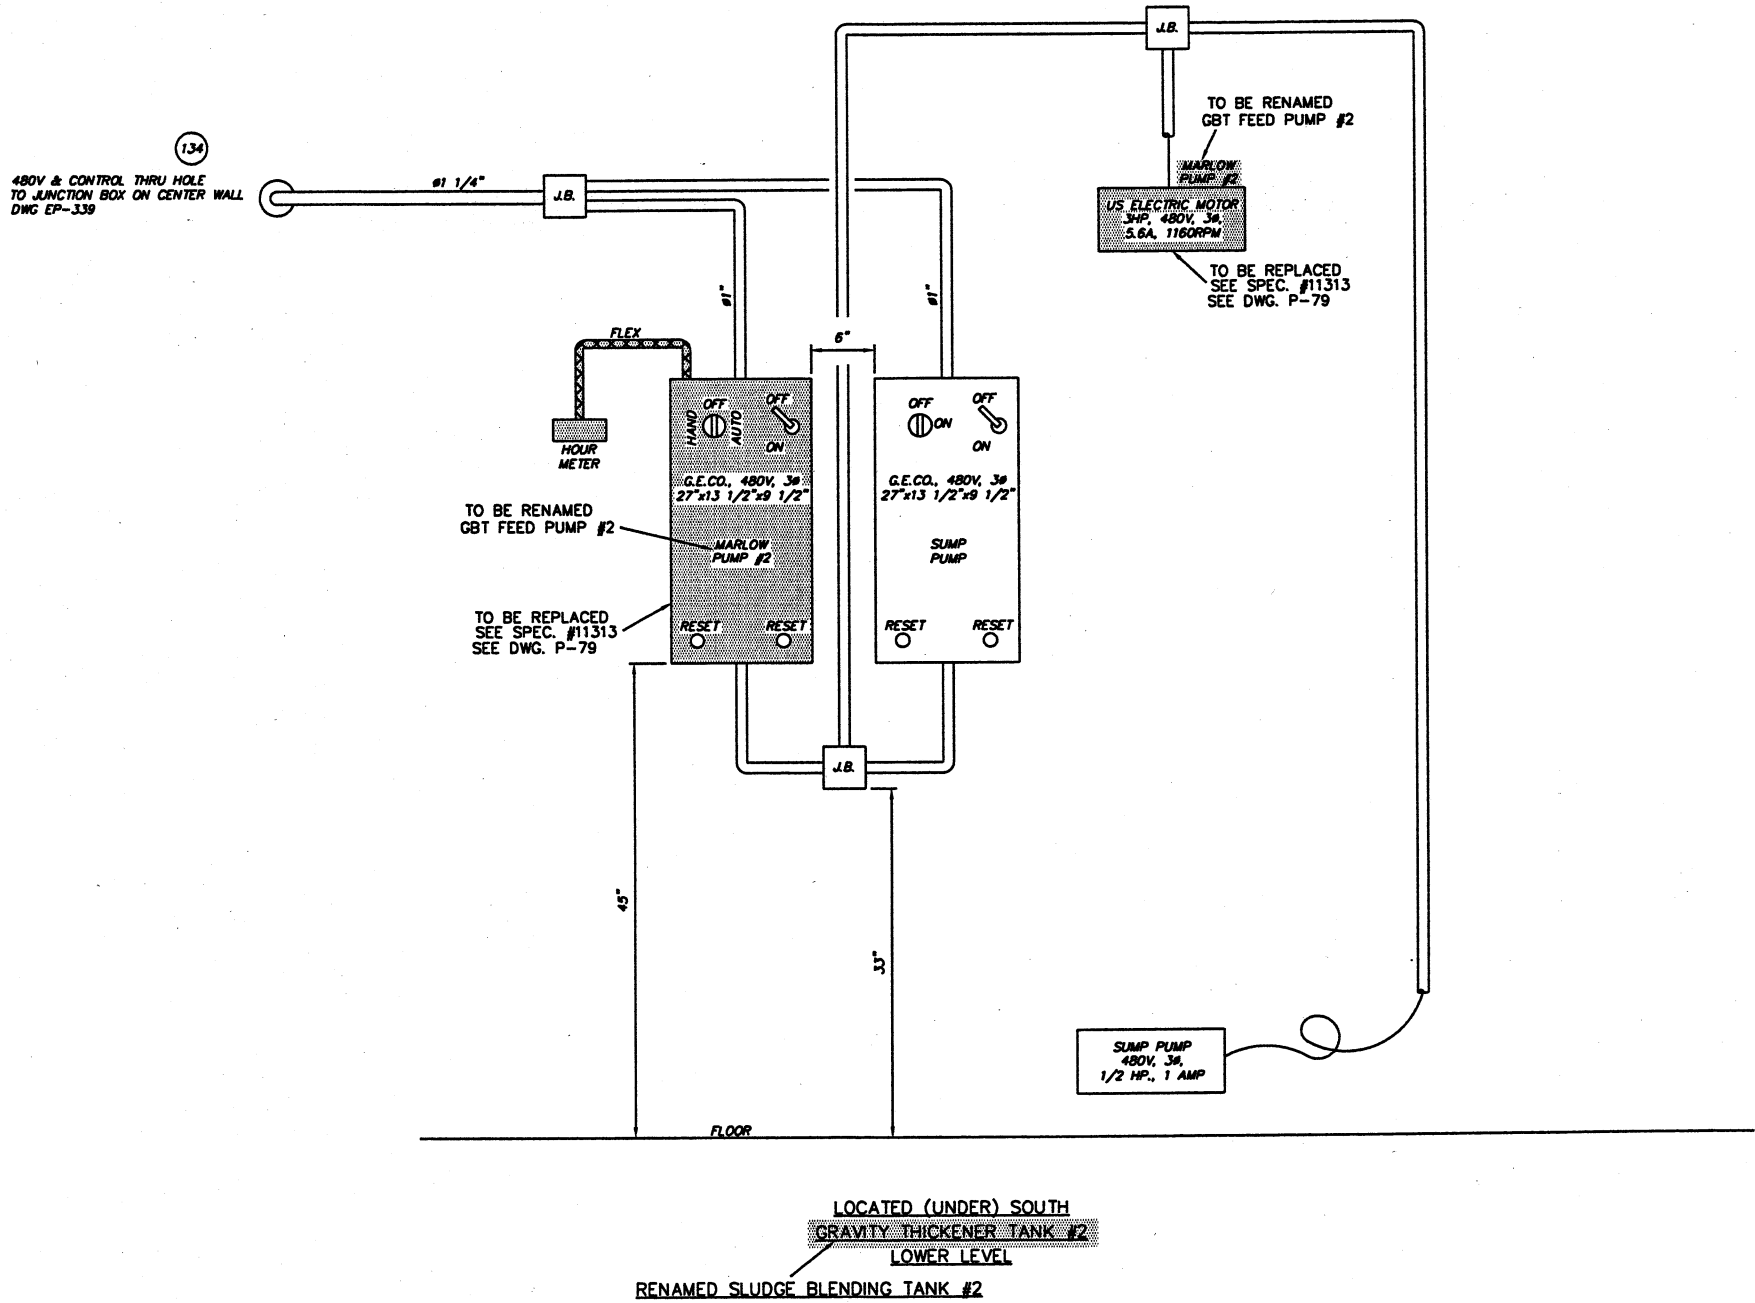

CTI ENVIRONMENTAL, INC.
ENGINEERS IN WATER AND EARTH SCIENCES
UNIONTOWN, OHIO

CITY OF MASSILLON, OHIO
WWTP UPGRADE 2000
TR. "D", MARLOW PUMP #2 DEMOLITION PLAN
LOWER LEVEL, DIGESTER BLDG.

JOB NO.	E9031
DATE	3/1/01
SCALE	1 1/2" = 12"
SHEET	EP337-D

9031SPLE337D.DWG

DESIGNED BY	STI/TSS	NO.	DESCRIPTIONS	DATE	BY	APPD
STI/RRR						
STI/TSS						
STI/RL						

SEBEST TECHNOLOGIES, INC.
MASSILLON, OHIO
#5674 R.J.L.