


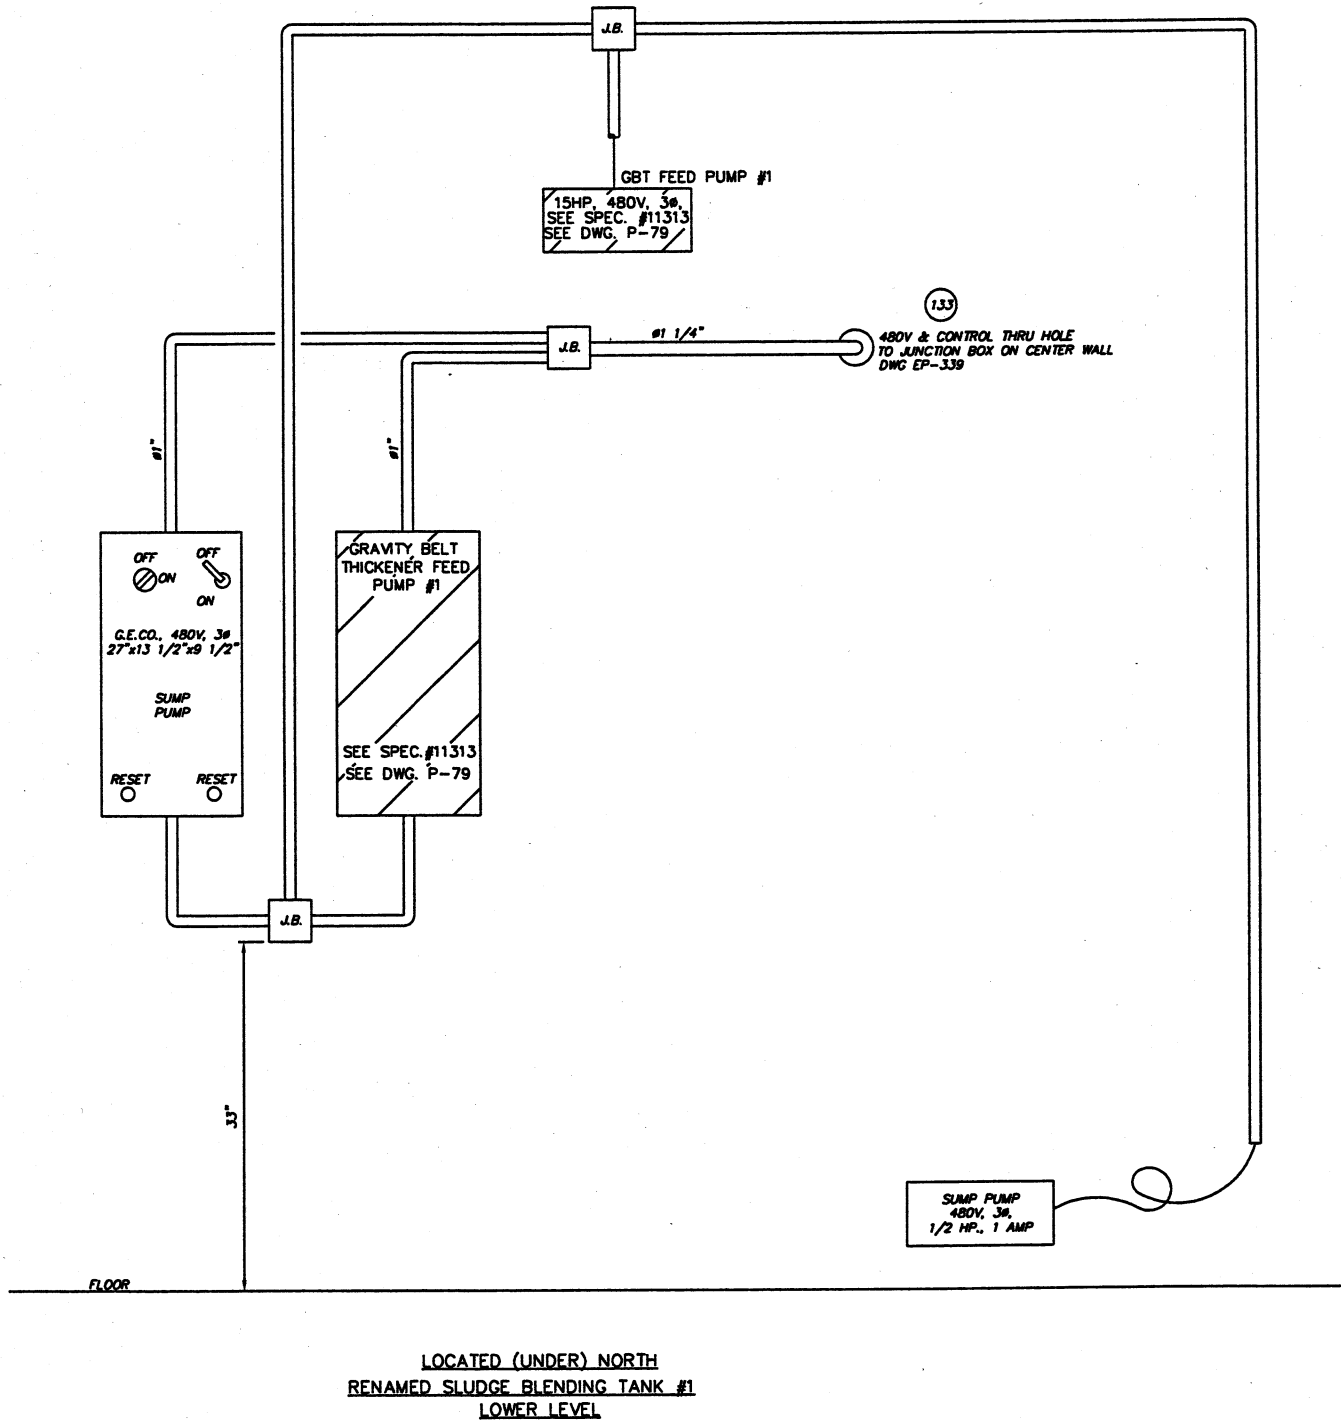

NOTE
1. ITEMS FOR ADDITION

CTI ENVIRONMENTAL, INC. ENGINEERS IN WATER AND EARTH SCIENCES UNIONTOWN, OHIO	DESIGNED BY STI/TSS	NO.	REVISIONS	DATE	BY	APPD
	DRAWN BY STI/TSS		DESCRIPTIONS			
CITY OF MASSILLON, OHIO WWTP UPGRADE 2000 TR. "D2" GRAVITY BELT THICKENER FEED PUMP #1 LOWER LEVEL, DIGESTER BLDG.	CHECKED BY STI/TSS					
	APPROVED BY STI/ROL					

JOB NO. E9031
DATE 4/20/01
SCALE 1 1/2" = 12"
SHEET EP338

9031SPLE338.DWG