
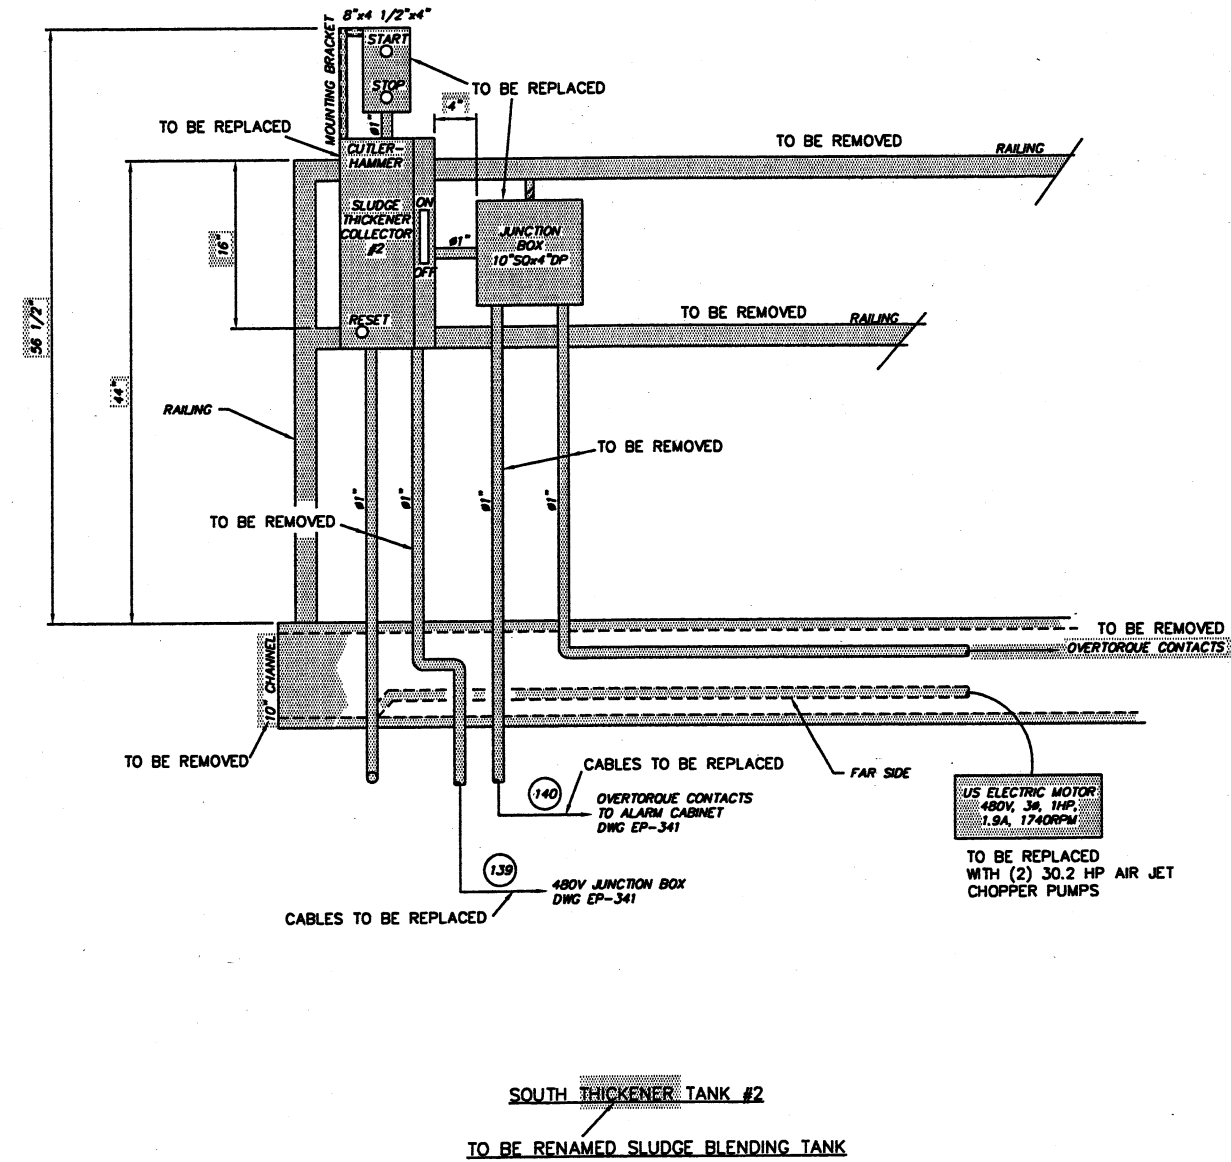


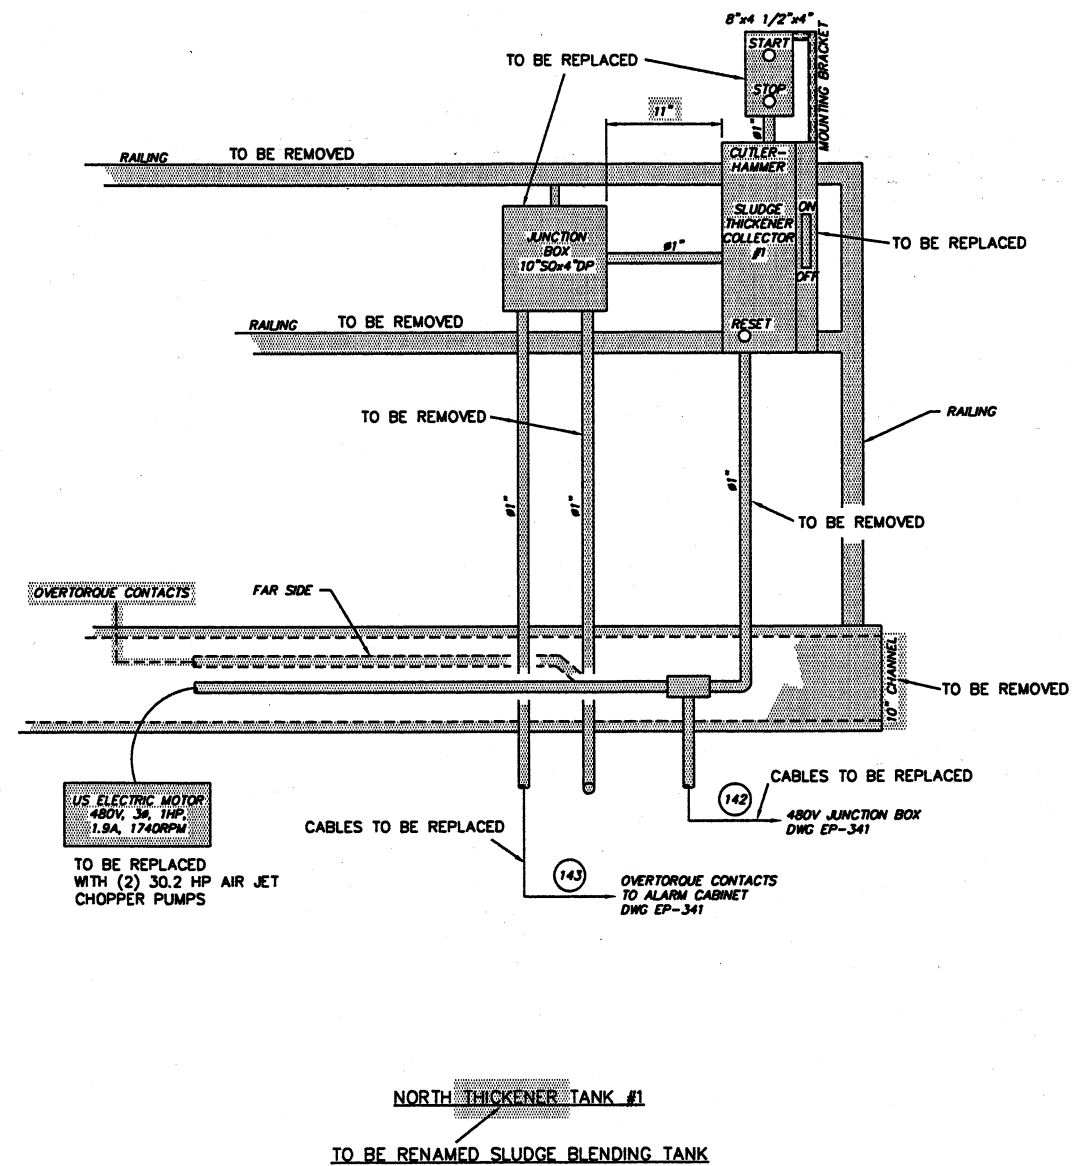

NOTE
1. ITEMS FOR DEMOLITION

DESIGNED BY		REVISIONS		DATE		BY		APP'D	
STI/TSS		DESCRIPTIONS							
DRAWN BY									
STI/RRR									
CHECKED BY									
STI/TSS									
APPROVED BY									
STI/R/L									

CFI ENVIRONMENTAL, INC.
ENGINEERS IN WATER AND EARTH SCIENCES
UNIONTOWN, OHIO

CITY OF MASSILLON, OHIO
WWTP UPGRADE 2000
TRANSFORMER "D" GRAVITY THICKENER TANK #1 AND #2
DEMOLITION PLAN

JOB NO.
E9031
DATE
7/5/01
SCALE
1 1/2" = 12"
SHEET
EP342-D