



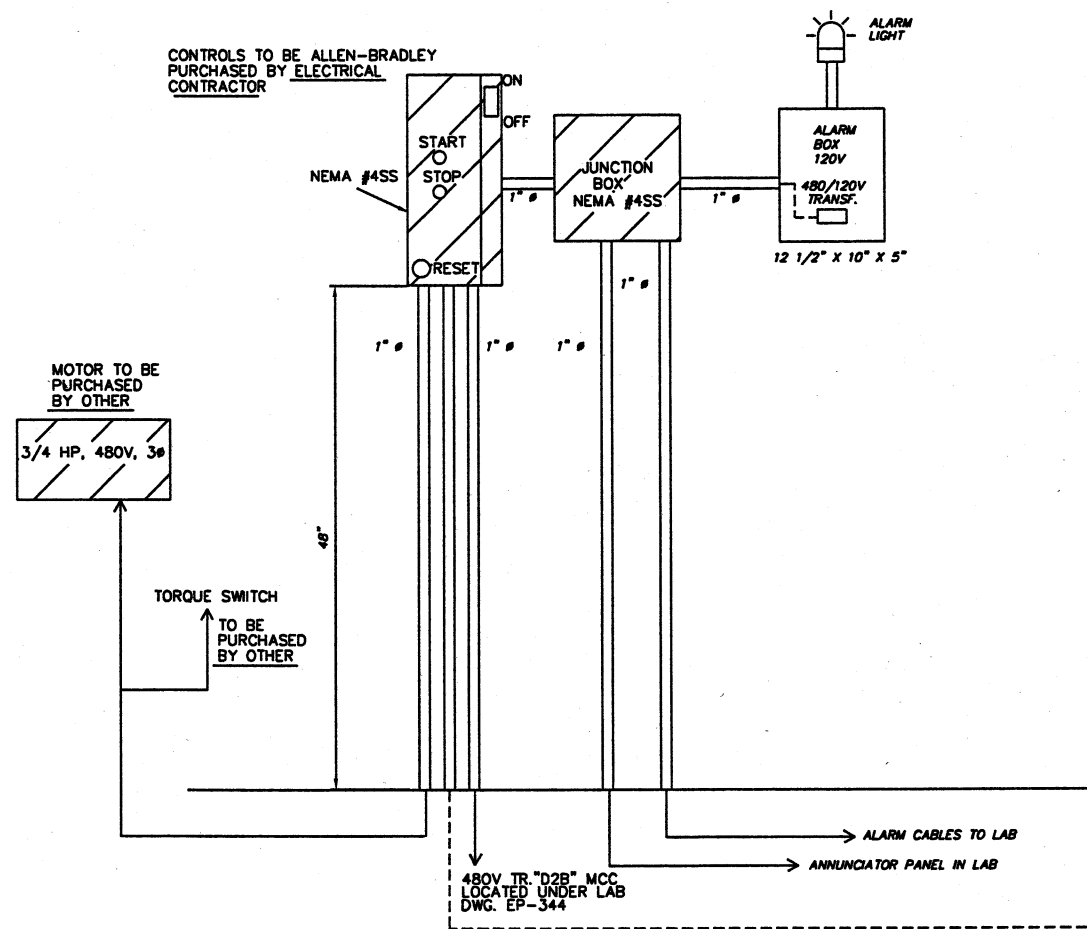

LOCATED ON RAILING OF SECONDARY CLARIFIER NO.2, FACING EAST

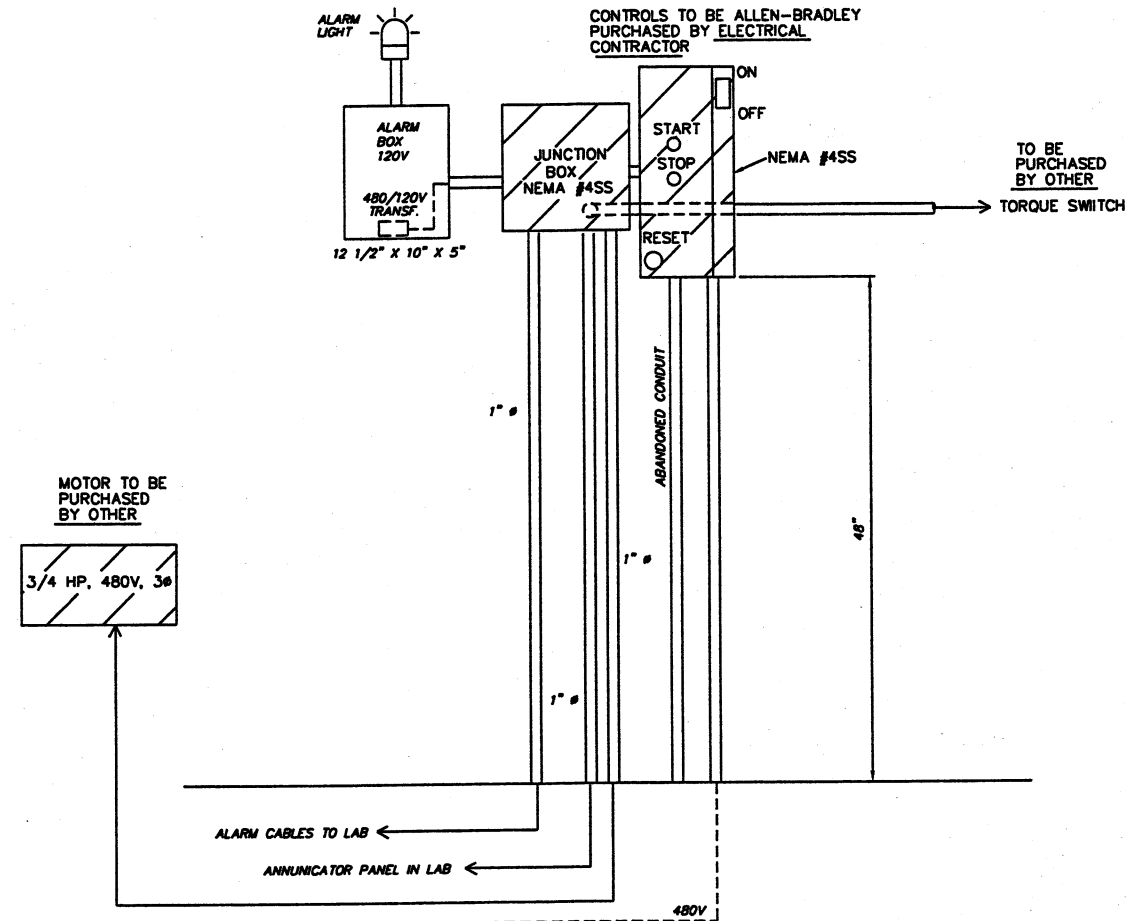

LOCATED ON RAILING OF SECONDARY CLARIFIER NO.1, FACING WEST

NOTE
1. ITEMS FOR ADDITION

ENVIRONMENTAL, INC.
ENGINEERS IN WATER AND EARTH SCIENCES
CITY OF MASSILLON, OHIO
WWTP UPGRADE 2000
TR. "D2", SECONDARY CLARIFIERS #1 & #2

CTI

ENVIRONMENTAL, INC.
ENGINEERS IN WATER AND EARTH SCIENCES
CITY OF MASSILLON, OHIO
WWTP UPGRADE 2000
TR. "D2", SECONDARY CLARIFIERS #1 & #2

TR. "D2", SECONDARY CLARIFIERS #1 & #2

JOB NO.
E9031
DATE
2/23/01
SCALE
1 1/2" = 12"
SHEET
EP352

9031SPLE352.DWG