


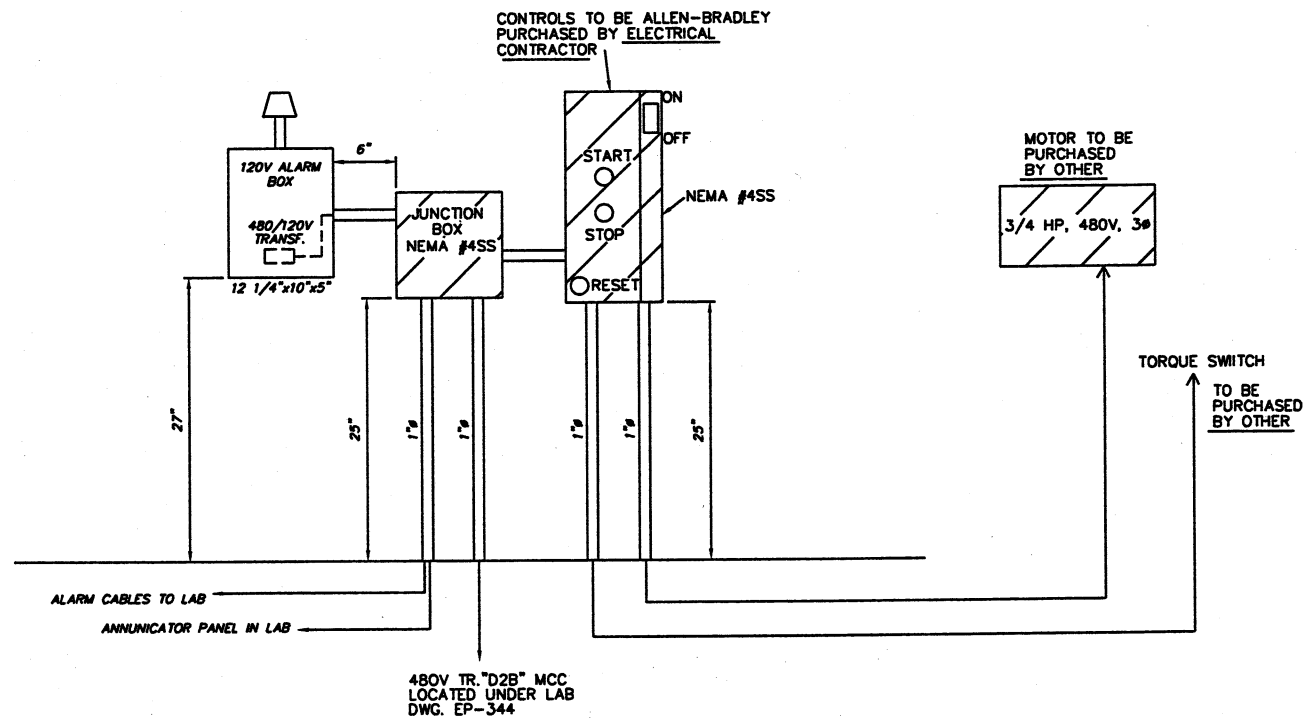

CLARIFIER #3 LOOKING EAST

NOTE
1. ITEMS FOR ADDITION 

CTI ENVIRONMENTAL, INC.
ENGINEERS IN WATER AND EARTH SCIENCES
UNIONTOWN, OHIO

CITY OF MASSILLON, OHIO
WWTP UPGRADE 2000
TRANSFORMER "D2" ALARM BOX
CLARIFIER #3 LOOKING EAST

JOB NO.
E9031
DATE
2/26/01
SCALE
1 1/2" = 12"
SHEET
EP353

9031SPLE353.DWG

REVISIONS				
NO.	DESCRIPTIONS	DATE	BY	APP'D
STI/TSS				
DRAWN BY				
STI/RRR				
CHECKED BY				
STI/TSS				
APPROVED BY				
STI/RJL				

SEIZET TECHNOLOGIES, INC.
MASSILLON, OHIO
JAN 5674 R.J.L.