


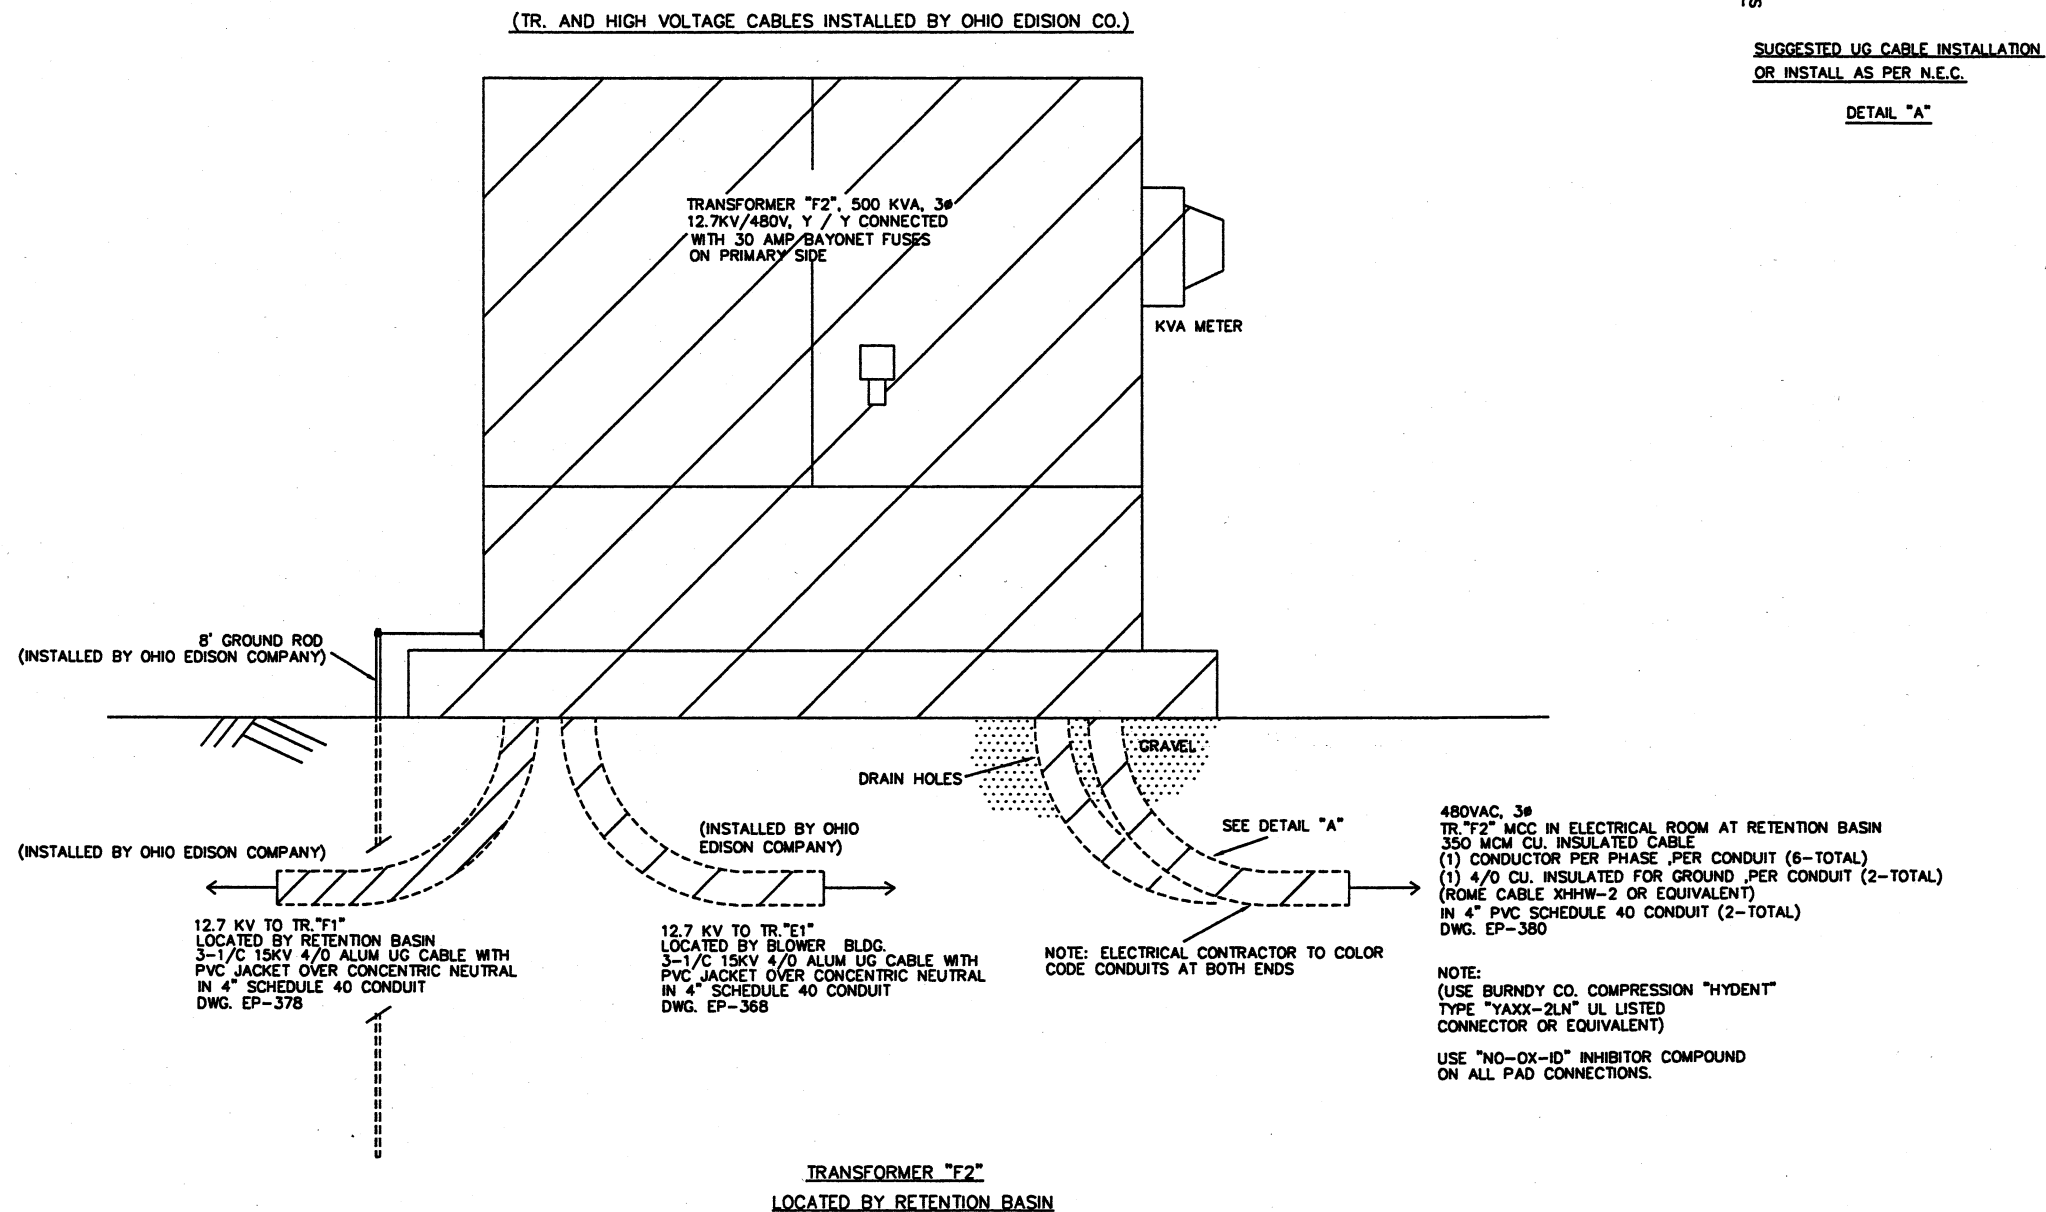

1. ITEMS FOR ADDITION

2. FOR ELECTRICAL SCHEMATICS SEE EPXX THRU EPXX



SEIFERT TECHNOLOGIES, INC.
MASSILLON, OHIO
5674 MAJOR R.J.

[illegible]

CFI ENVIRONMENTAL, INC.
ENGINEERS IN WATER AND EARTH SCIENCES
UNIONTOWN, OHIO

CITY OF MASSILLON, OHIO
WWTP UPGRADE 2000
TRANSFORMER "F2" LAYOUT
LOCATED BY RETENTION BASIN

JOB NO.
E9031
DATE
6/21/01
SCALE
1"=10"
SHEET
EP379