
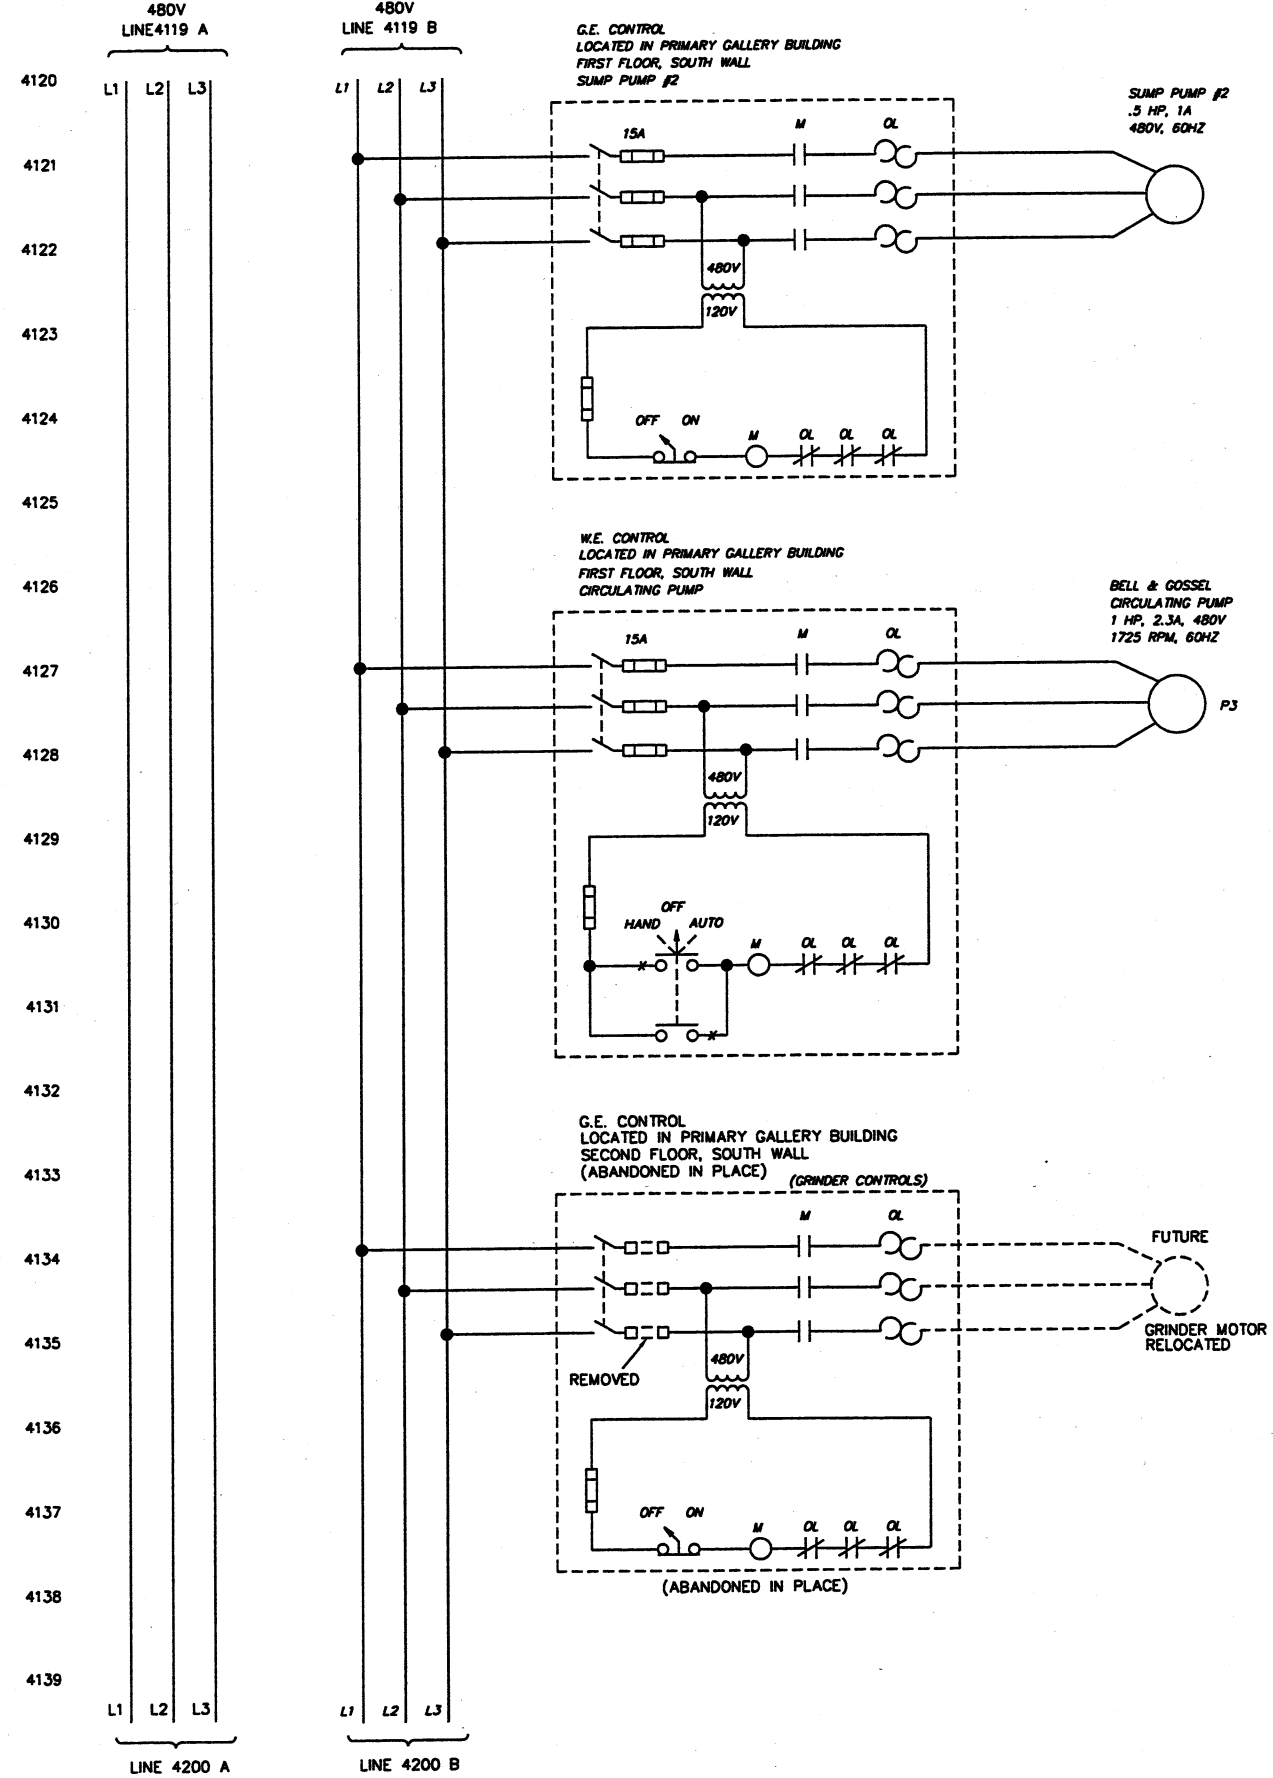


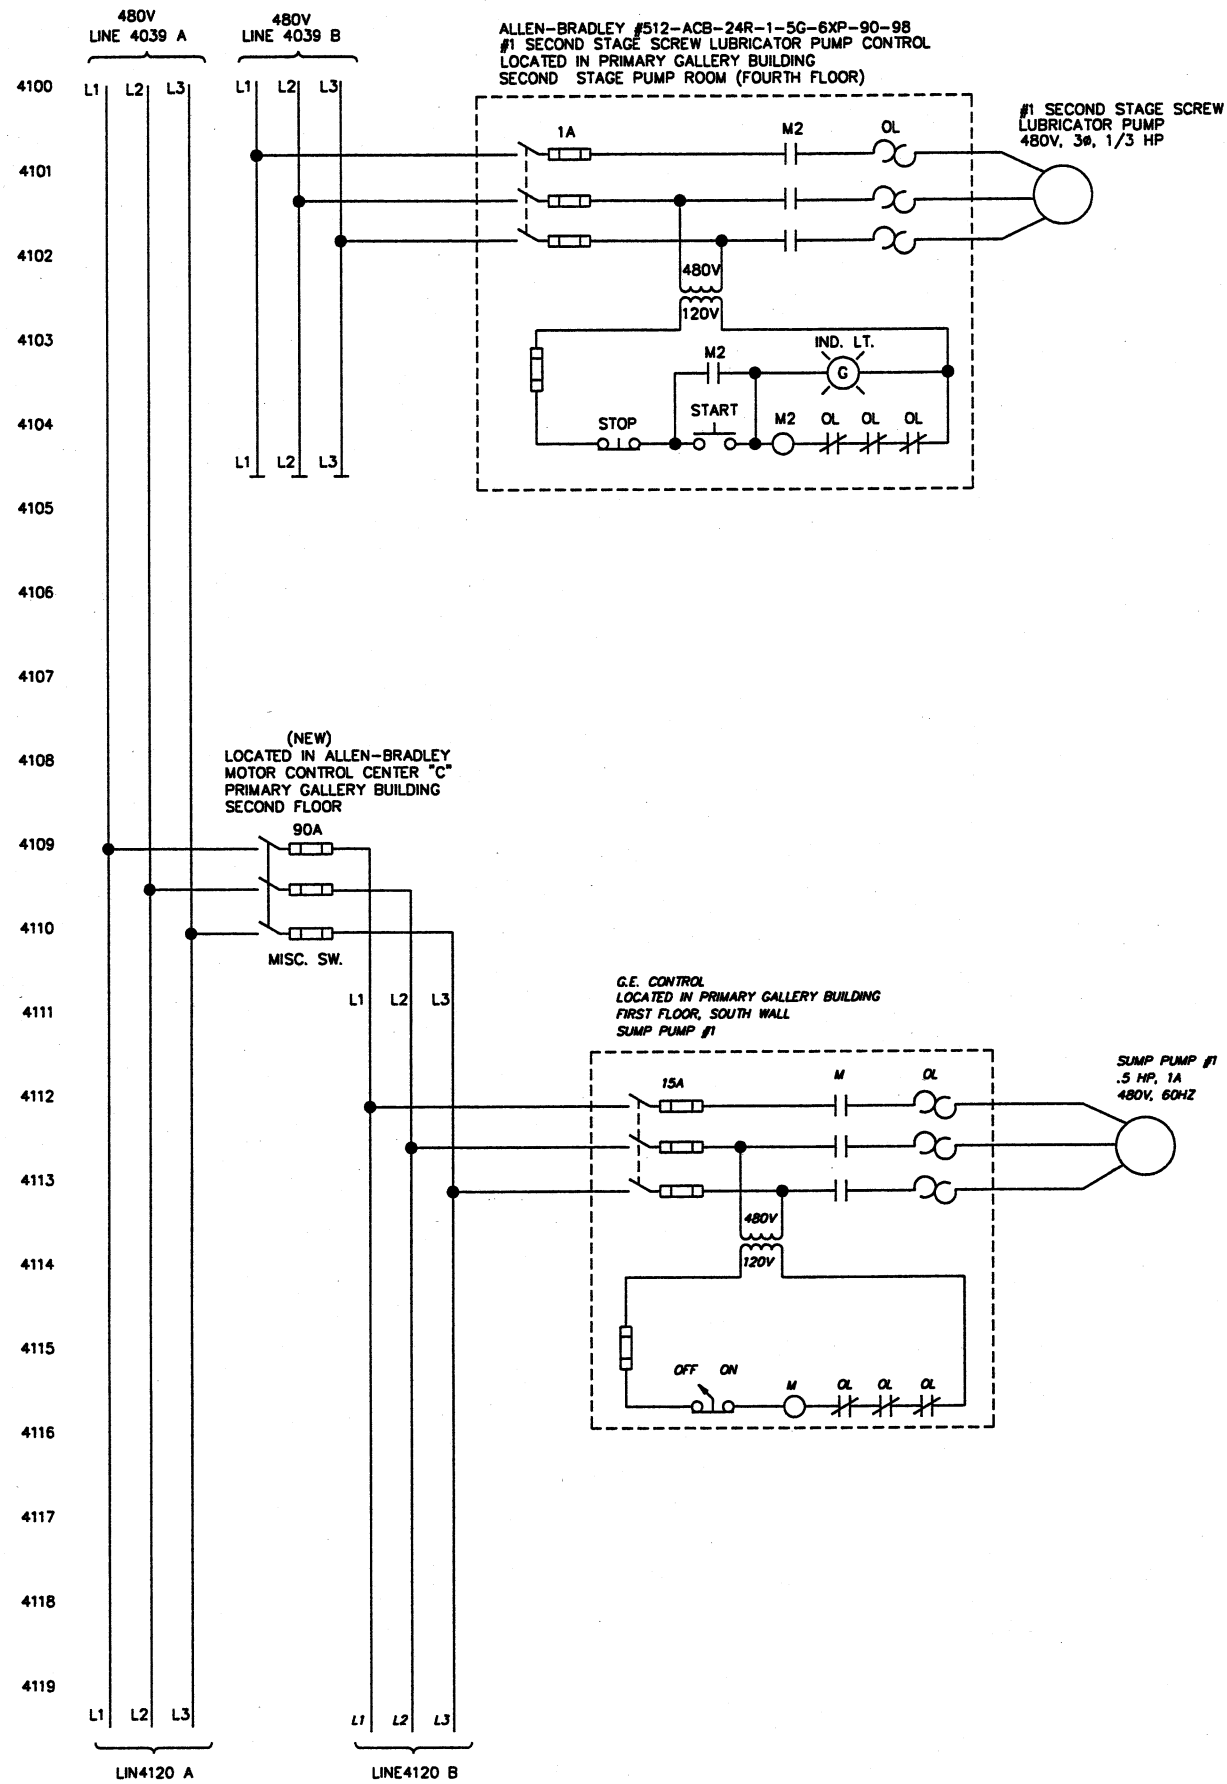

DESIGNED BY		REVISIONS		
STI/ISS	NO.	DESCRIPTIONS	DATE	BY
DRINK BY				
CHECKED BY				
STI/TSS				
APPROVED BY				
STI/R/L				

GT ENVIRONMENTAL, INC.
ENGINEERS IN WATER AND EARTH SCIENCES
UNIONTOWN, OHIO

CTI ENVIRONMENTAL, INC.
ENGINEERS IN WATER AND EARTH SCIENCES
UNIONTOWN, OHIO

CITY OF MASSILLON, OHIO
WWTP UPGRADE 2000
TRANSFORMER "C" MCC-C
PLUMBING

JOB NO.
E9031
DATE
2/16/01
SCALE
N/A
SHEET
EP41