


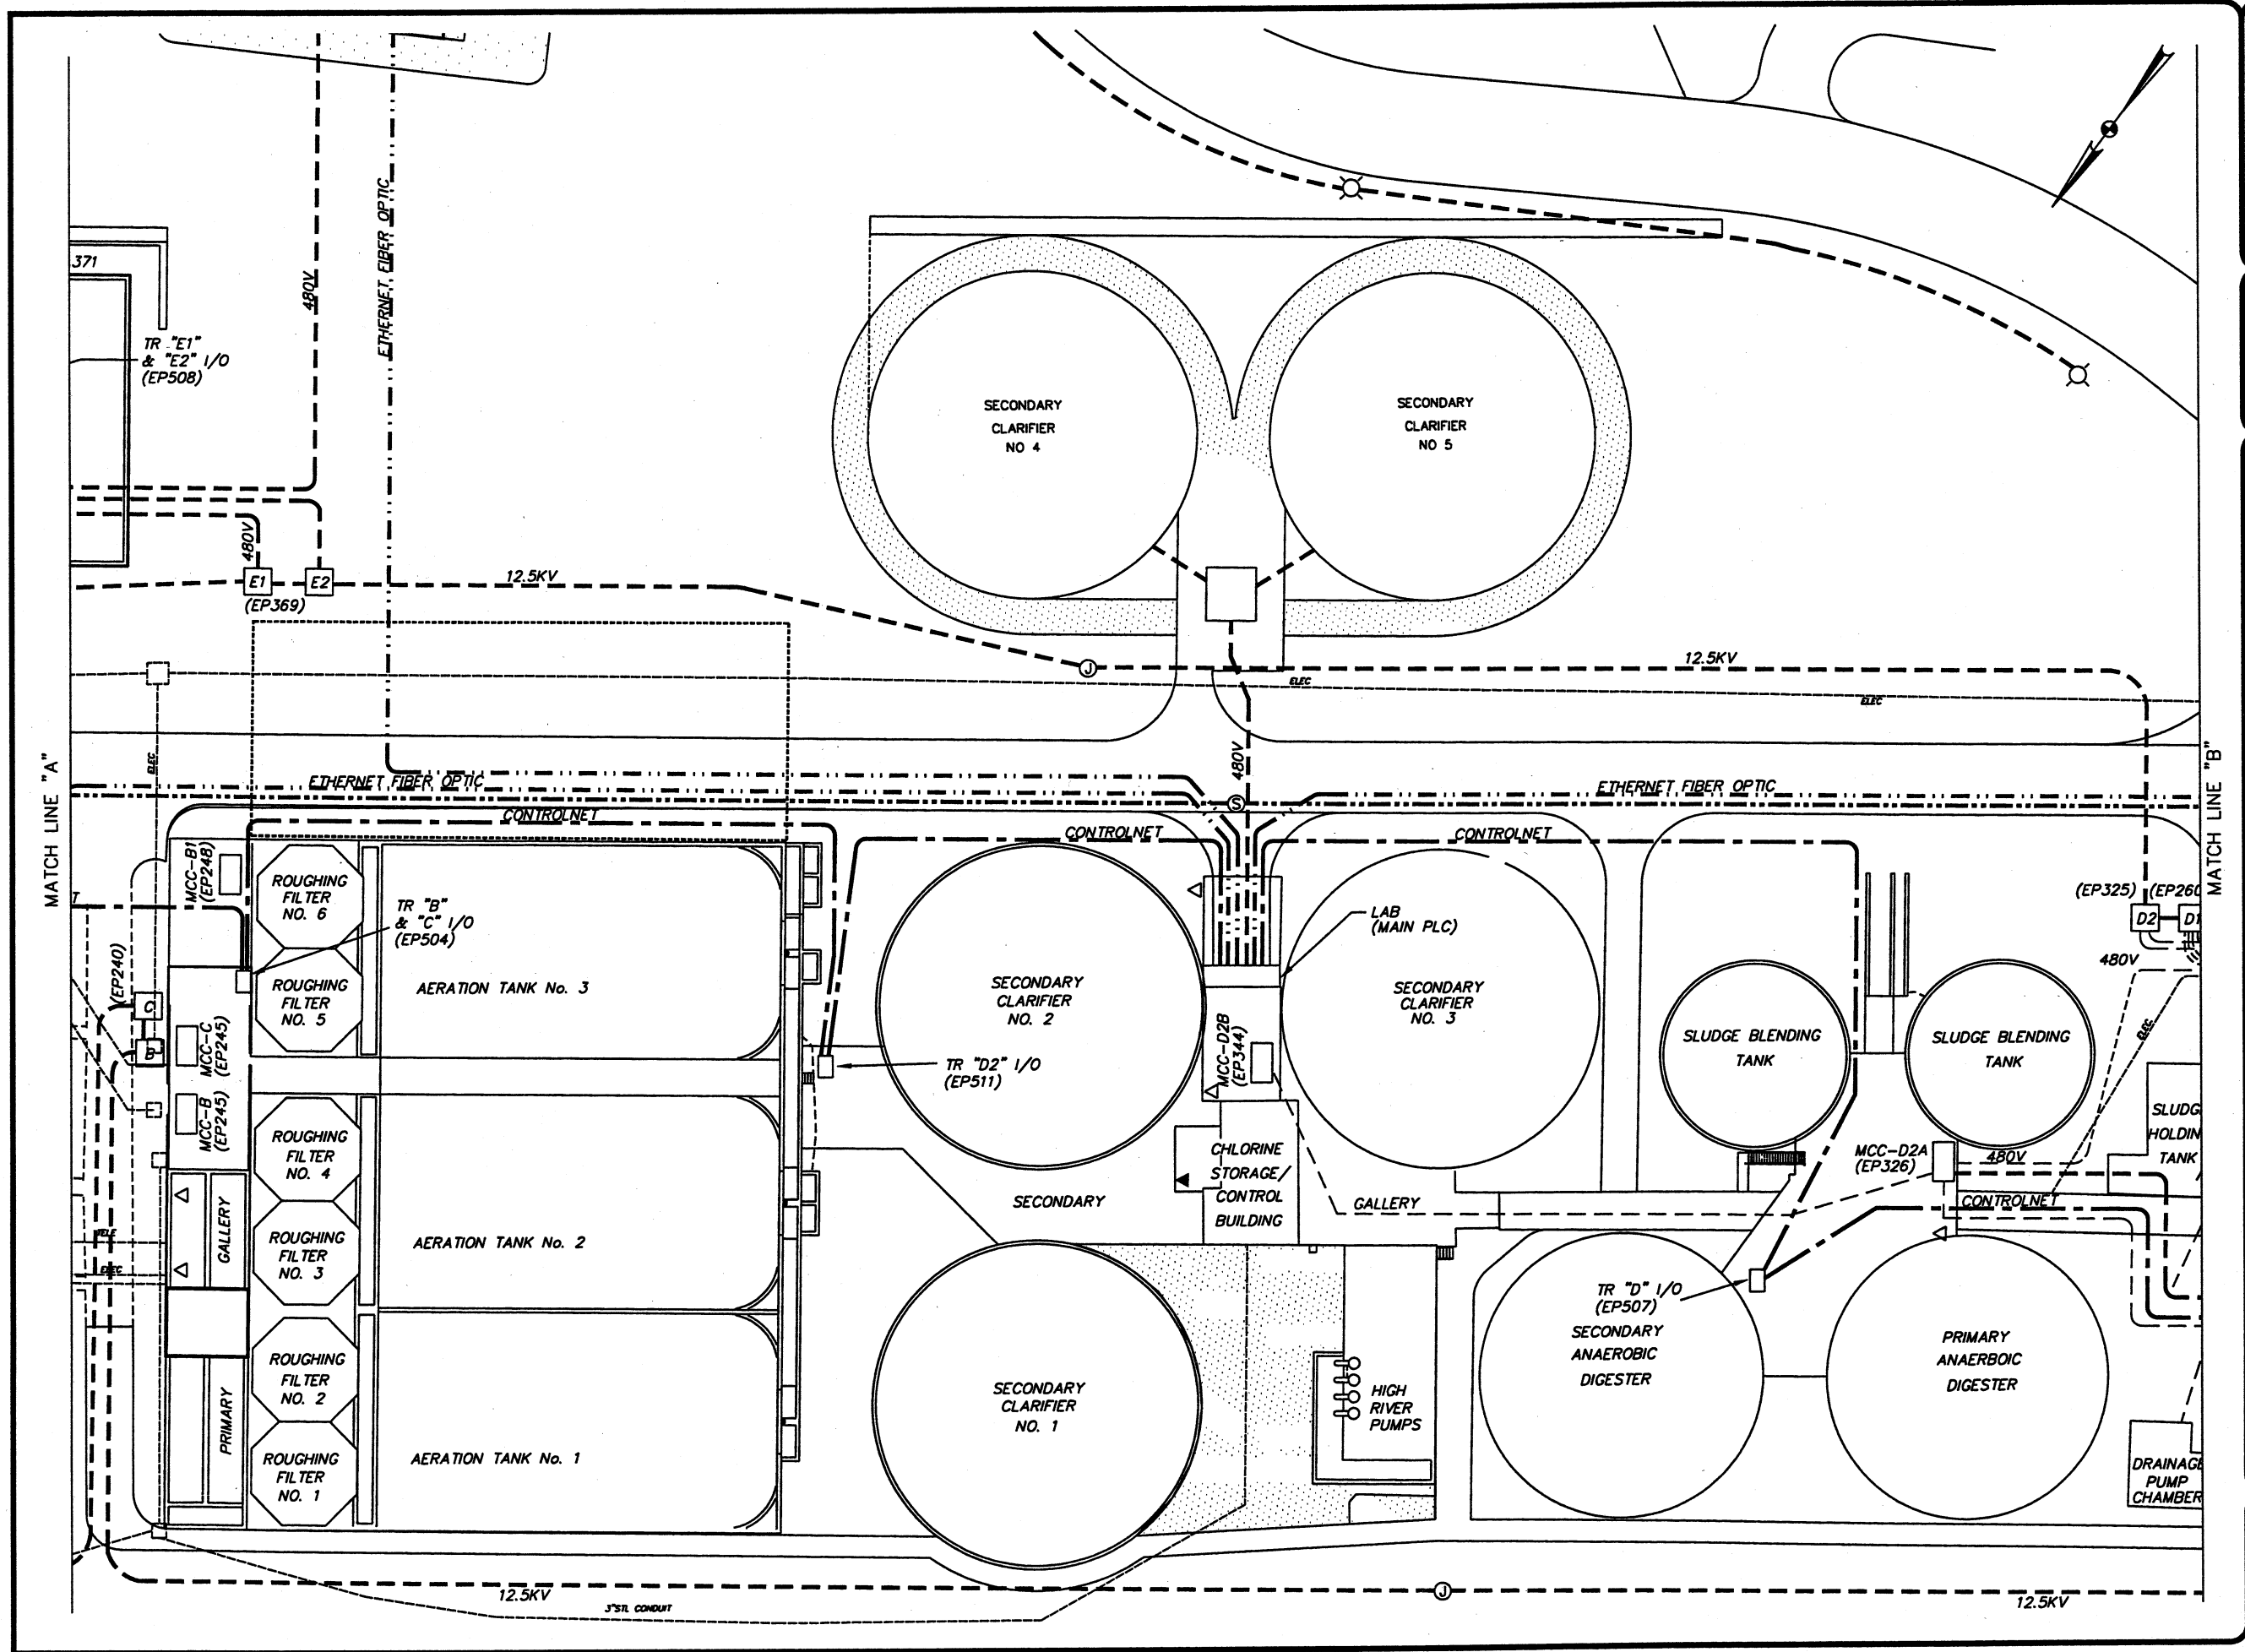

DESIGNED BY
STI/RRR

DRAWN BY
STI/RRR

CHECKED BY
STI/RRR

APPROVED BY
STI/RRR

NO.

DATE

BY

APP'D

DESCRIPTIONS

REVISIONS

ENVIRONMENTAL, INC.
ENGINEERS IN WATER AND EARTH SCIENCES
UNIONTOWN, OHIO

CITY OF MASSILLON, OHIO
WWTP UPGRADE 2000
ELECTRICAL RUNS, SHEET 3 OF 4

JOB NO.
E9031

DATE
2/14/01

SCALE
1"=20'

SHEET
EP452

9031SP1452.DWG

