


SECONDARY
CLARIFIER #4

SECONDARY
CLARIFIER #5

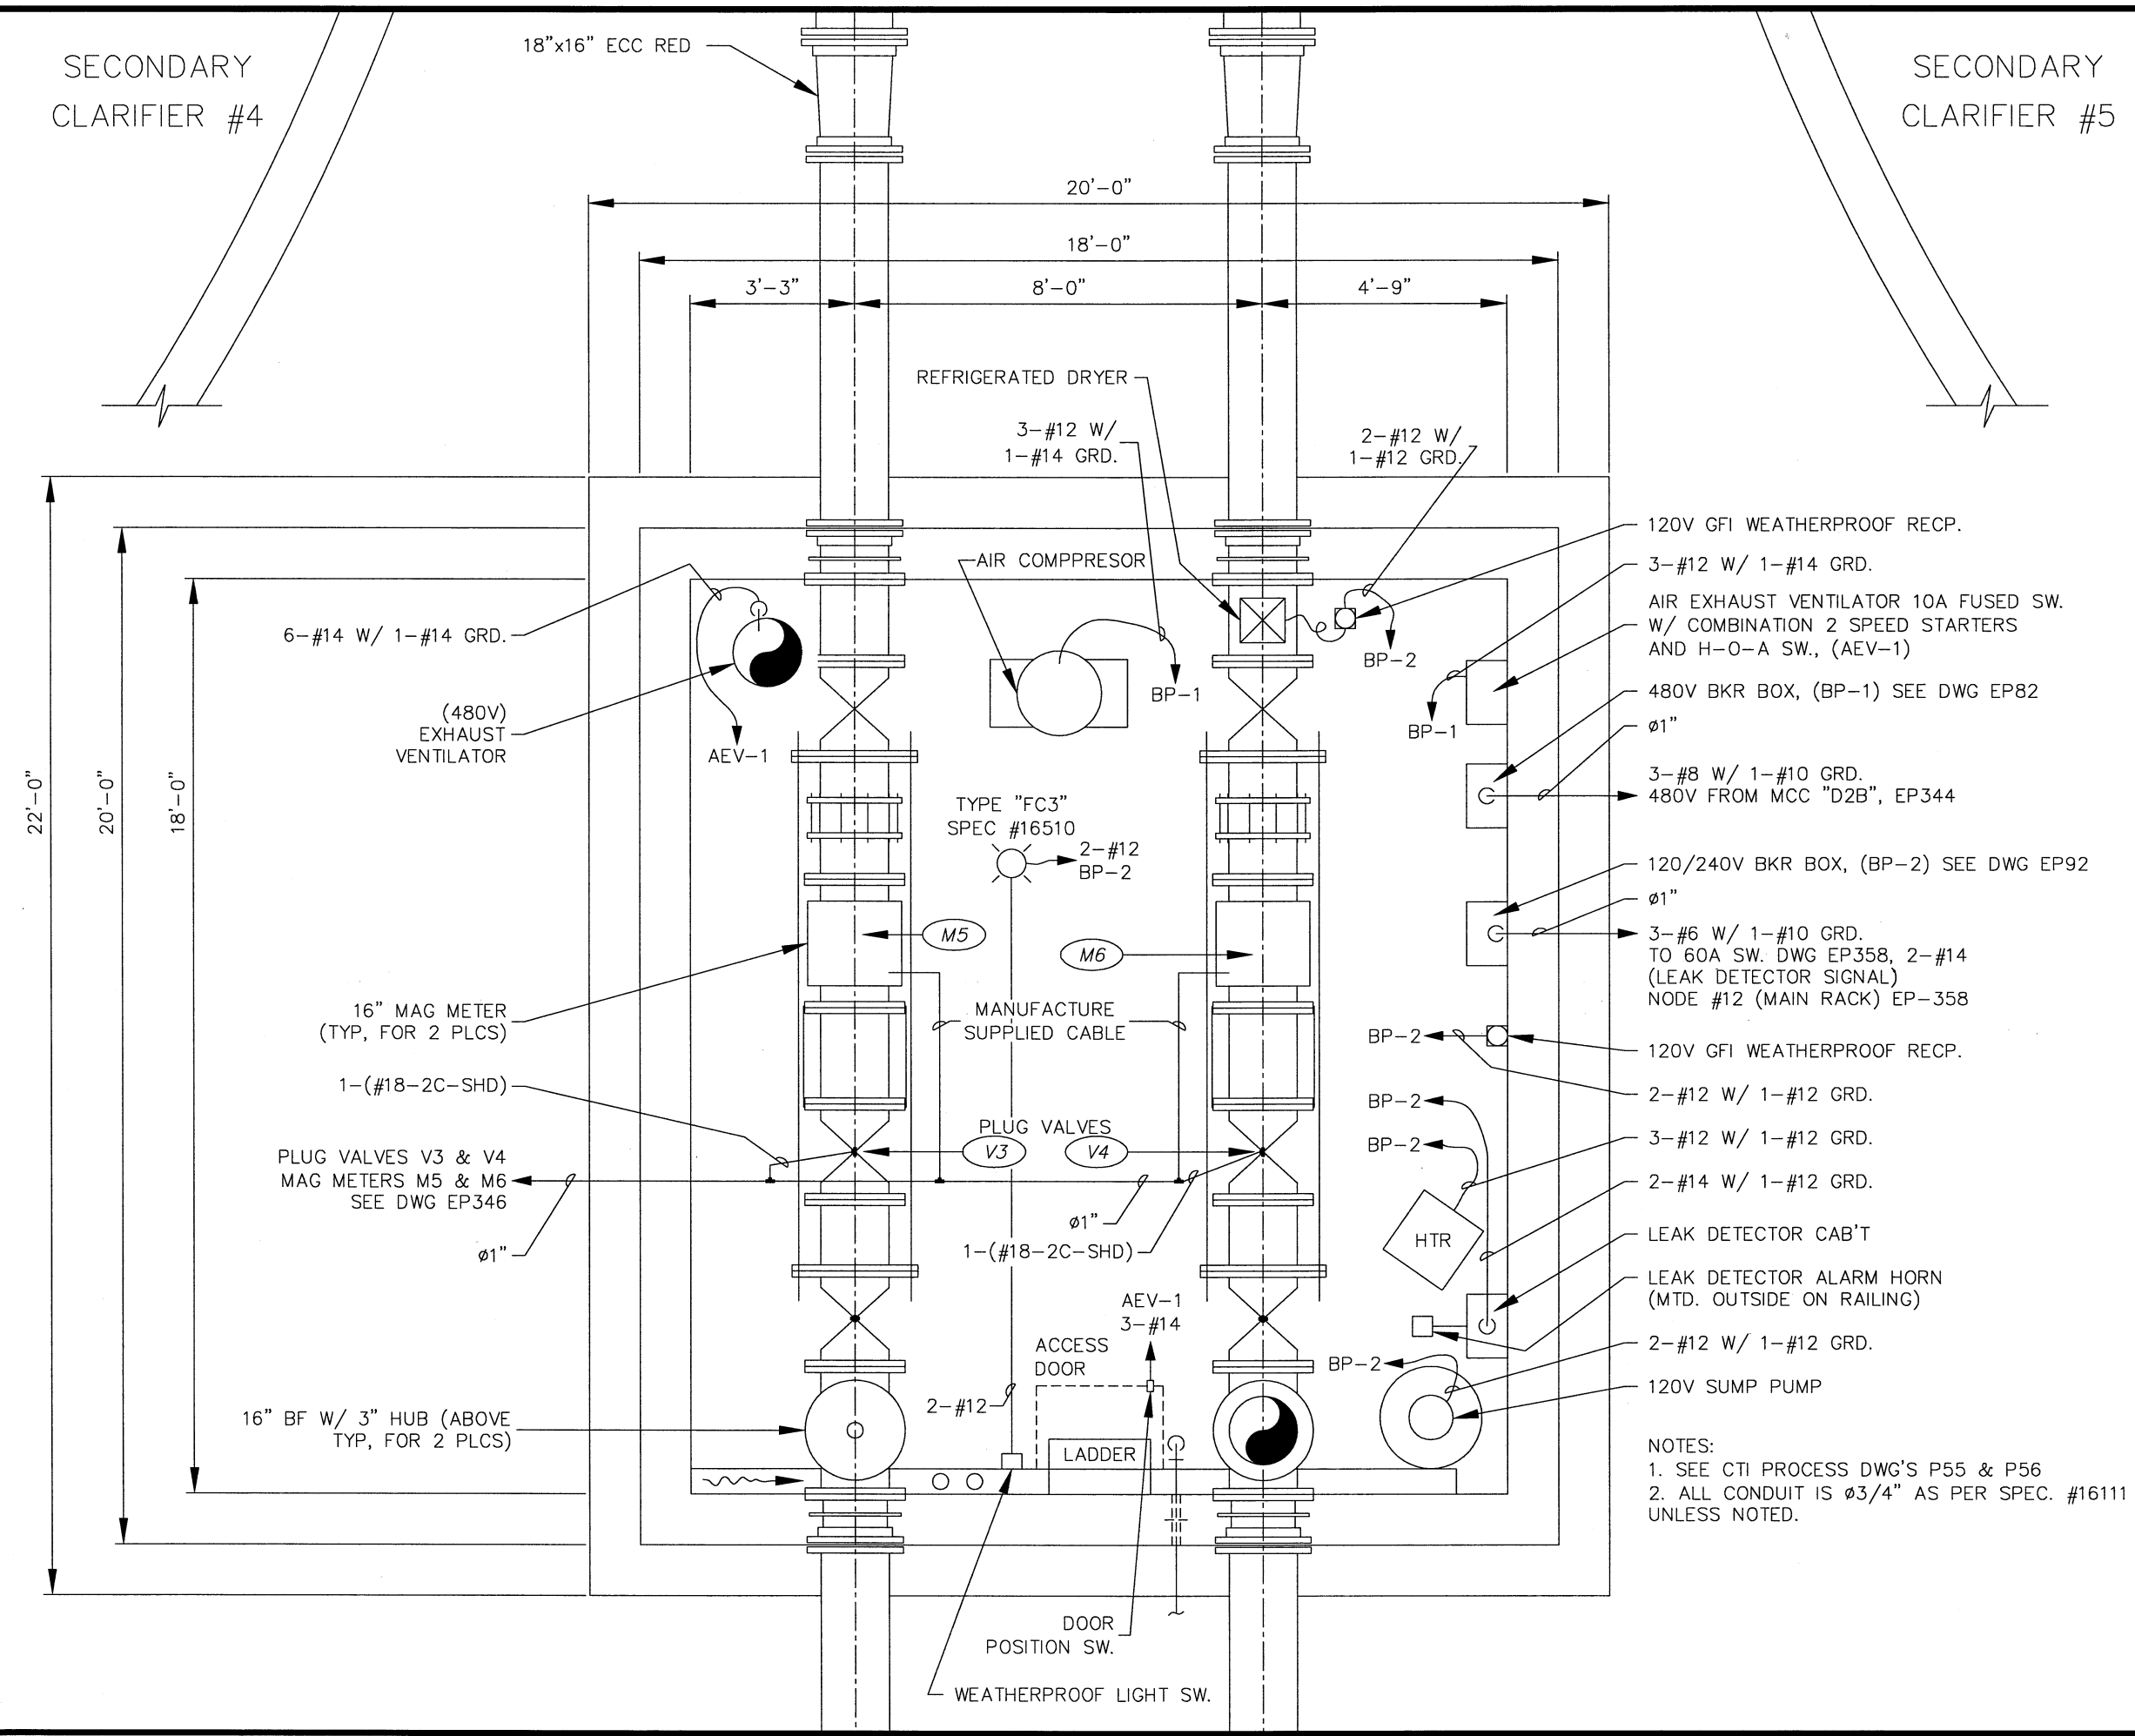

DESIGNED BY		DATE		BY		APP'D	
STI/TSS							
DRAWN BY							
STI/CD							
CHECKED BY							
TSS							
APPROVED BY							
R.J.L.							

ENVIRONMENTAL, INC.
ENGINEERS IN WATER AND EARTH SCIENCES
UNIONTOWN, OHIO



CITY OF MASSILLON, OHIO
WWTP UPGRADE 2000
RAS METERING CHAMBER
LAYOUT OF CABT'S, EQUIPMENT, AND CONDUITS

JOB NO. E9031
DATE 3/24/03
SCALE 1" = 18"
SHEET EP456