


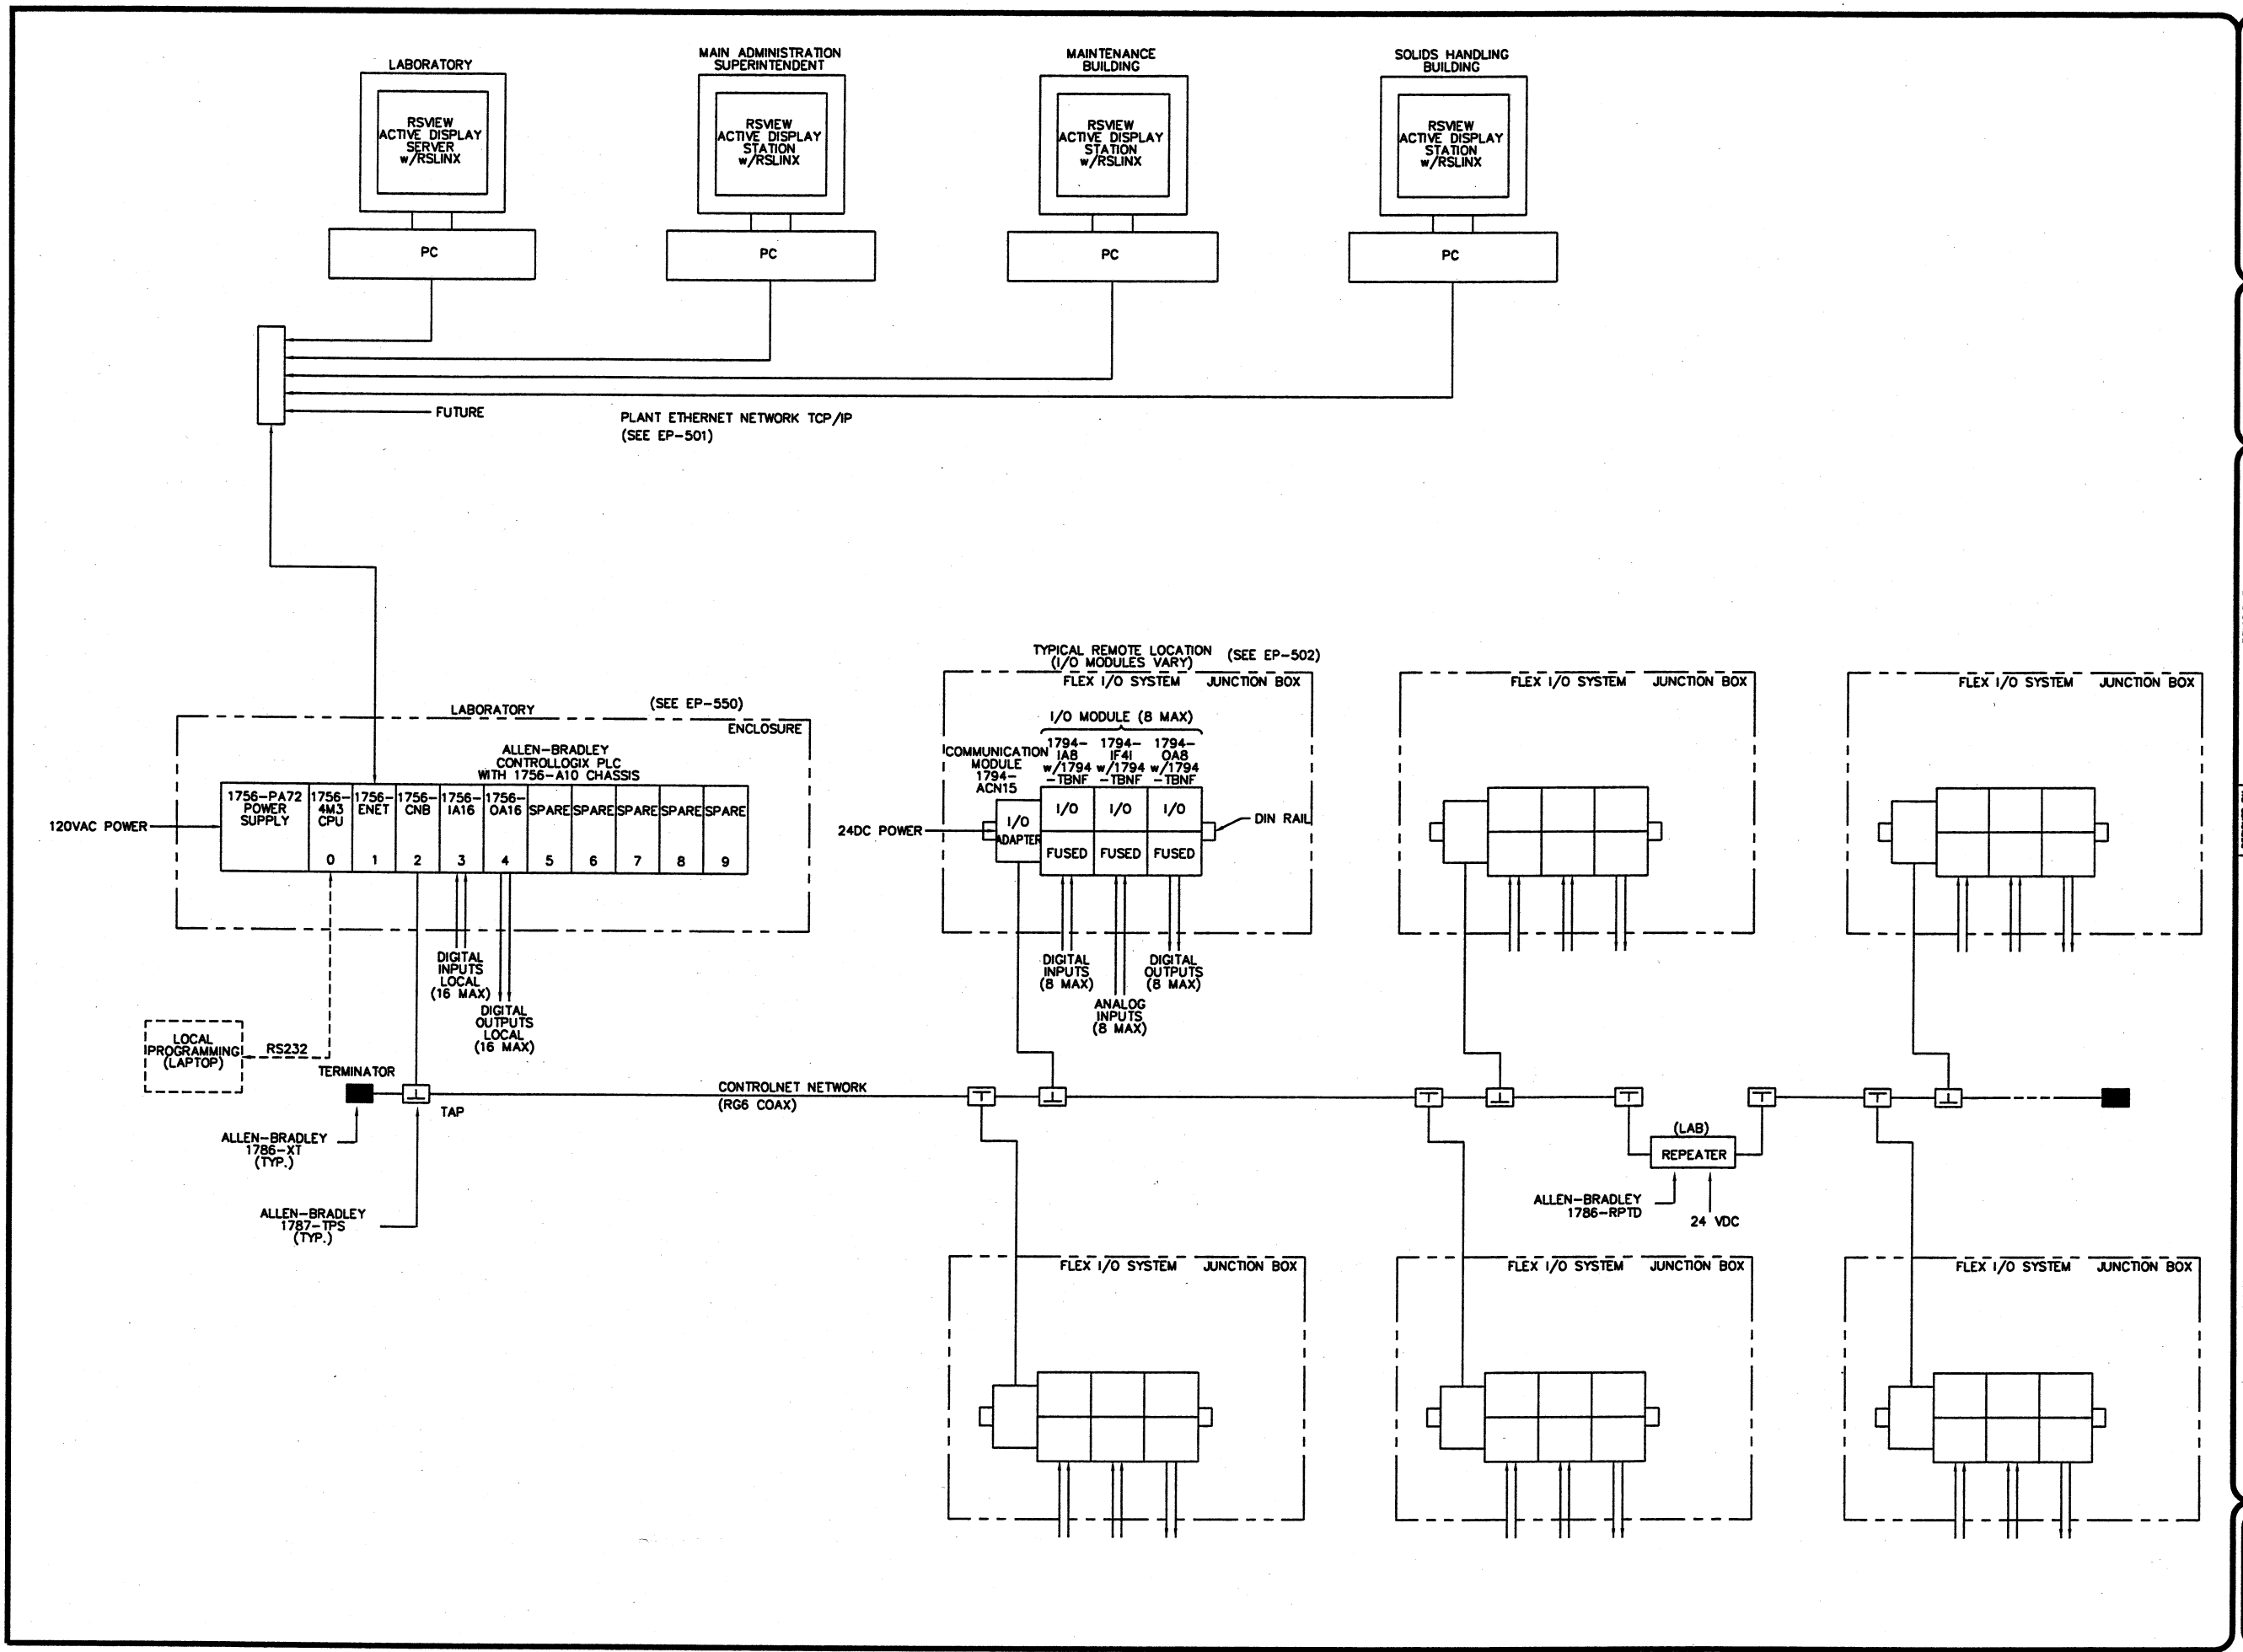

**STI**
SUBSET TECHNOLOGIES, INC.
MASSILLON, OHIO 44864
TEL: 33674

ENVIRONMENTAL, INC.
ENGINEERS IN WATER AND EARTH SCIENCES
UNIONTOWN, OHIO

**CITY OF MASSILLON, OHIO**
WWTP UPGRADE 2000
MONITORING SYSTEM, COMMUNICATION ARCHITECTURE

REVISIONS		DATE		BY		APP'D	
NO.	DESCRIPTIONS						

DESIGNED BY	STI/R/L	STI/RRR	CHECKED BY	STI/R/L	APPROVED BY	STI/R/L

JOB NO.
9031

DATE
3/13/01

SCALE
N/A

SHEET
EP500