

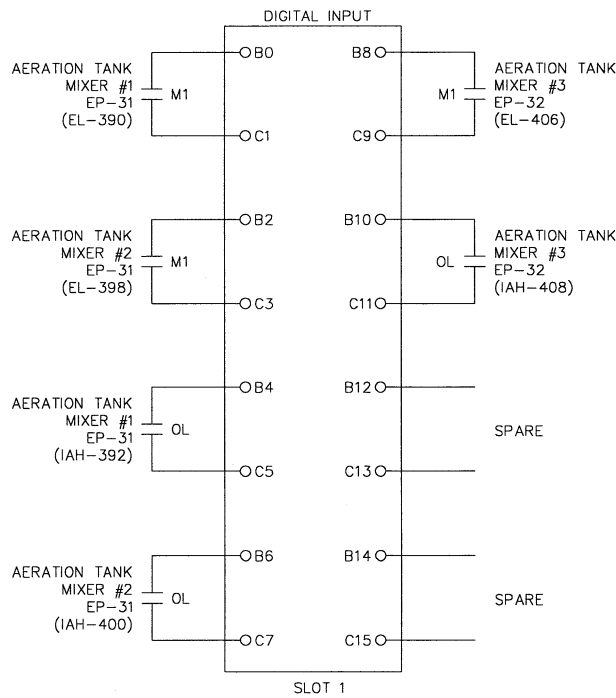


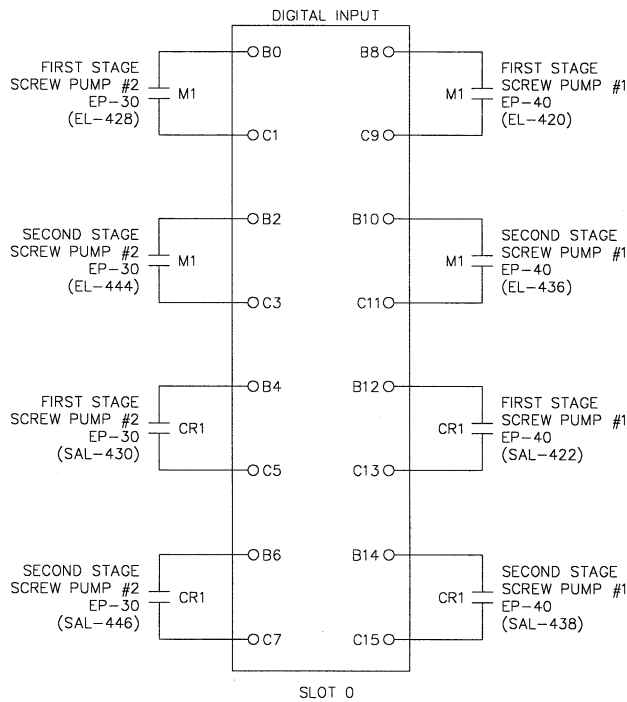

NODE 3: TRANSFORMER "B & C" - SCREW PUMPS & AERATION MIXERS

NOTE: CAN RE-ARRANGE WITHIN NODE

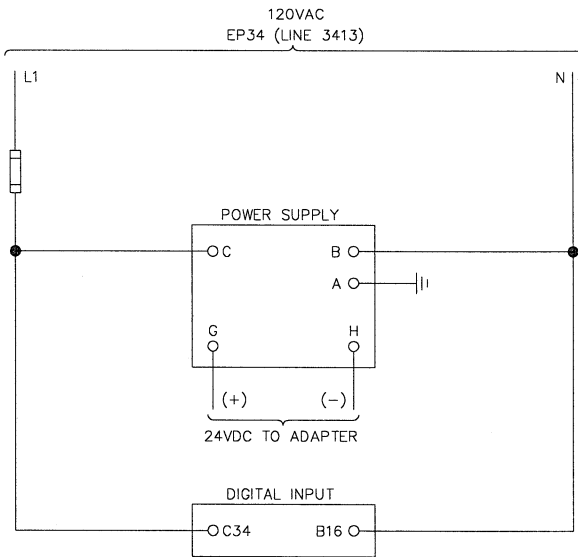

ENVIRONMENTAL, INC.
ENGINEERS IN WATER AND EARTH SCIENCES
UNIONTOWN, OHIO

CITY OF MASSILLON, OHIO
WWTP UPGRADE 2000
MONITORING SYSTEM - I/O DIAGRAM - NODE 3
TRANSFORMER "B" & "C" - SCREW PUMPS & AERATION MIXERS

JOB NO. 9031
DATE 12/26/00
SCALE N/A
SHEET EP504-1

DESIGNED BY	NO.	DESCRIPTIONS	DATE	BY
STI/RJL	1	UPDATED I/O	12/26/00	RJL
DRAWN BY				
STI/RRR				
CHECKED BY				
STI/RJL				
APPROVED BY				
STI/RJL				



SIMPERT TECHNOLOGIES, INC.
MASSILLON, OHIO
REV. 3/67/4