


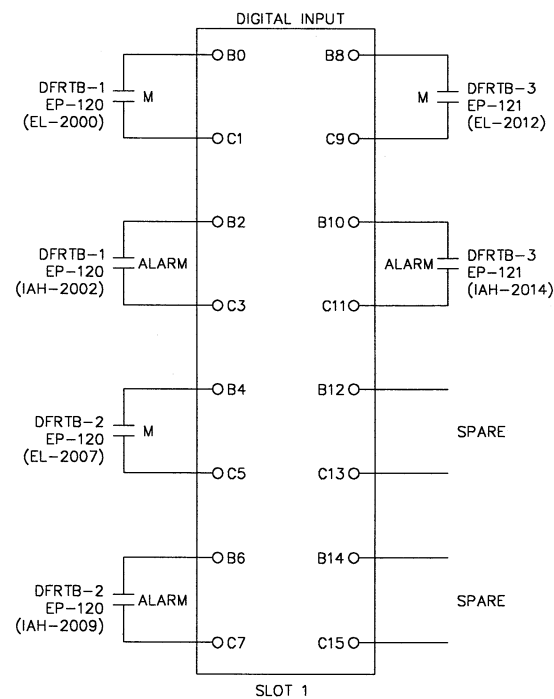
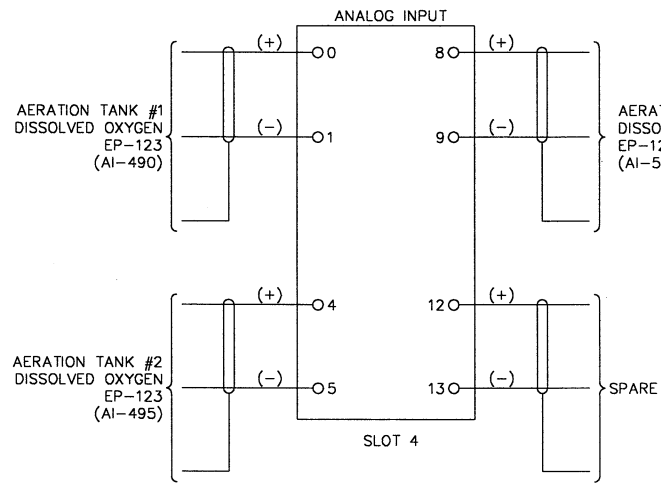
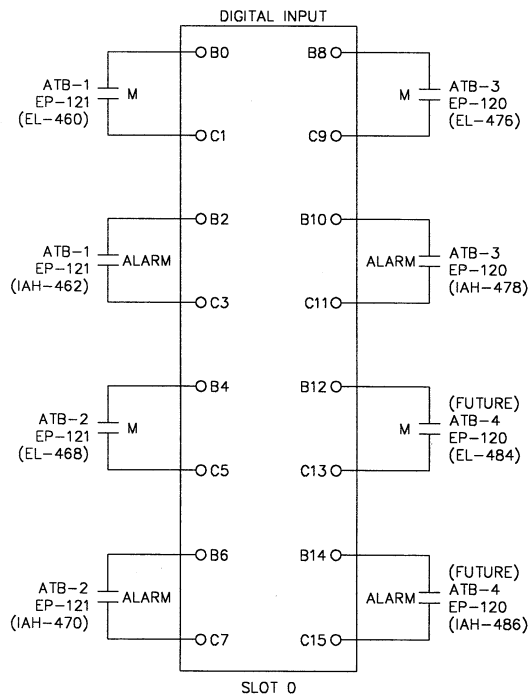
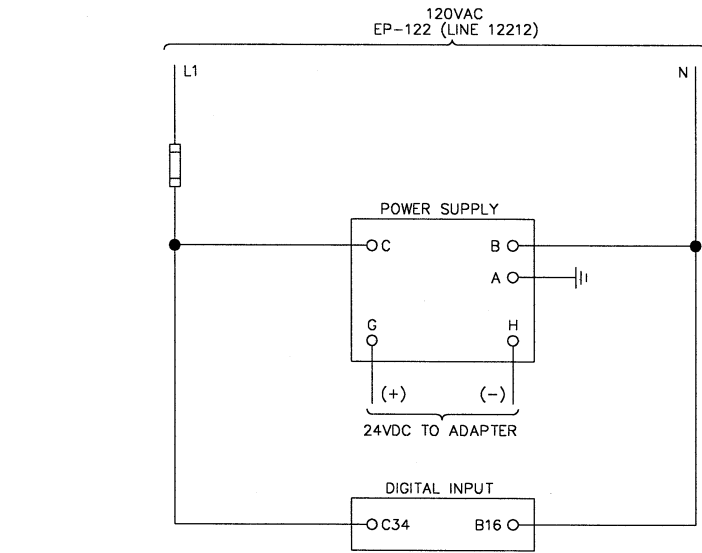


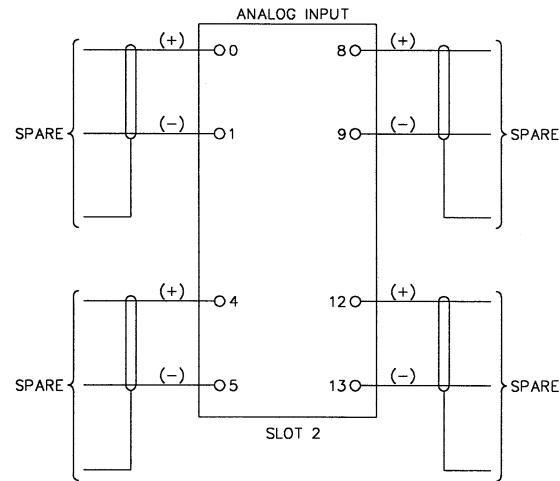

NOTE 7: TRANSFORMER "E1" & "E2" - BLOWER BLDG.

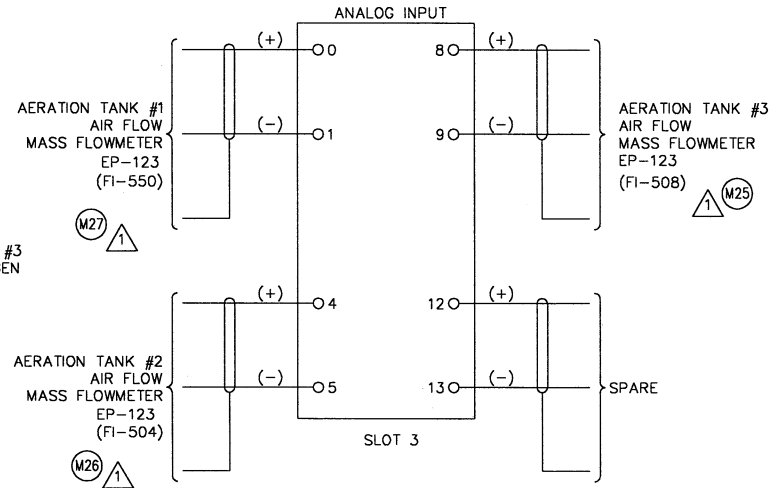

NOTE: CAN BE RE-ARRANGED WITHIN NODE

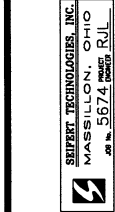

DESIGNED BY	STI/RJL	DRAWN BY	STI/RRR	CHECKED BY	STI/RJL	APPROVED BY	STI/RJL
NO.	1	DATE	12-18-00	DESCRIPTIONS	UPDATED I/O	BY	RJL
REVISIONS							

ENVIRONMENTAL, INC.
ENGINEERS IN WATER AND EARTH SCIENCES
UNIONTOWN, OHIO

CITY OF MASSILLON, OHIO
WWTP UPGRADE 2000
MONITORING SYSTEM - I/O DIAGRAM - NODE 7
TRANSFORMER "E1" & "E2" - BLOWER BLDG.

JOB NO.	E9031
DATE	3/9/01
SCALE	N/A
SHEET	EP508-1