

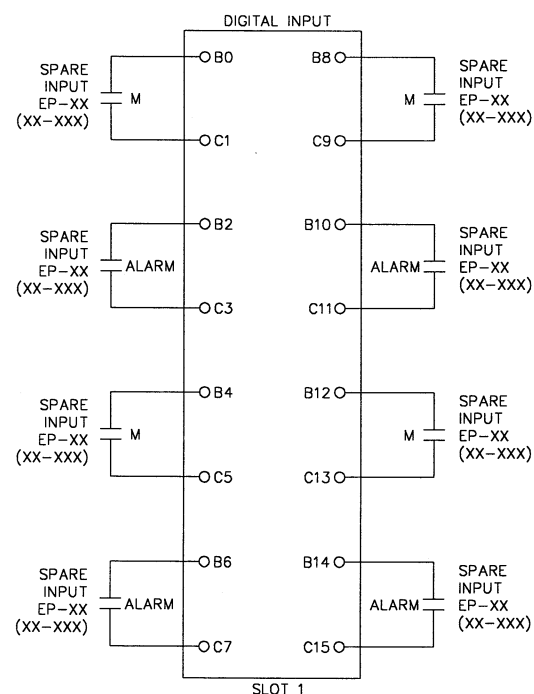
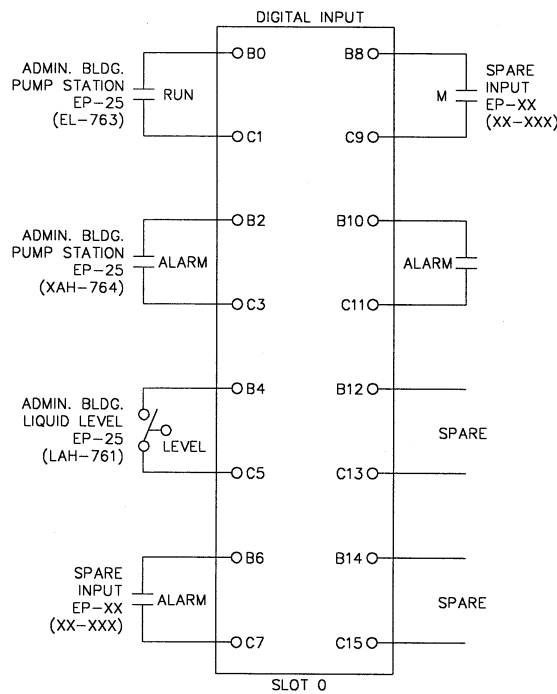
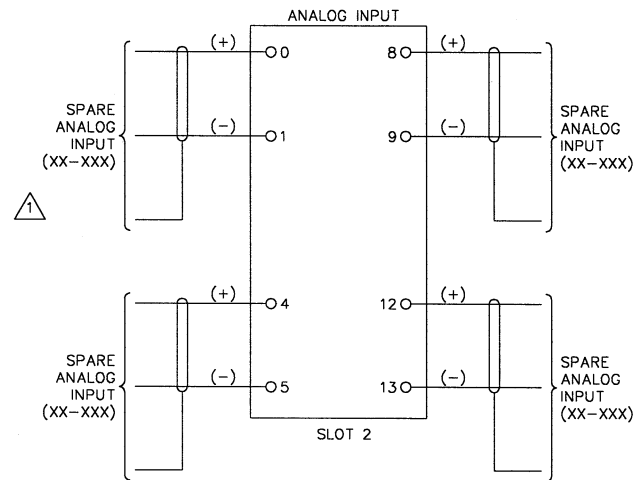


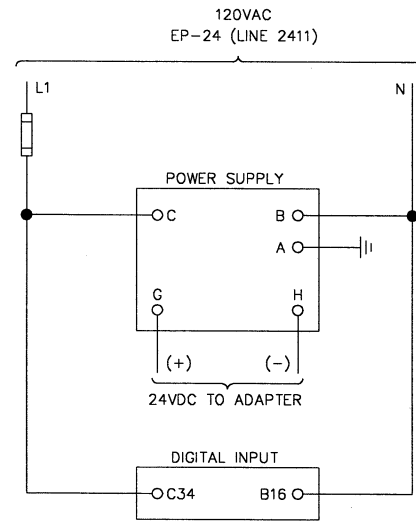

NODE 9: TRANSFORMER "A" - ADMIN. BLDG.

NOTE: CAN BE RE-ARRANGED WITHIN NODE

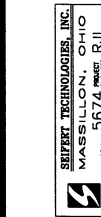

DESIGNED BY		DRAWN BY		CHECKED BY		APPROVED BY	
STI/RJL		STI/RRR		STI/RJL		STI/RJL	
NO.		DATE		BY		BY	
1		12-26-00		R/L		R/L	
REVISIONS		DESCRIPTIONS		I/O			

ENVIRONMENTAL, INC.
ENGINEERS IN WATER AND EARTH SCIENCES
UNIONTOWN, OHIO

CITY OF MASSILLON, OHIO
WWTP UPGRADE 2000
MONITORING SYSTEM - I/O DIAGRAM - NODE 9
TRANSFORMER "A" - ADMIN. BLDG.

JOB NO.	E9031
DATE	12-26-00
SCALE	N/A
SHEET	EP510-1