

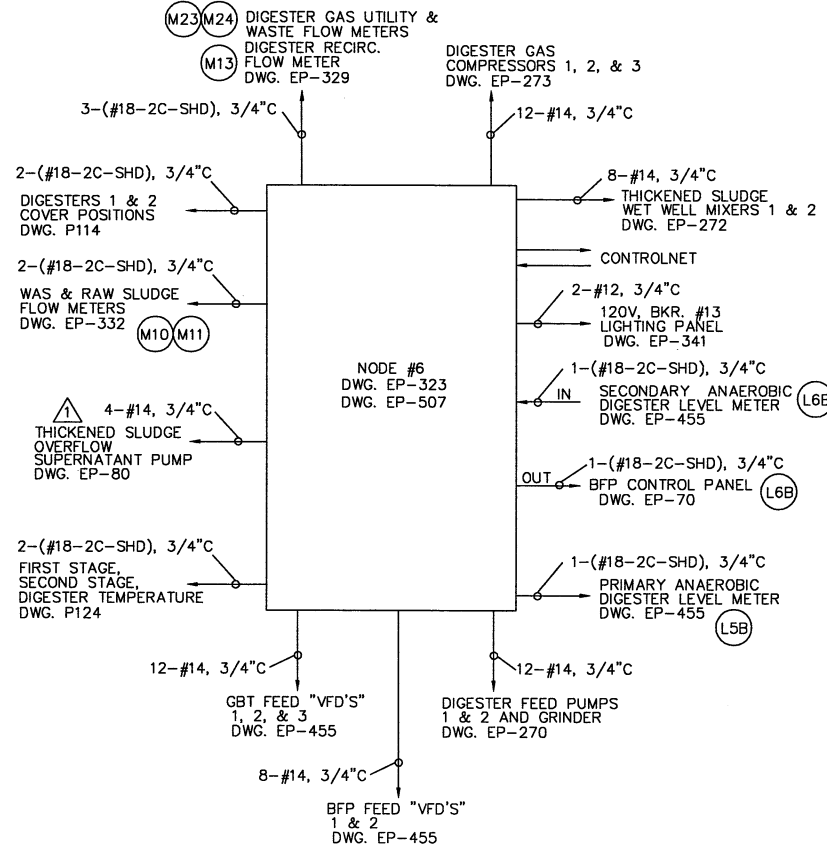
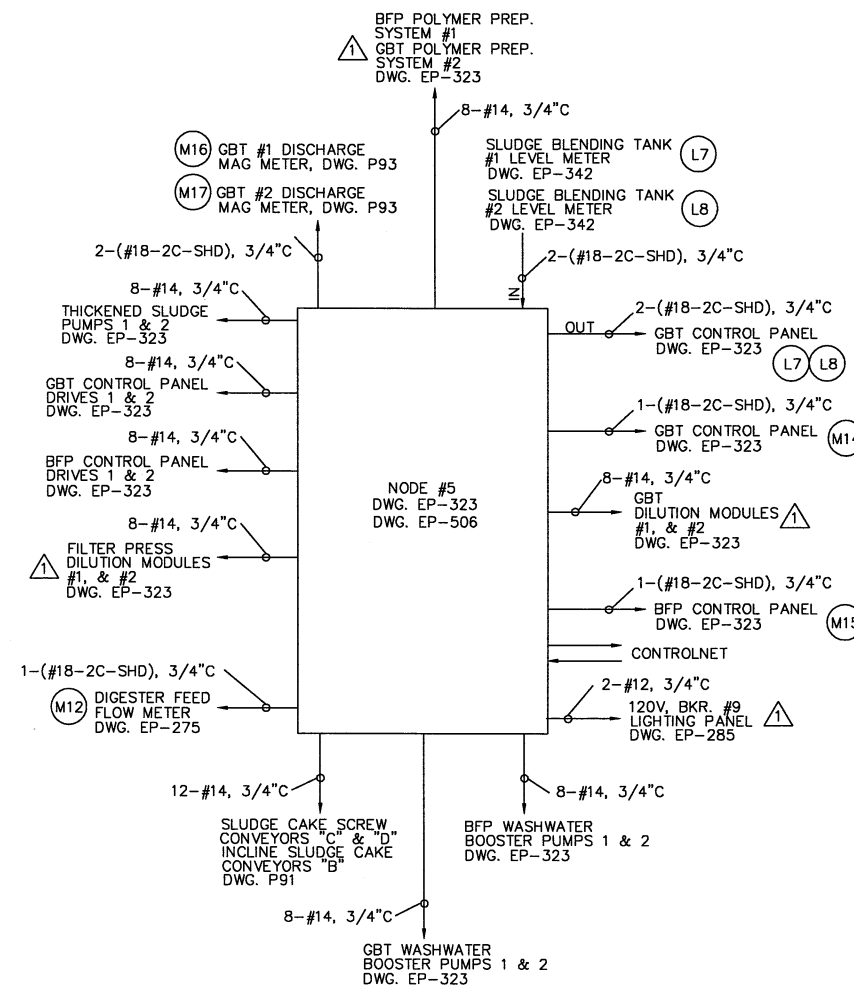
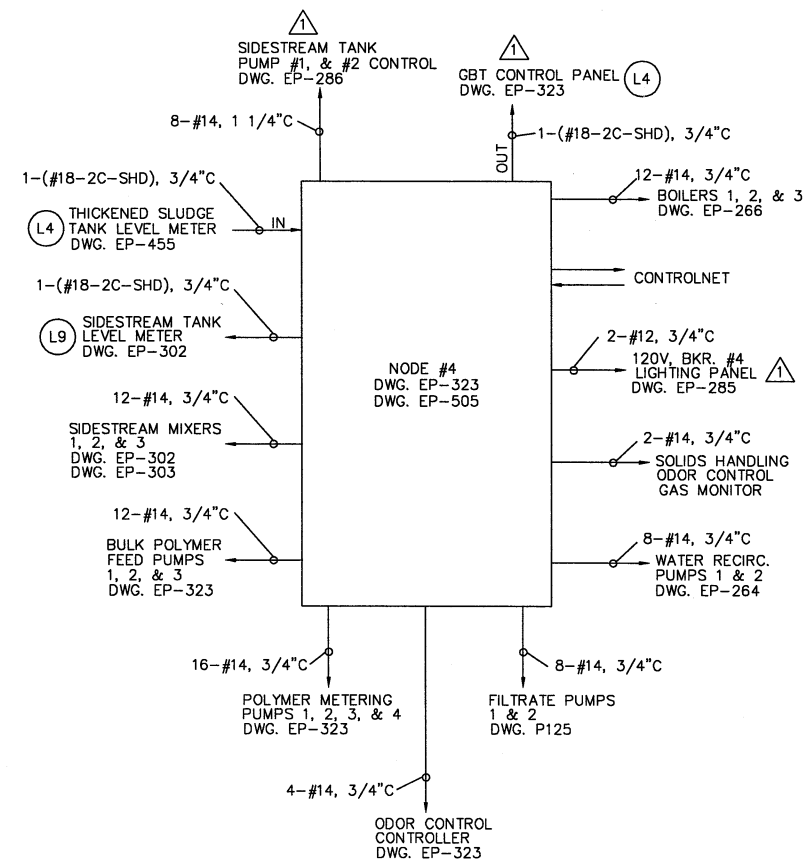
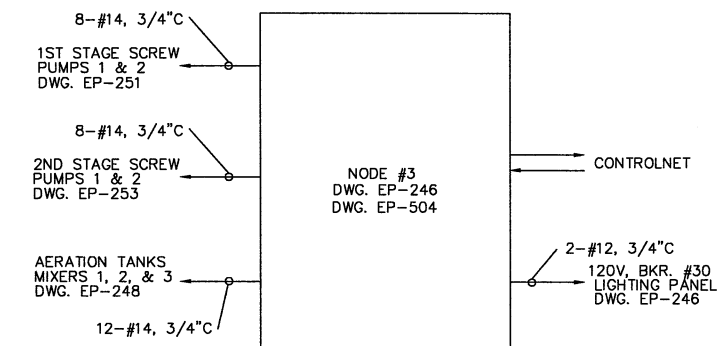
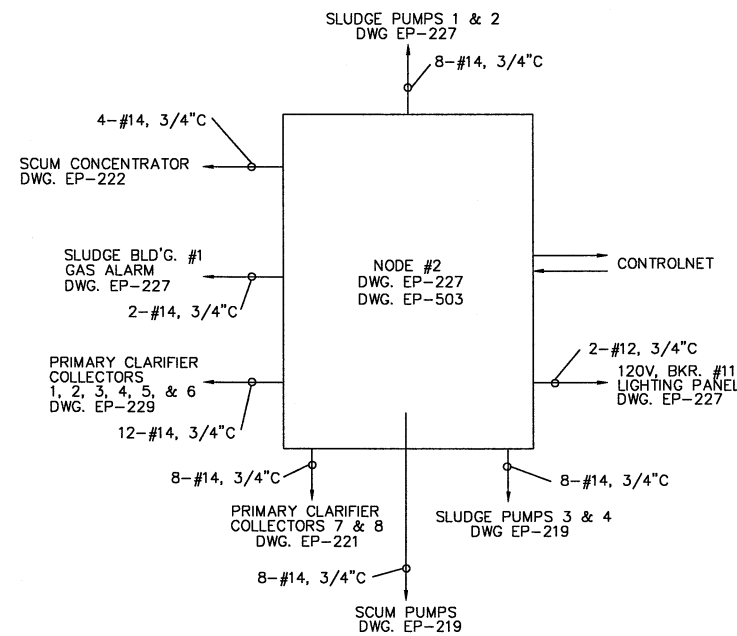


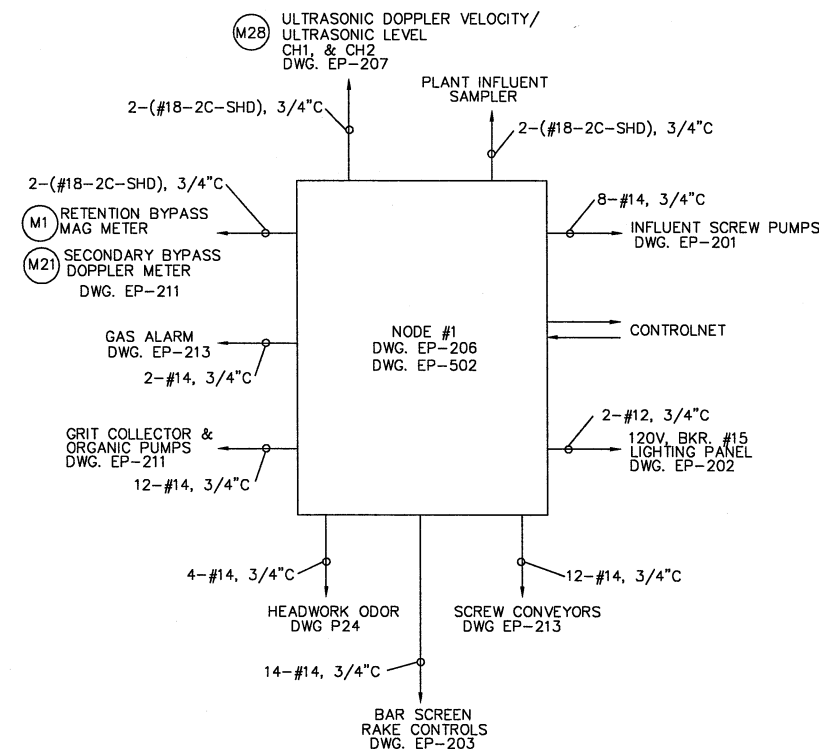

| DESIGNED BY | DATE         | BY      | APPROVED         |
|-------------|--------------|---------|------------------|
| STI/R/JL    | 7/20/03      | TSS     | R/L              |
| NO.         | DESCRIPTIONS | REVISED | INTERCONNECTIONS |
| 1           |              |         |                  |

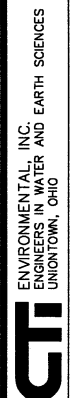

CITY OF MASSILLON, OHIO  
WWTP UPGRADE 2000  
MONITORING SYSTEM - I/O DIAGRAM - NODE 1 TURE NODE 6

|         |         |
|---------|---------|
| JOB NO. | 9031    |
| DATE    | 1/03/03 |
| SCALE   | N/A     |
| SHEET   | EP514-1 |