


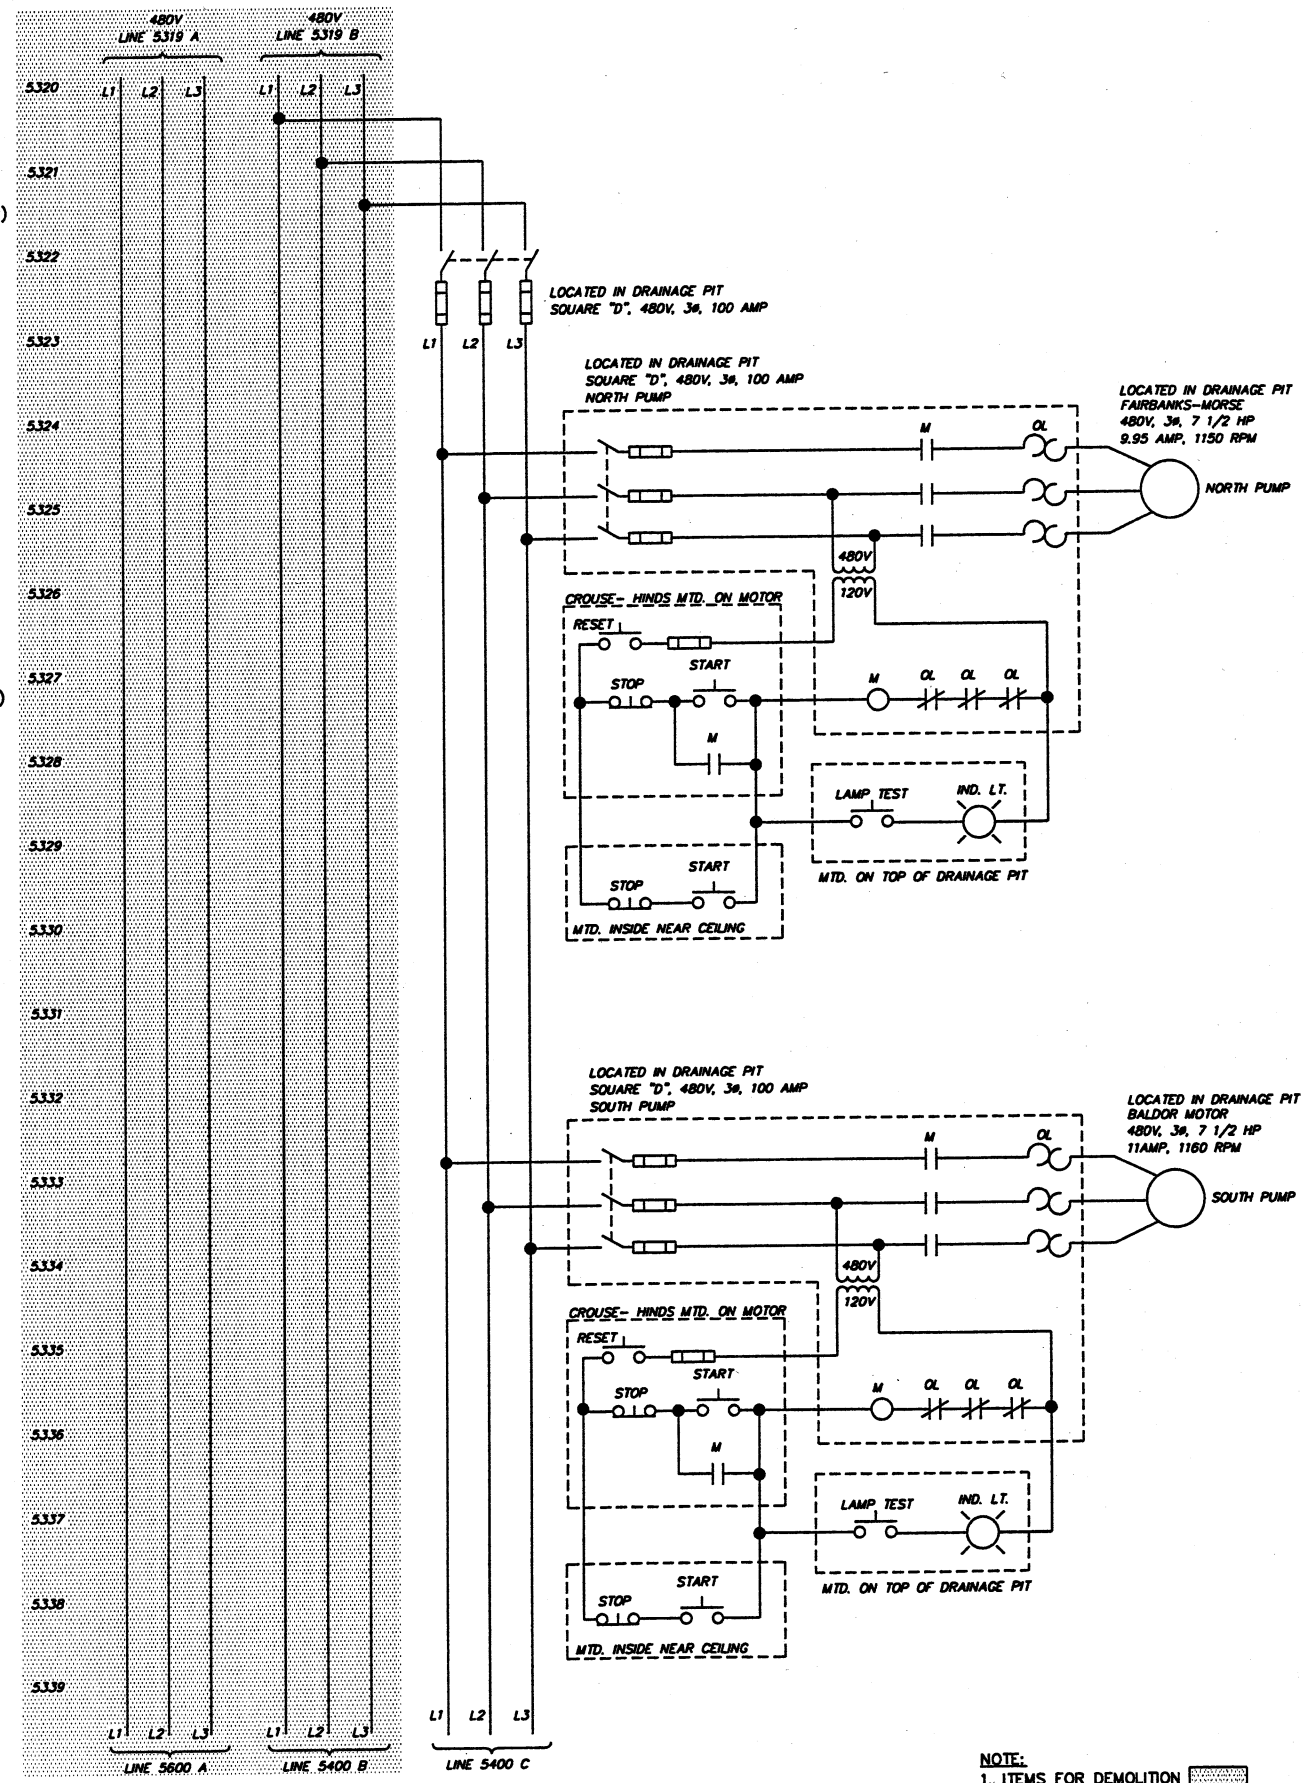

NOTE:
1. ITEMS FOR DEMOLITION