
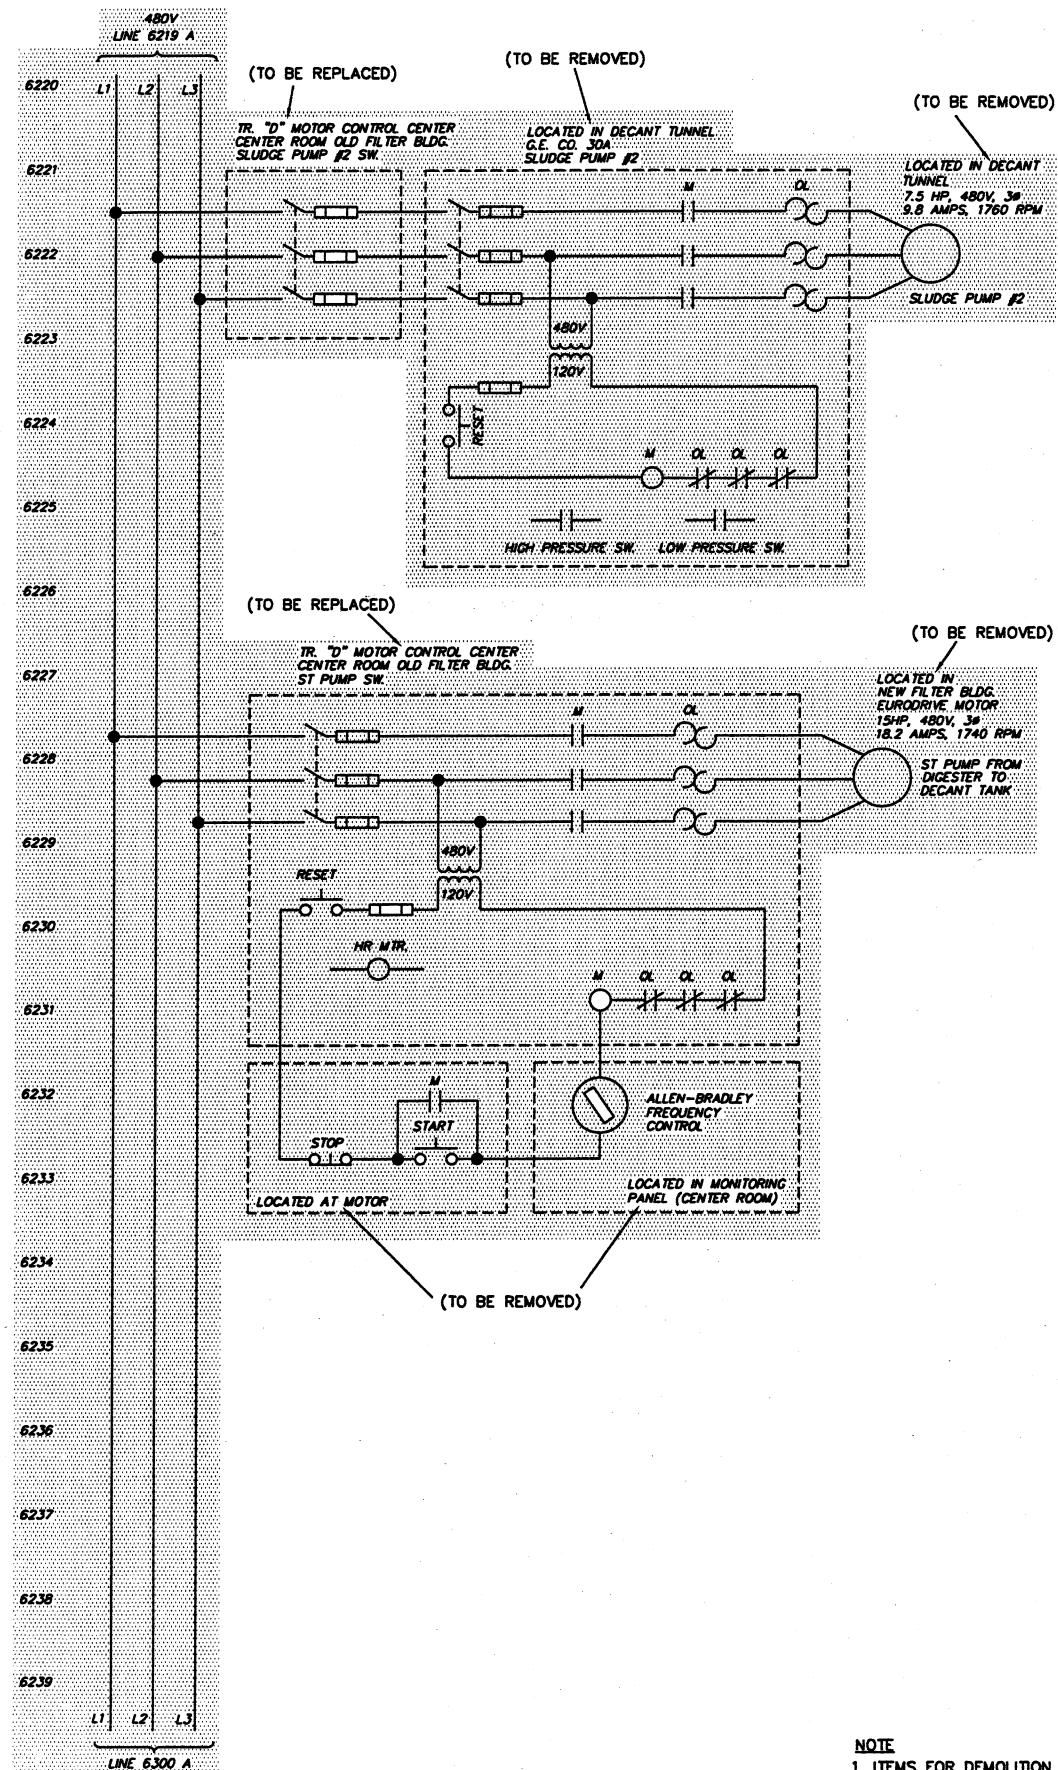


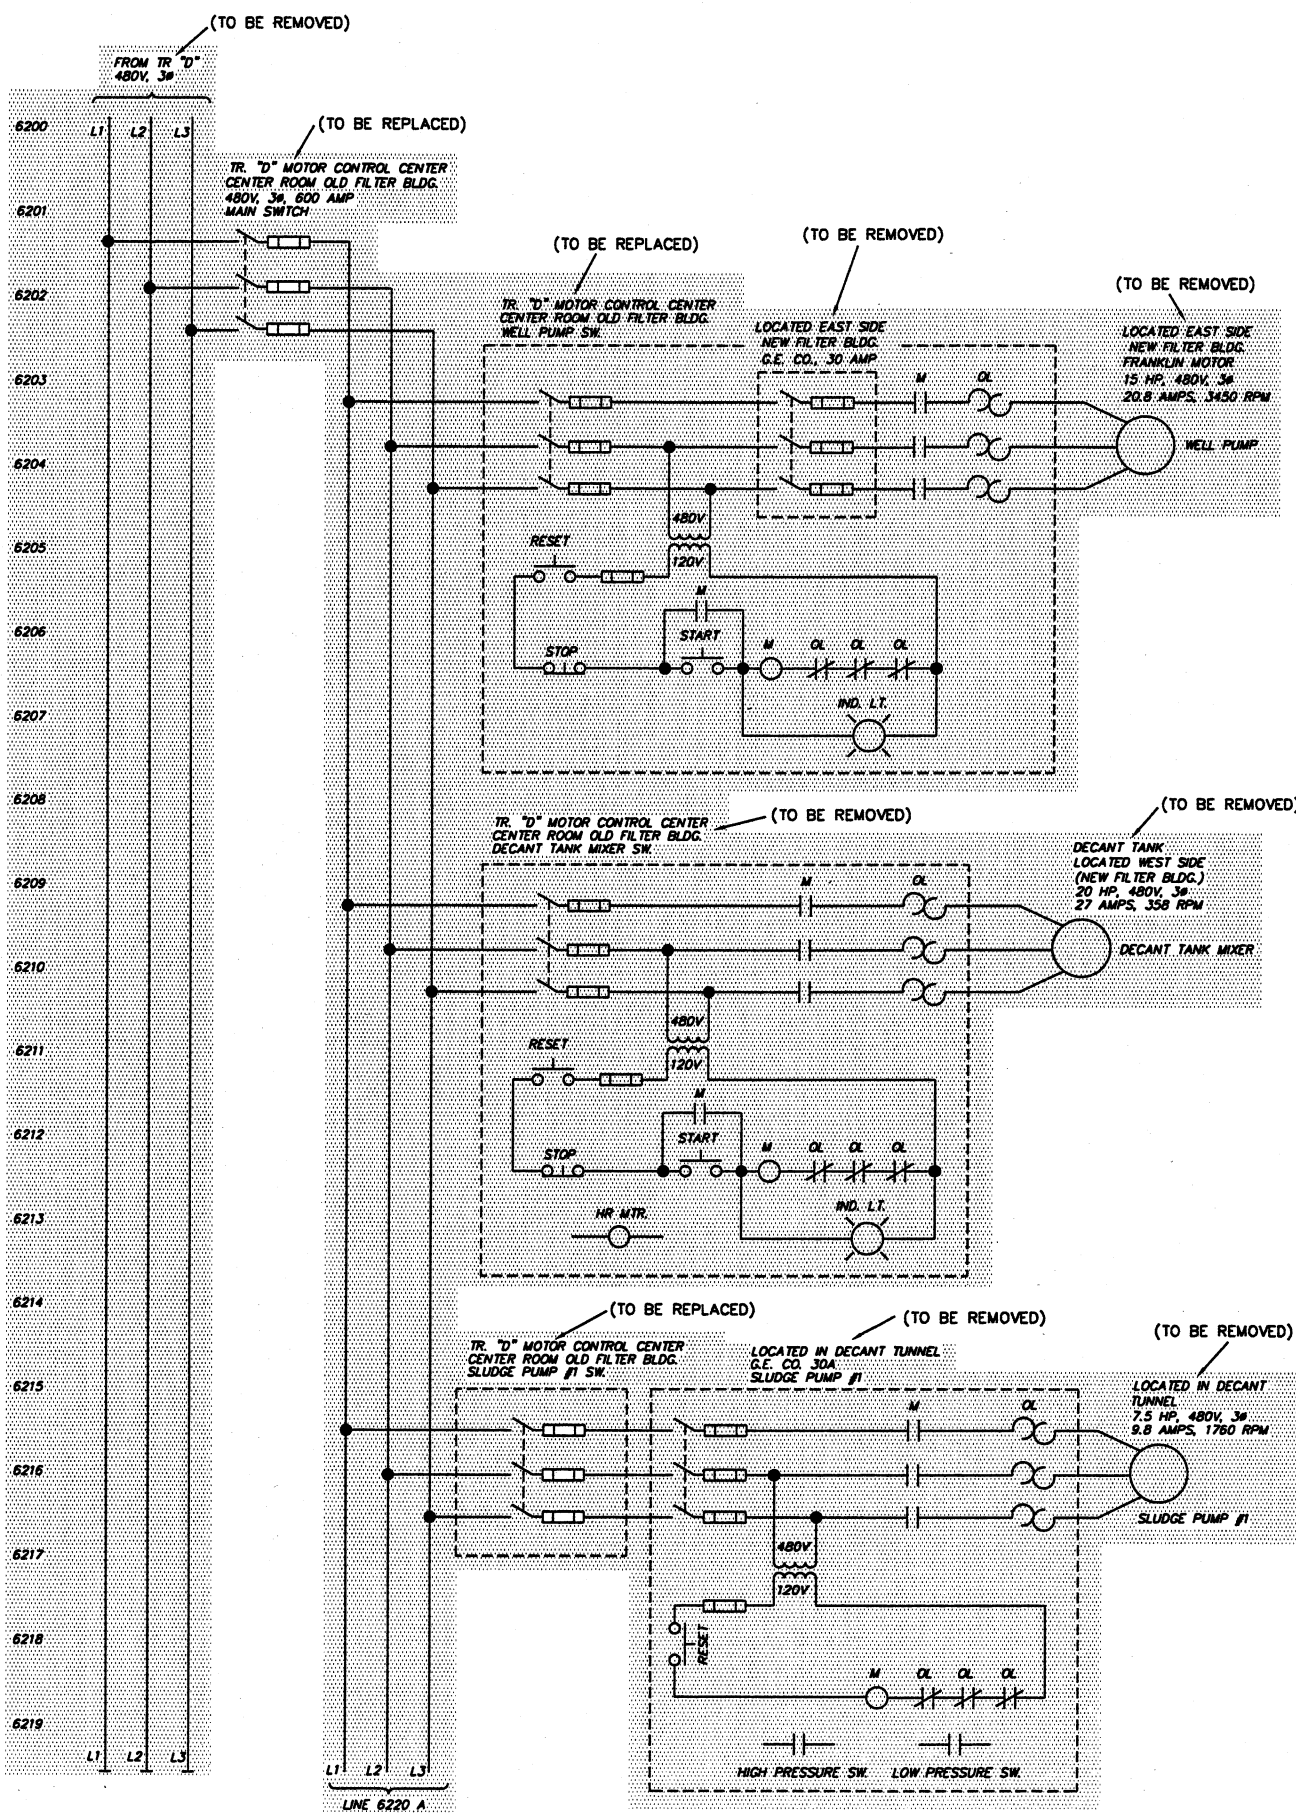

NOTE
1. ITEMS FOR DEMOLITION