


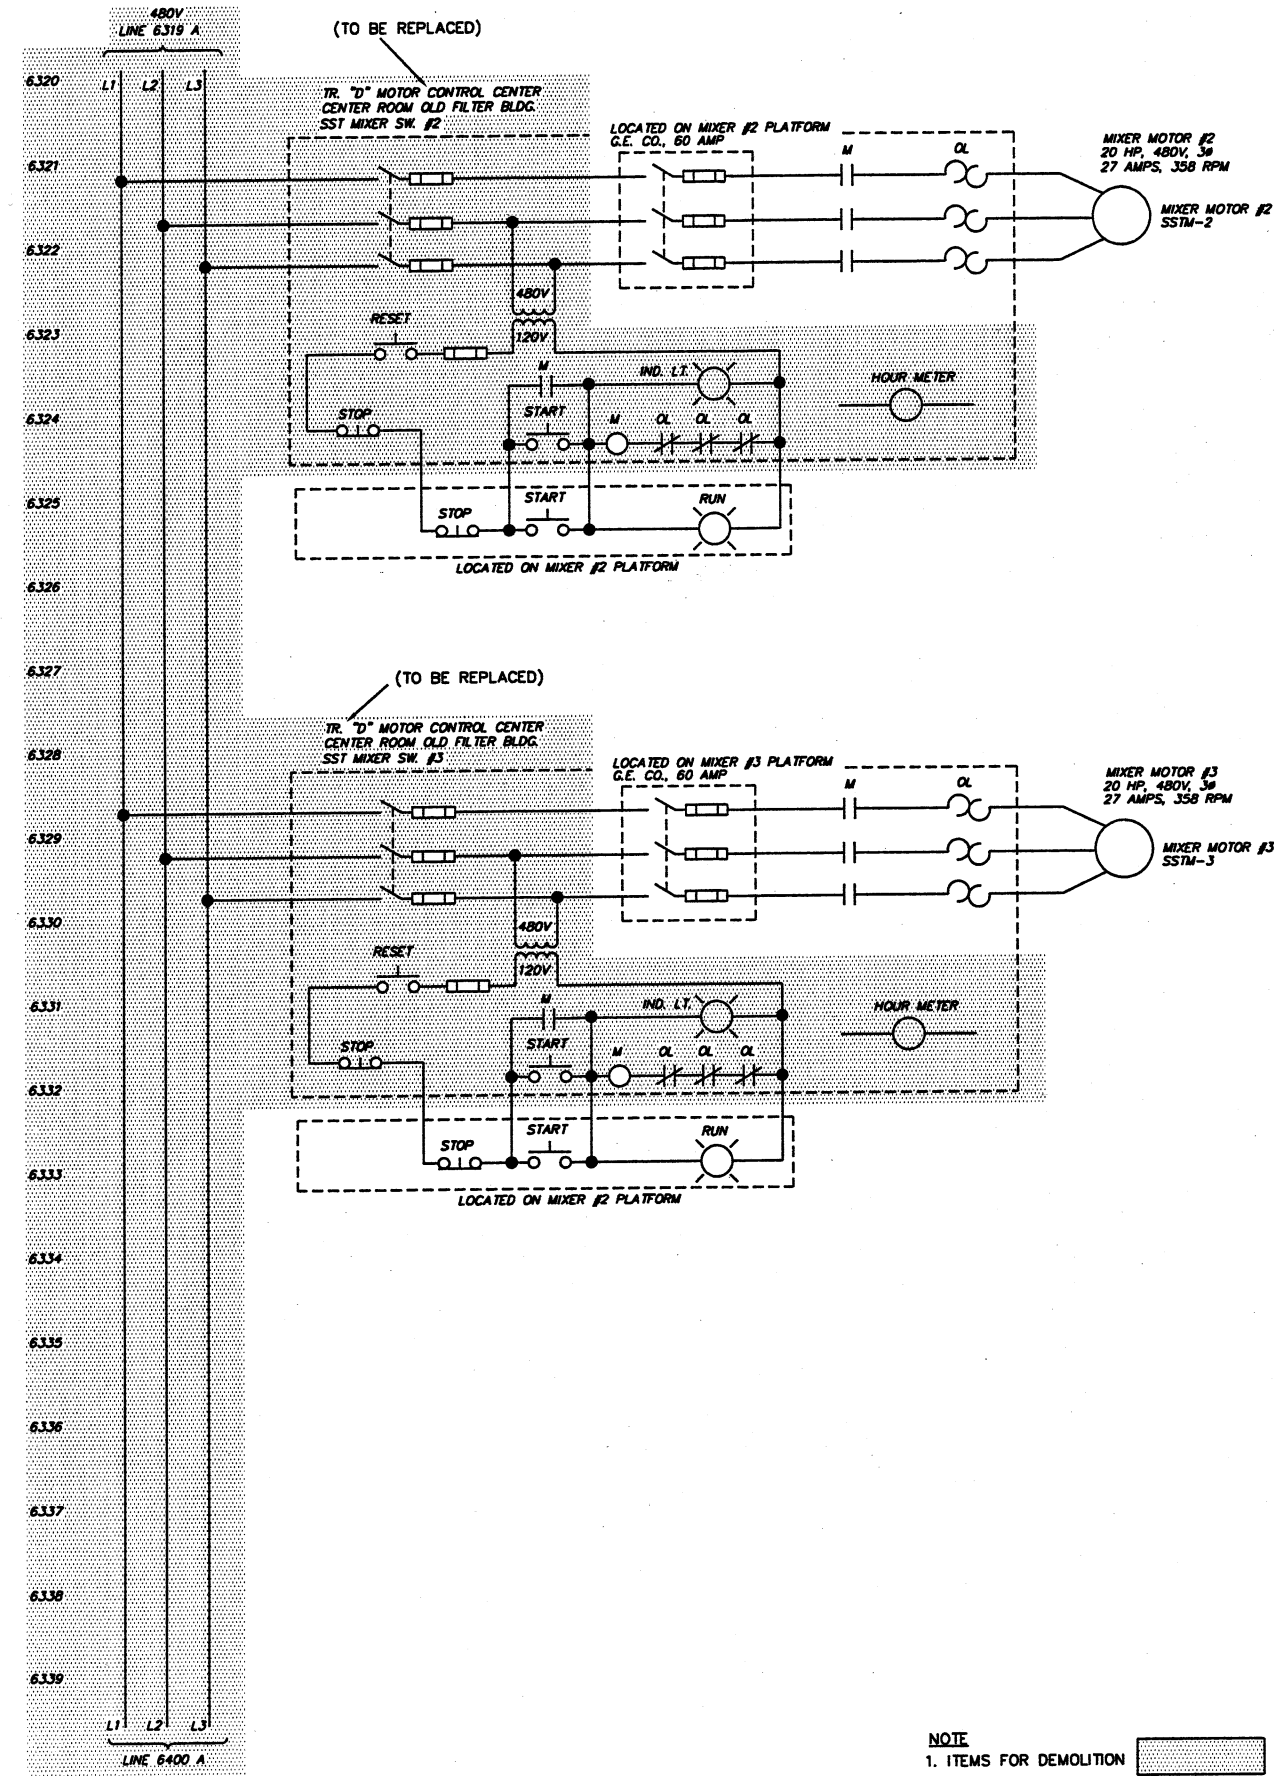

SKRIPT TECHNOLOGIES, INC.
MASSILLON, OHIO
5674 PRODUCT R.I.

DESIGNED BY		REVISIONS			
NO.	DESCRIPTIONS	DATE	BY	APP'D	
ST1/ISS					
DRAWN BY					
ST1/ISS					
CHECKED BY					
ST1/ISS					
APPROVED BY					
ST1/2-II					

CTI ENVIRONMENTAL, INC.
ENGINEERS IN WATER AND EARTH SCIENCES
UNIONTOWN, OHIO

CITY OF MASSILLON, OHIO
WWTP UPGRADE 2000
TRANSFORMER "D"
WIRING SCHEMATIC DEMOLITION PLAN

JOB NO.
E9031
DATE
06/19/00
SCALE
N/A
SHEET
EP63-D